

Minneapolis - W. Lincoln to W. Bayley



B.M.

26-2-20 Cl & Str. only
B.M.

Cl & Str. only

B.M. 102.76 Iron S.E. cor 1st 15 W.S. Minneapolis & Kansas

Chk. This street was graded after the first section was taken so it may be necessary to re-section when you set it back.

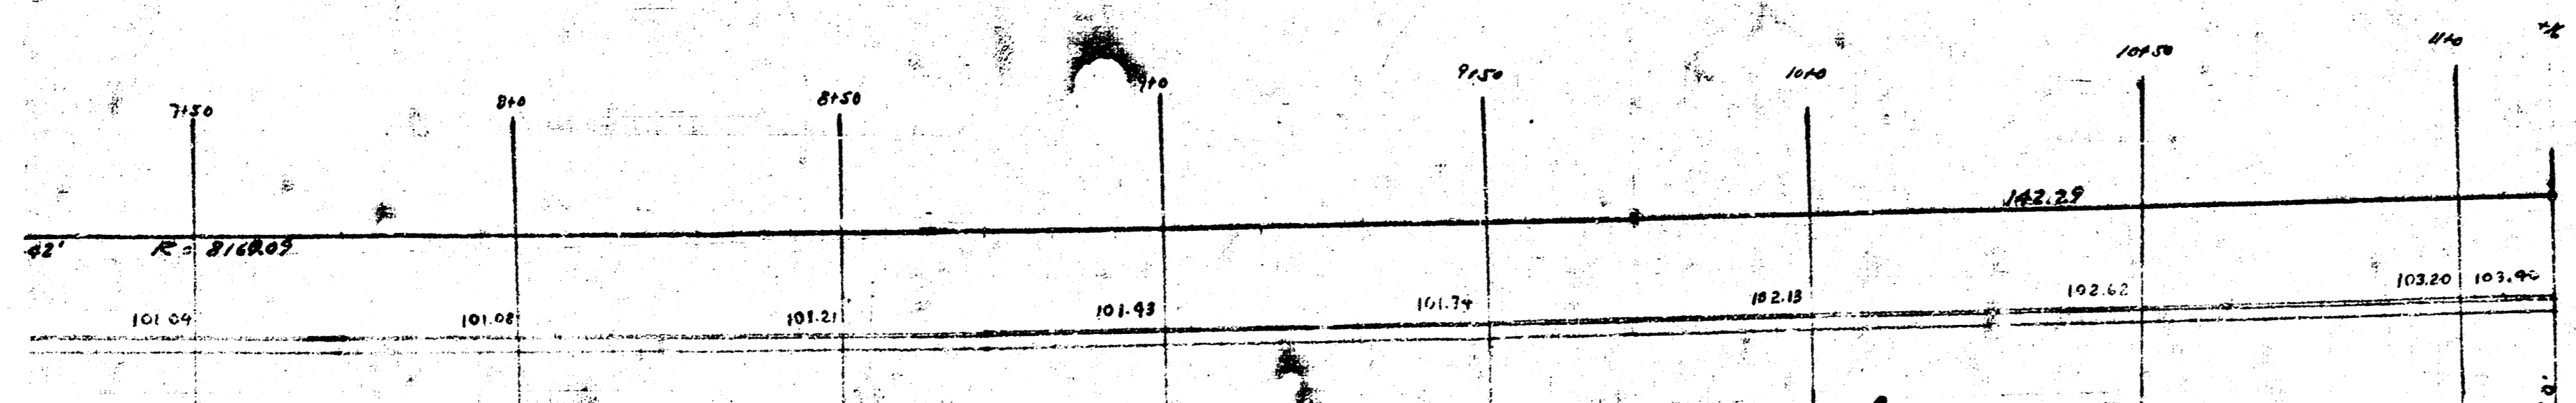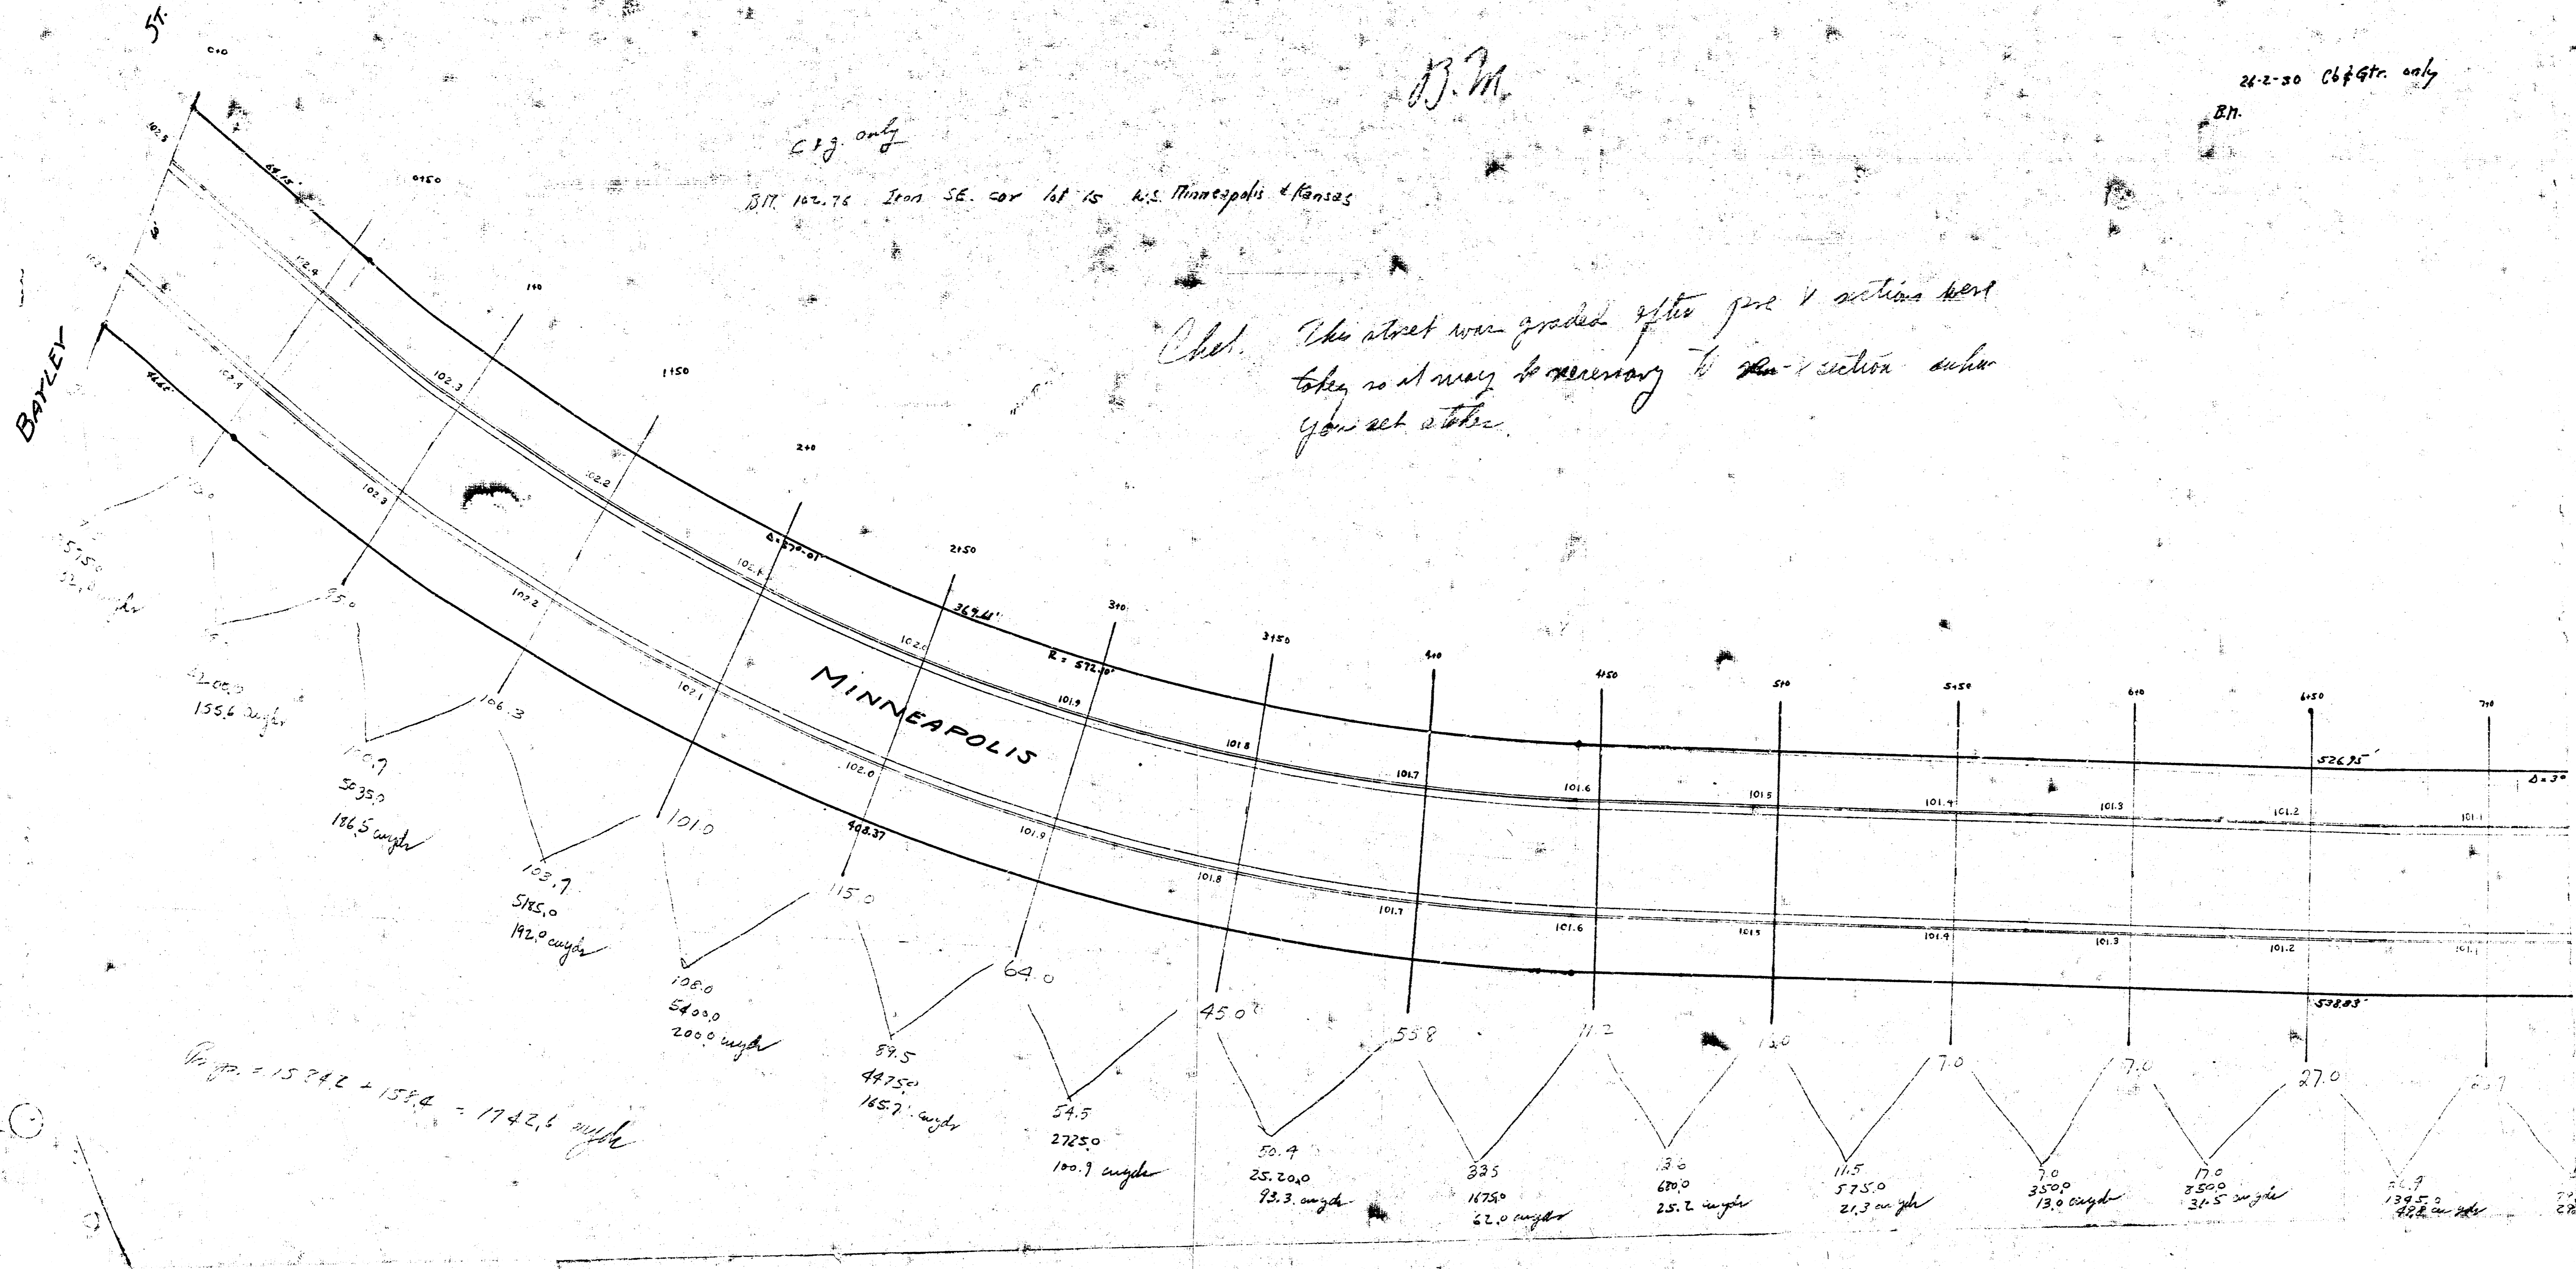

57