



G-4

B.M. T IN TROY FIRE HYD. S.W. COR. PIATT & MURDOCK 11274

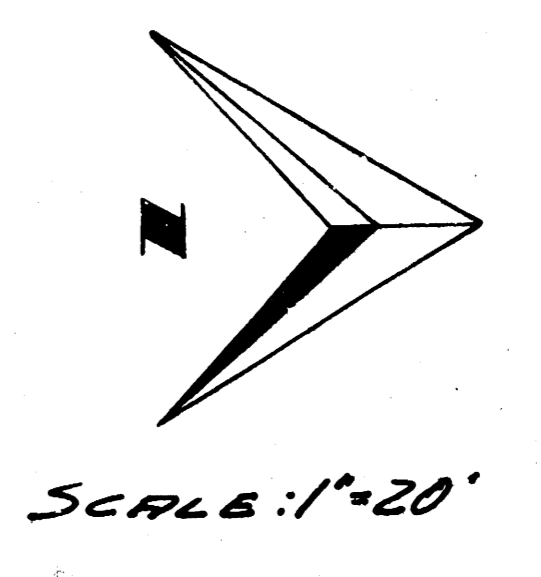

ST. LOUIS & SAN FRANCISCO RAILROAD R/WAY

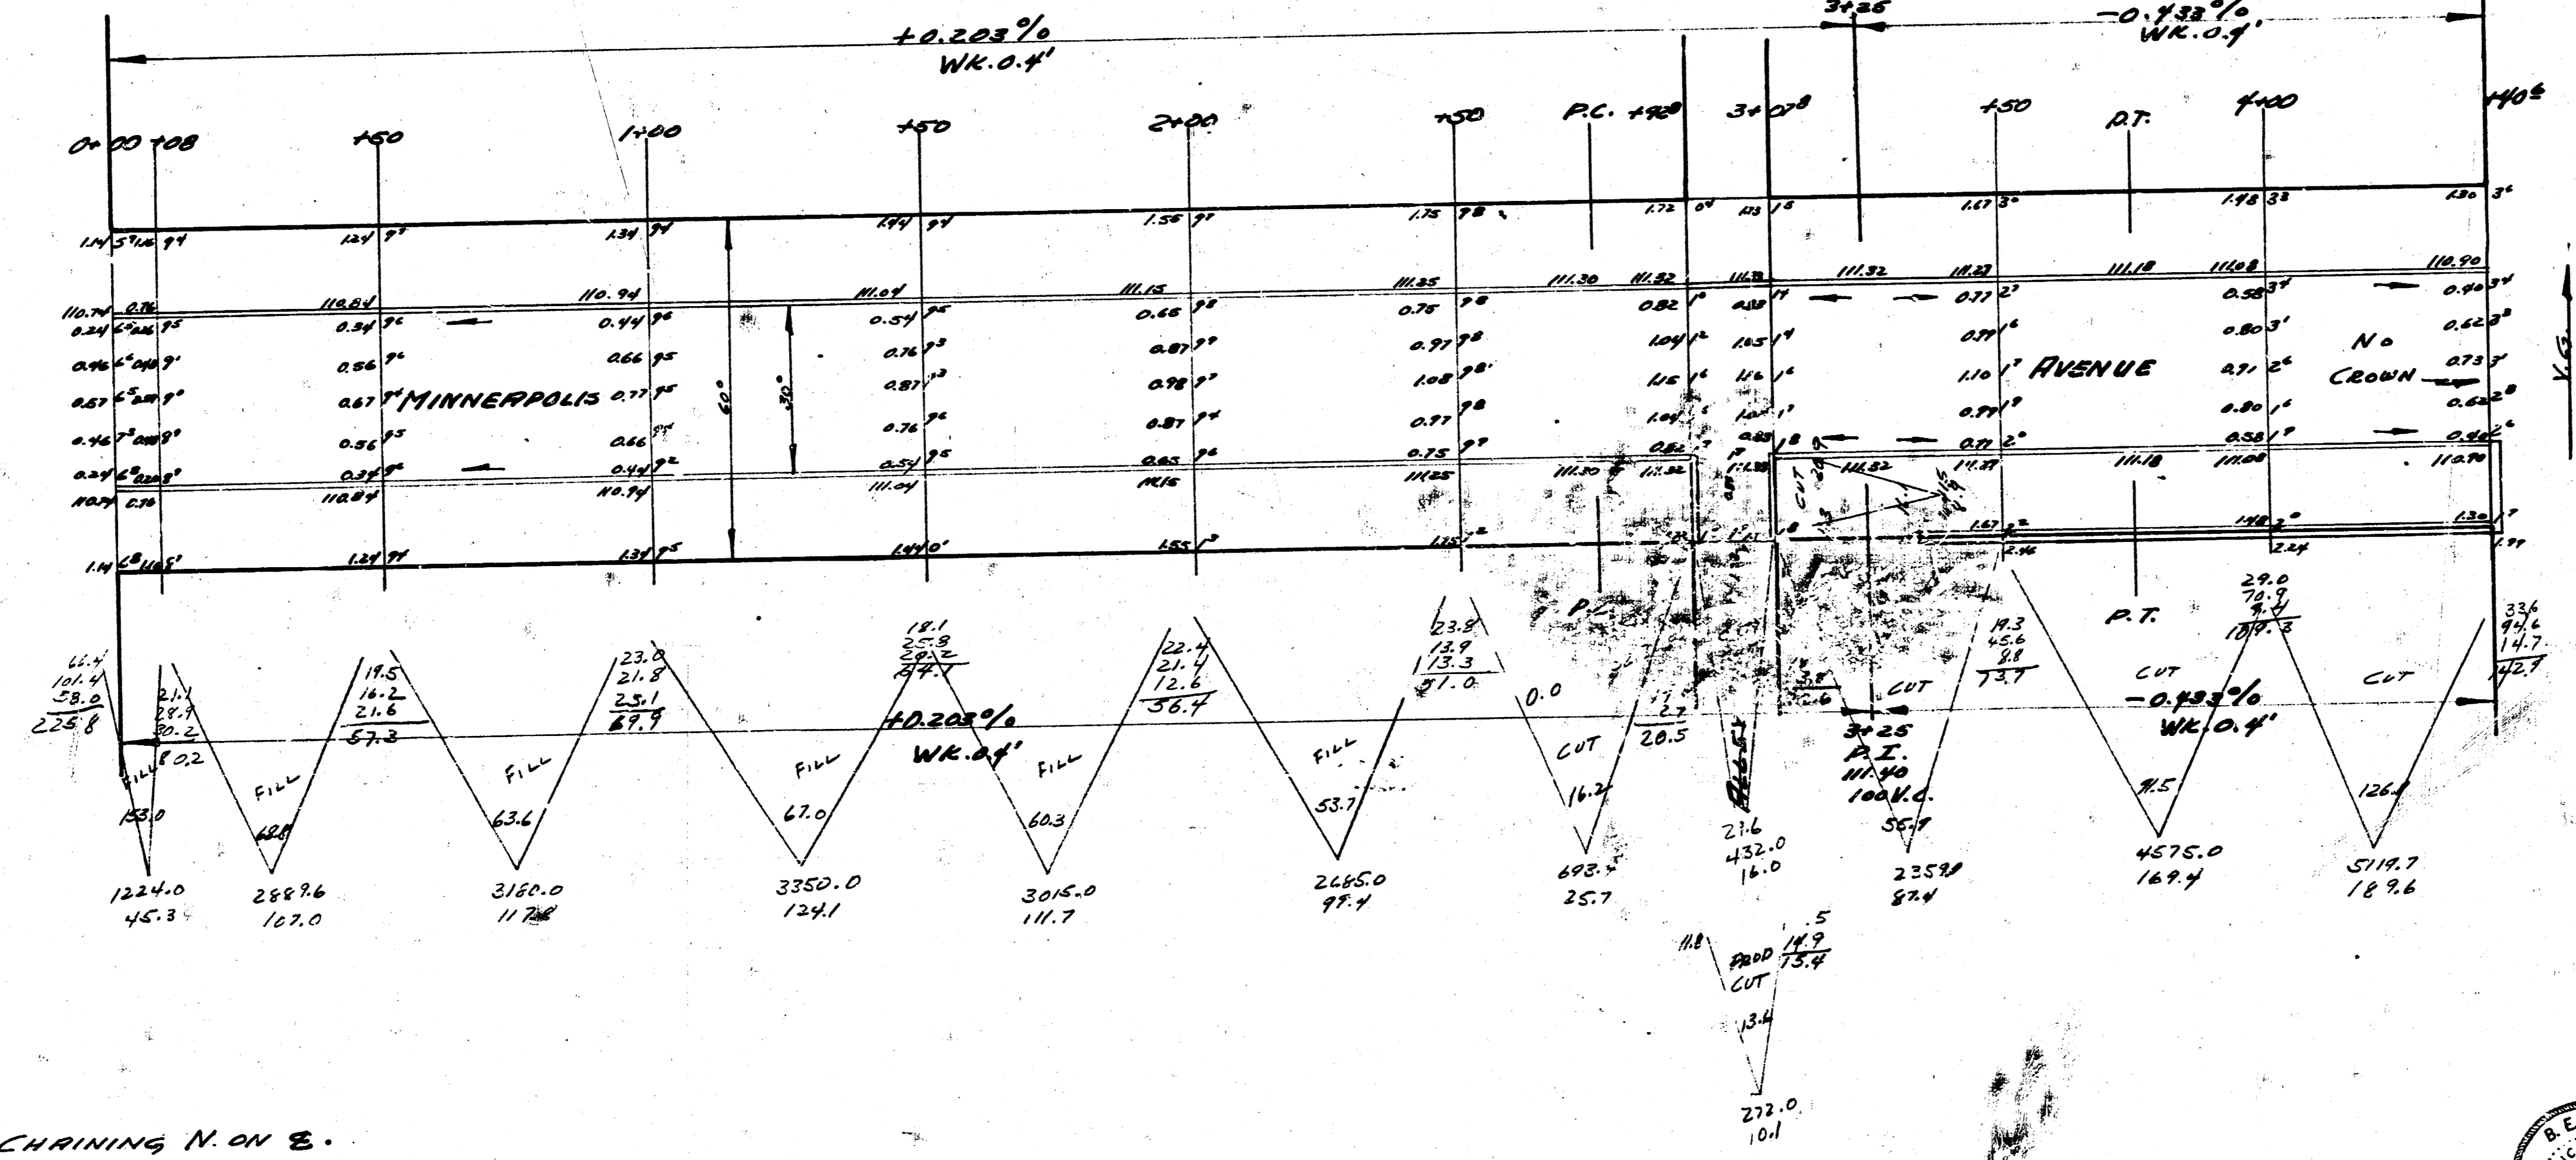

- TOTALS -

FILL		CUT	
CITY PROP.	CITY PROP.	CITY PROP.	CITY PROP.
10.5	10.5	24.7	422.4
665.8 cu yds	274 cu yds	2.5	482
		530.4 cu yds	

NOTE: CHAINING N. ON B.

MINNEAPOLIS
 S.L. MURDOCK TO N.L. ST. L. & S.F.R.R. R/W
 30' CONC. & GR.
 CITY OF WICHITA, KANSAS
 L.K. WHITE CITY ENGINEER
 JULY 1952 PROJ. NO. C12-37

