


B.M. 118.25 "R" IN RITCHIE TOP CB. @ E. END RADIUS N.E. COR. 17TH & MINNEAPOLIS.

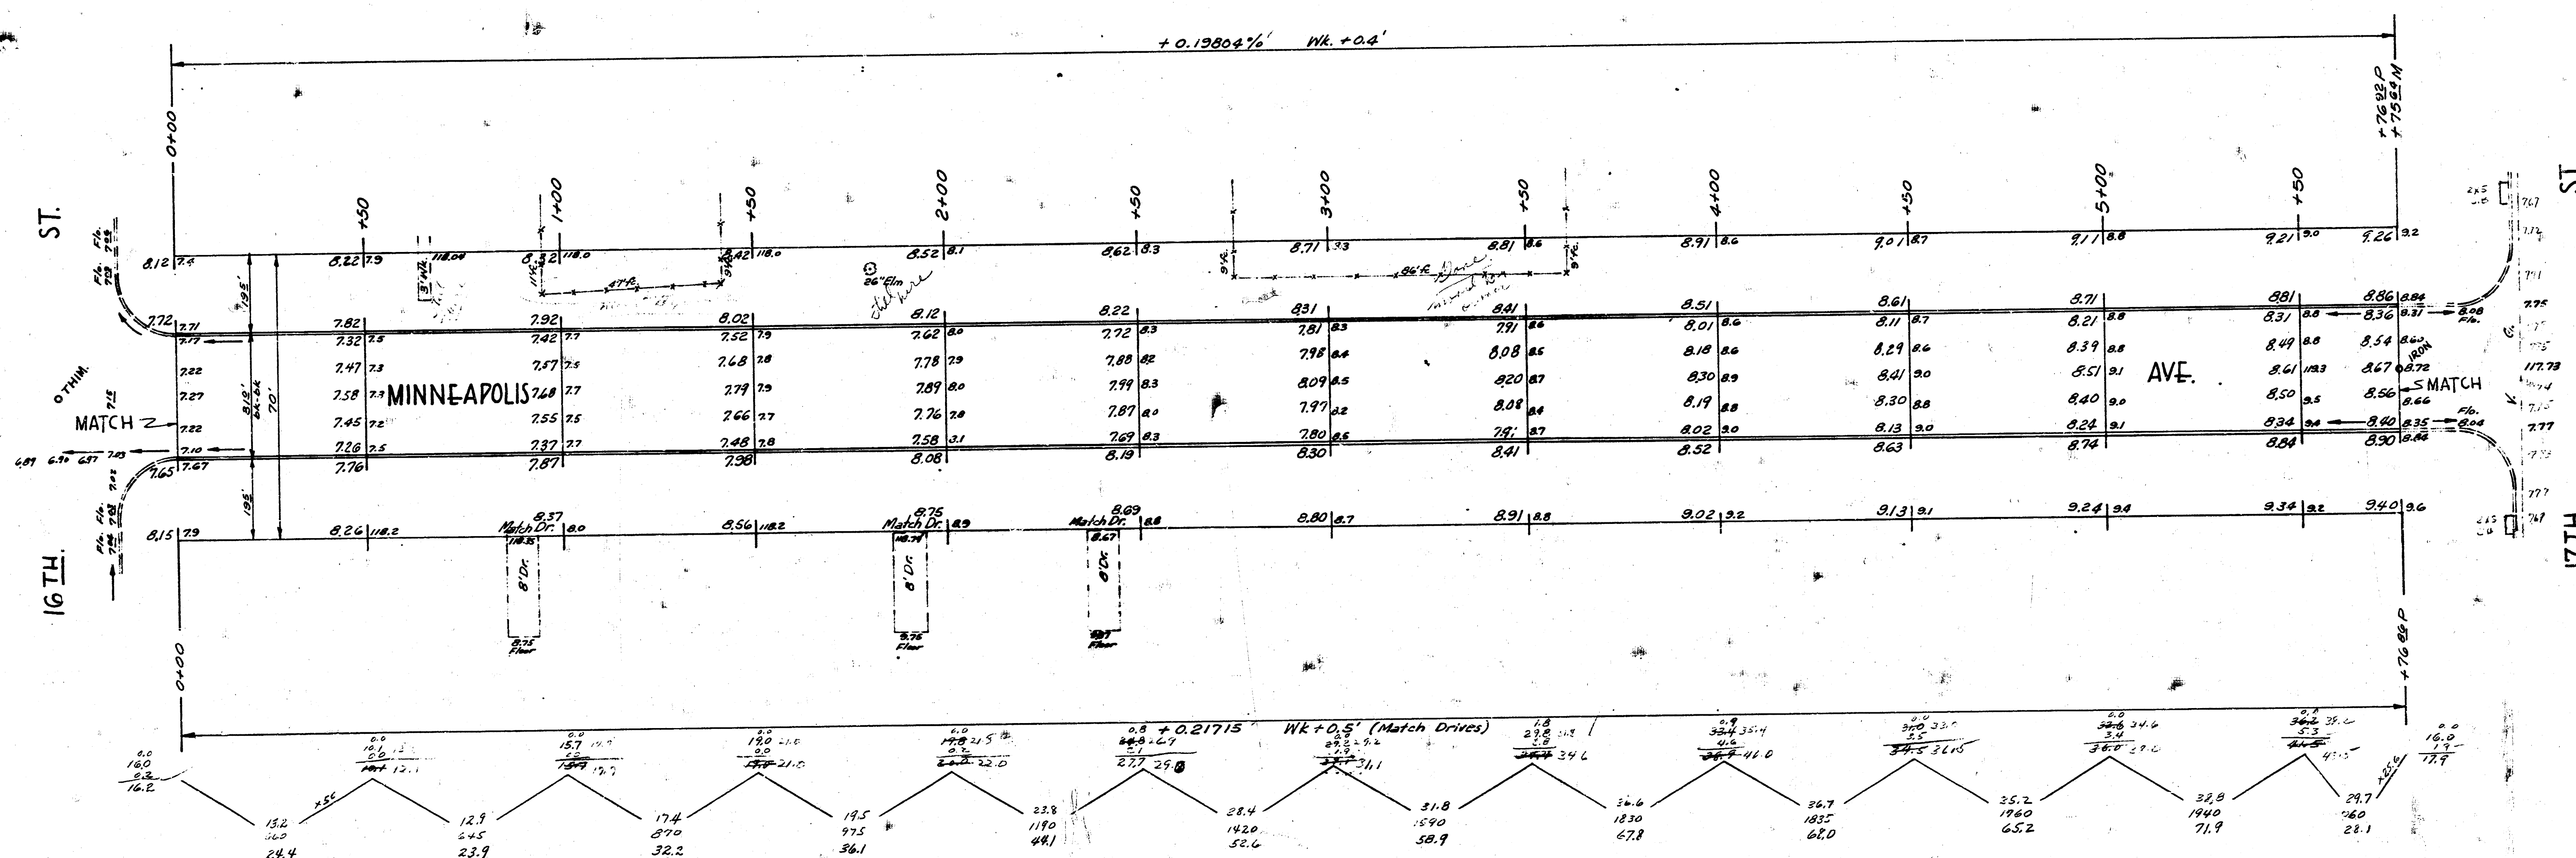


EXCAVATION
PROP. 573.2
PLUS 10% 57.3
TOTAL 630.5

MINNEAPOLIS
N.L. 16TH. - S.L. 17TH.

30" CONC. & CB.

CITY OF WICHITA, KANSAS.

B. E. SMITH CITY ENGINEER
MARCH 1957 PROJ. NO. C16-218

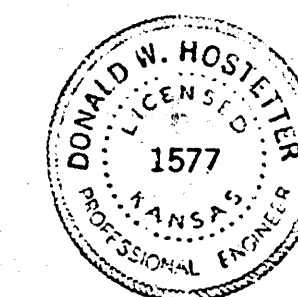

Survey Young, Box 1544
Plan Hostetter
City of Wichita, Kansas