
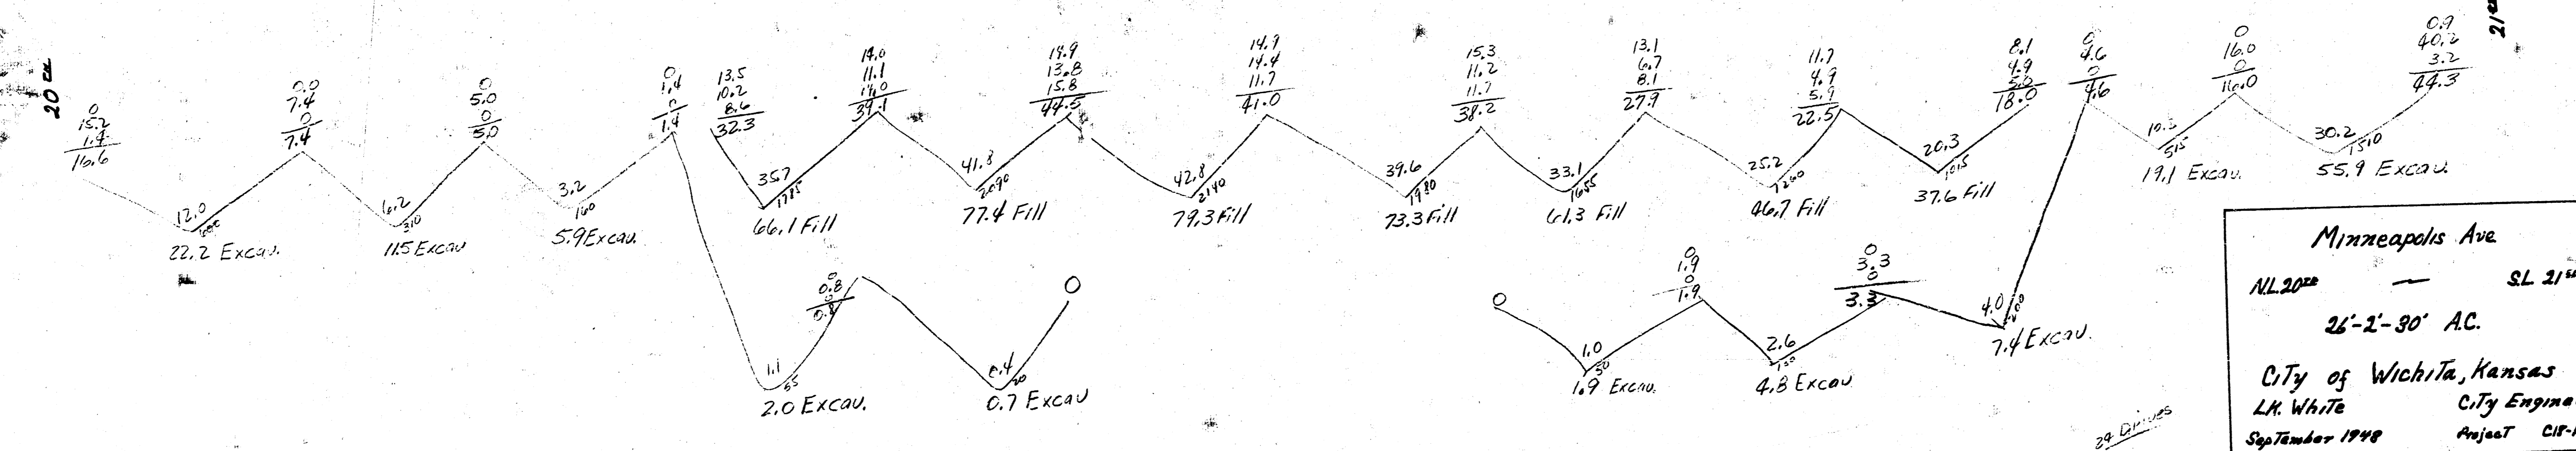


B.M. 123.08 S. rim M.H. N.E. Cor. 21st St & Minnesota  
 B.M. 124.37 T in Troy Tap fire Hyd. N.E. Cor. 21st & Minneapolis

Prop.		City	
Excav.	Fill		
22.2	26.1		
11.5	77.4		
5.9	74.3		
7.4	72.3		
2.0	41.3		
0.7	40.7		
1.9	37.6		
4.8	44.7		
7.4	41.7		
19.1	41.7		
55.9	485.9	Cur. Fac.	
138.8			
110.7			
152.7		Cur. Vols	

NOTE: Install drain pipe under intersection of Minneapolis & 21st St, S.S. 21st St. Connect Pit on Minneapolis to Pit on 21st St. With Asphalt.

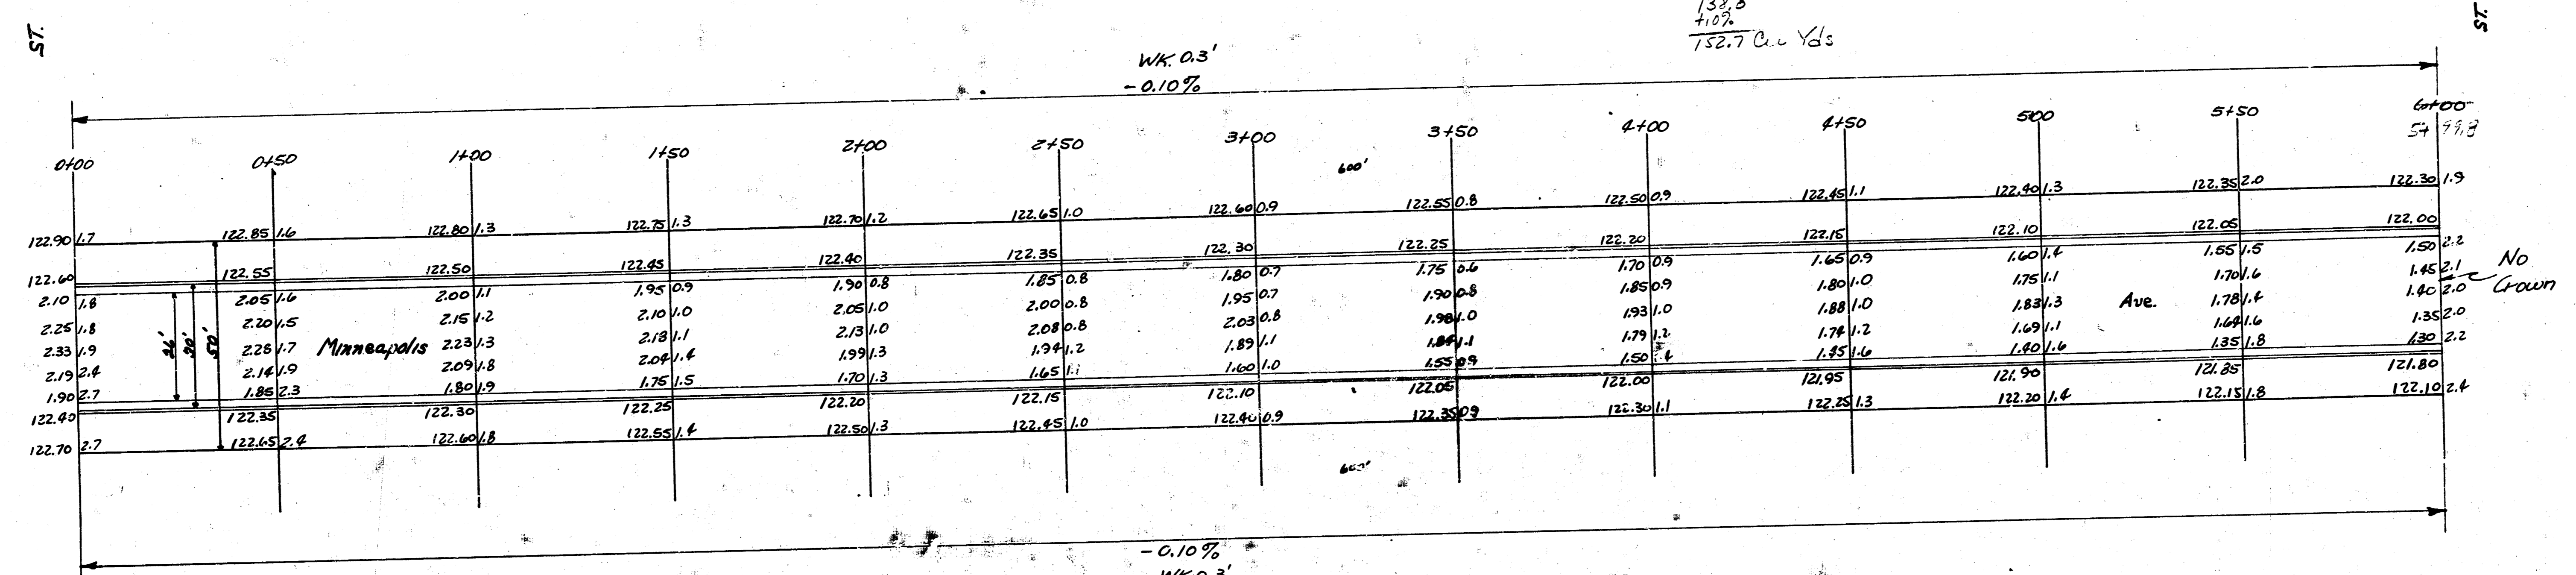

4 14 3 2