


B.M. 122.34 Bolt in T.P. S.E. Cor. Madison & 17th
 B.M. 121.62 N.W. Cor. top step No. 1756 - S.E. Cor. 17th & Ash

GRAND TOTAL

| | |
|--------|----------------|
| Prop. | City |
| 2327.5 | 120.9 cu. yds. |
| 694.0 | |
| 3021.5 | cu. yds. |

| | |
|--------|----------|
| Prop. | City |
| 28.1 | 114.0 |
| 19.8 | 22.6 |
| 8.9 | 43.3 |
| 25.7 | 107.7 |
| 31.5 | +11.70 |
| 60.0 | |
| 98.5 | |
| 26.9 | |
| 73.9 | |
| 32.2 | |
| 35.2 | |
| 23.0 | |
| +10.70 | |
| 694.0 | cu. yds. |

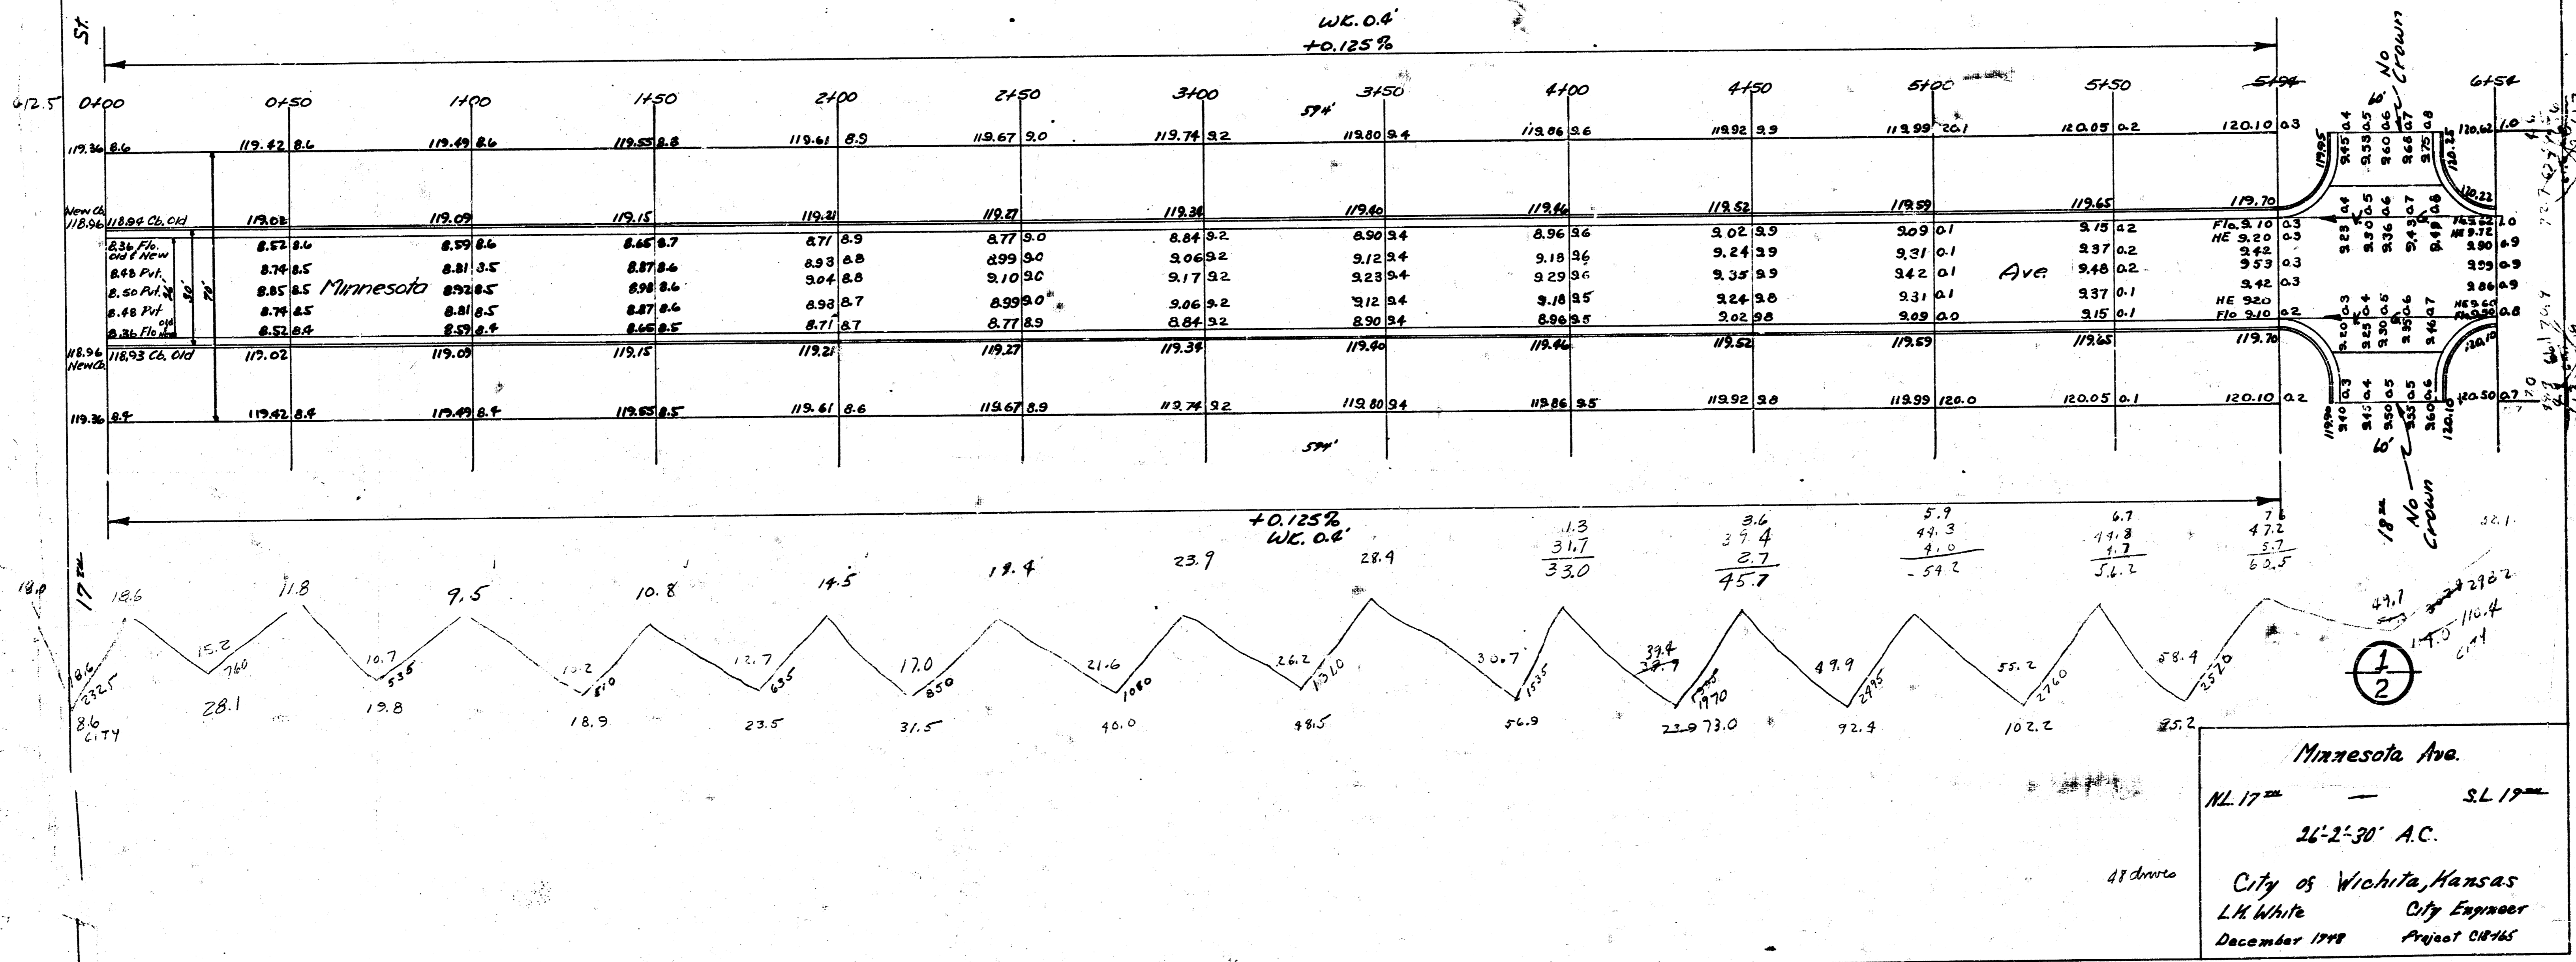

Minnesota Ave.
 N.L. 17th — S.L. 17th
 26'-2'-30' A.C.
 City of Wichita, Kansas
 L.H. White City Engineer
 December 1948 Project 08-145

