

[illegible]

prop


46.7	
38.3	
36.1	
31.9	
31.3	
36.2	
32.6	
32.	
31.9	
5.4	
5.4	
31.4	
31.4	
29.6	
31.2	
34.8	
<u>527.0</u>	
523.0	
4.0	

10%

total prop	590.7 318.5
total city	909.2
Grand total	86.7
	946.1

MINNESOTA AVE.
 NL 21st TO NL MILLAIR ADDITION
 26' CONCRETE
 CITY OF WICHITA, KANSAS
 L.K. WHITE CITY ENGINEER
 APRIL 1946


BM 125.73 N.H. COR. CONC. PORCH HD. 1927 E 23.5
 D.M. 124.96 6" IN GLOBE END OF CURB E.S. MINNESOTA N.L. MILLAIR ADD.

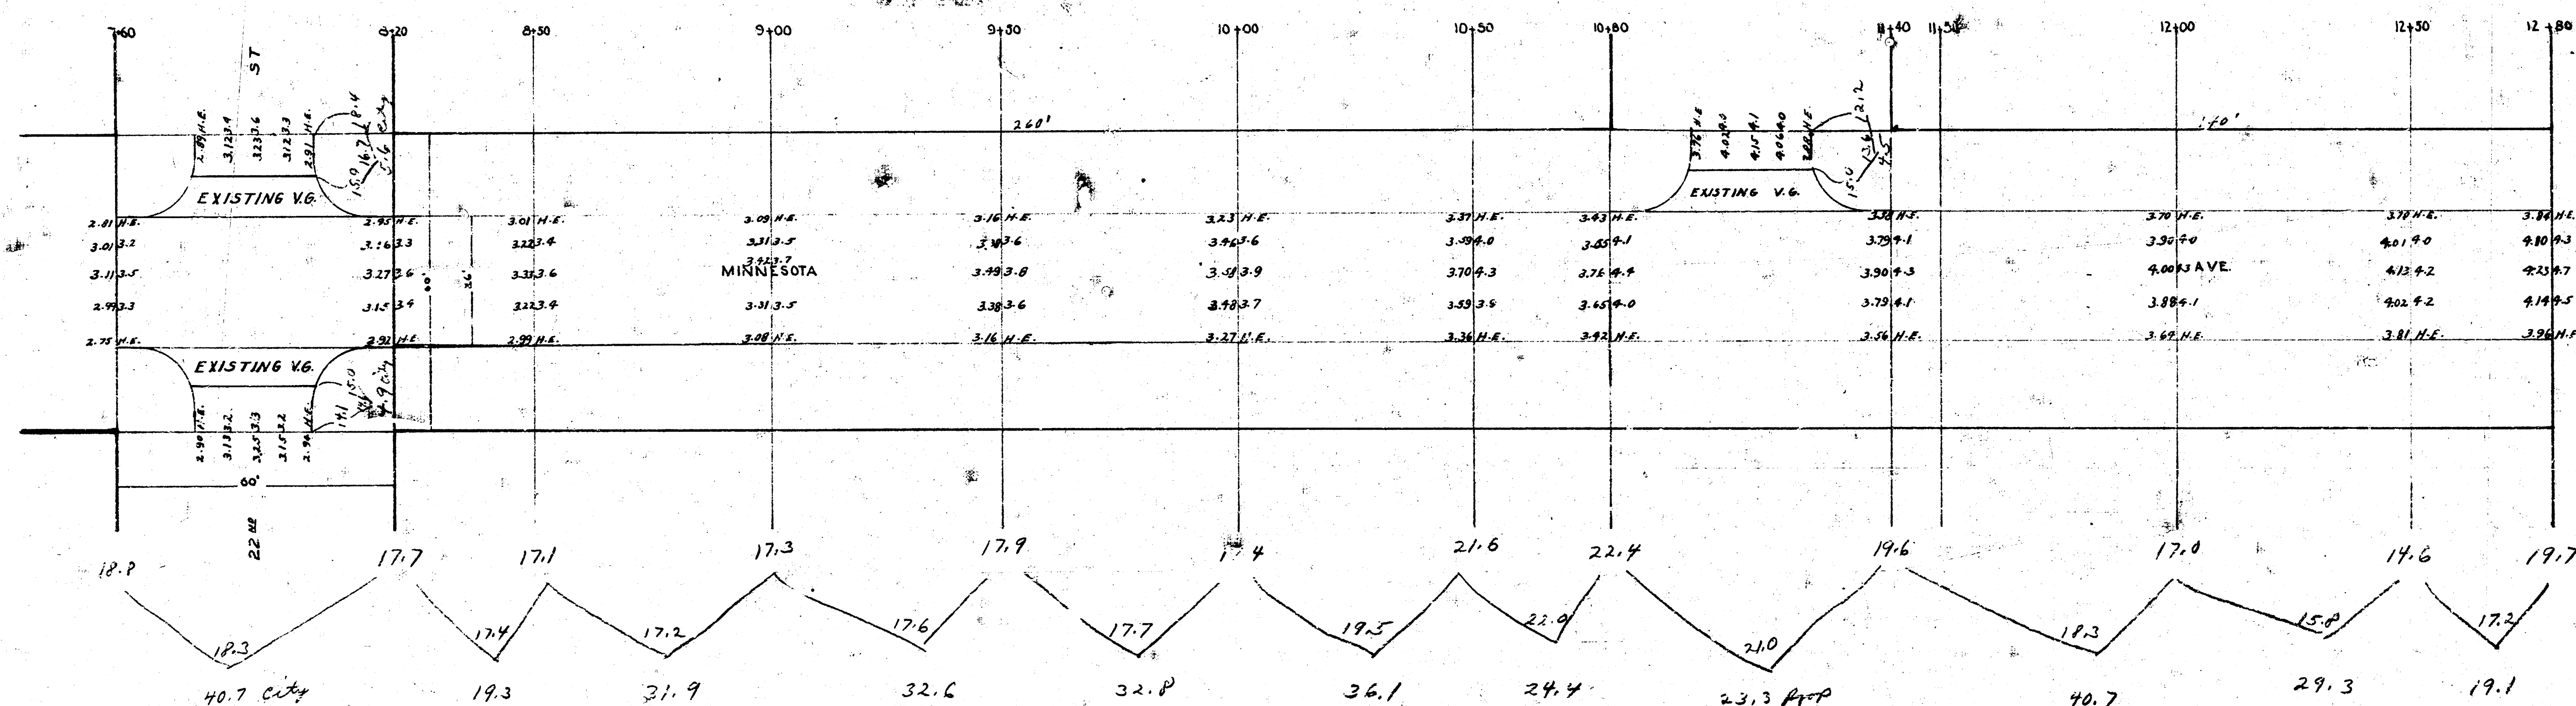

Cut	Fill
40.7	19.3
4.9	31.9
5.6	32.6
4.5	32.9
2.3	32.1
79.0	23.3
7.4	40.7
86.4	29.3
	19.1
	284.5
	29.9
	314.4

2
2

1941
MINNESOTA AVE - NL 21st - NL MILLAIR ADDN
Cb. & Gtr.

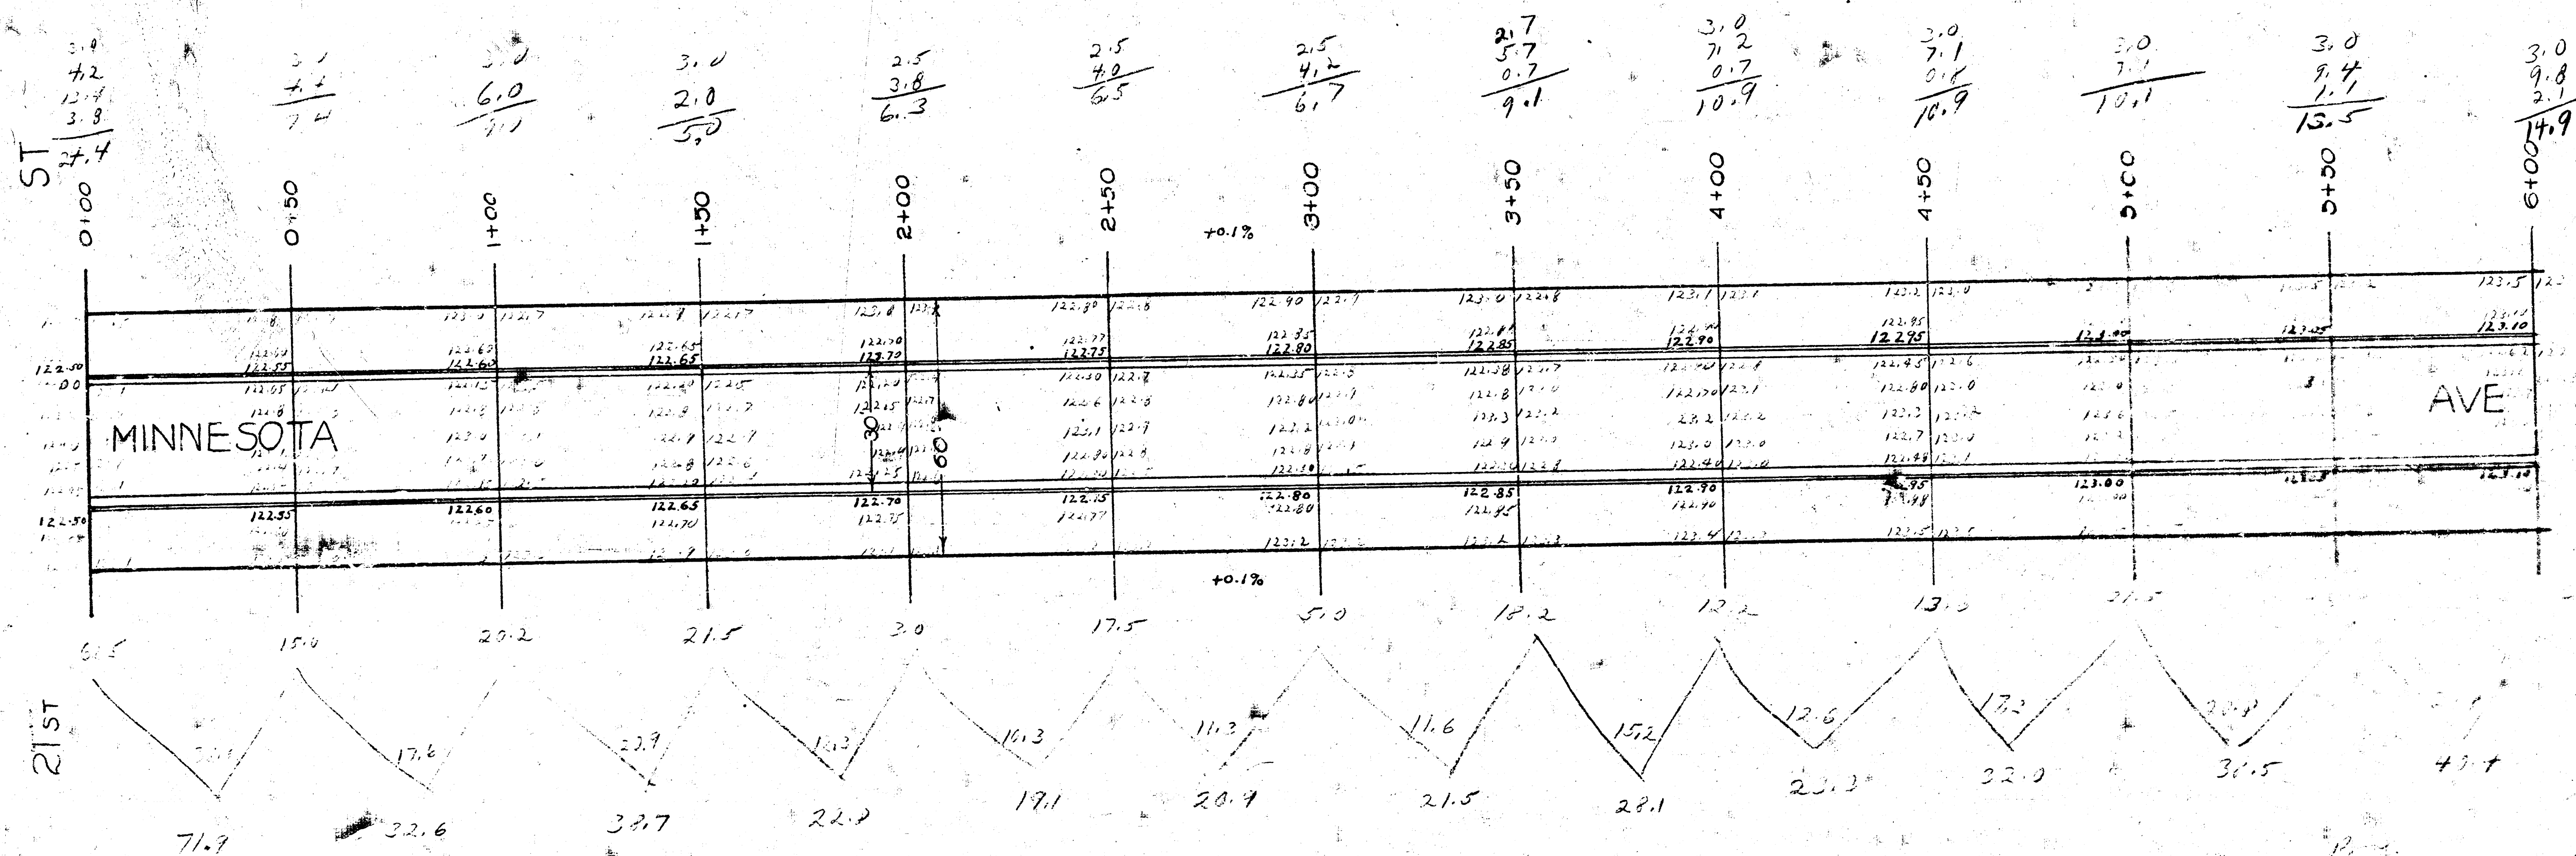

71.9	71.9
32.6	32.6
39.7	39.7
22.2	22.2
19.1	19.1
20.4	20.4
21.5	21.5
29.1	29.1
25.2	25.2
32.0	32.0
36.5	36.5
41.5	41.5
1153.7	1153.7
37.0	37.0
42.1	42.1
1153.7	1153.7
155.2	155.2
1309.2	1309.2

