



B.M. "T" IN TROY FIRE HYD. S.W. COR. PART of MURDOCK - 113.74

G-4
 100' TYP. 30' MIN. CLEARANCE
 45' TYP. 10' MIN. CLEARANCE
 4" TYP. 15' MIN. CLEARANCE
 100' 12" TYP. 5' MIN. CLEARANCE
 145' 6" TYP. 1' MIN. CLEARANCE

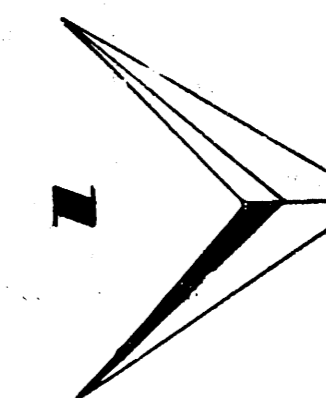

SCALE: 1"=20'

ST. LOUIS & SAN FRANCISCO RAILROAD AV.

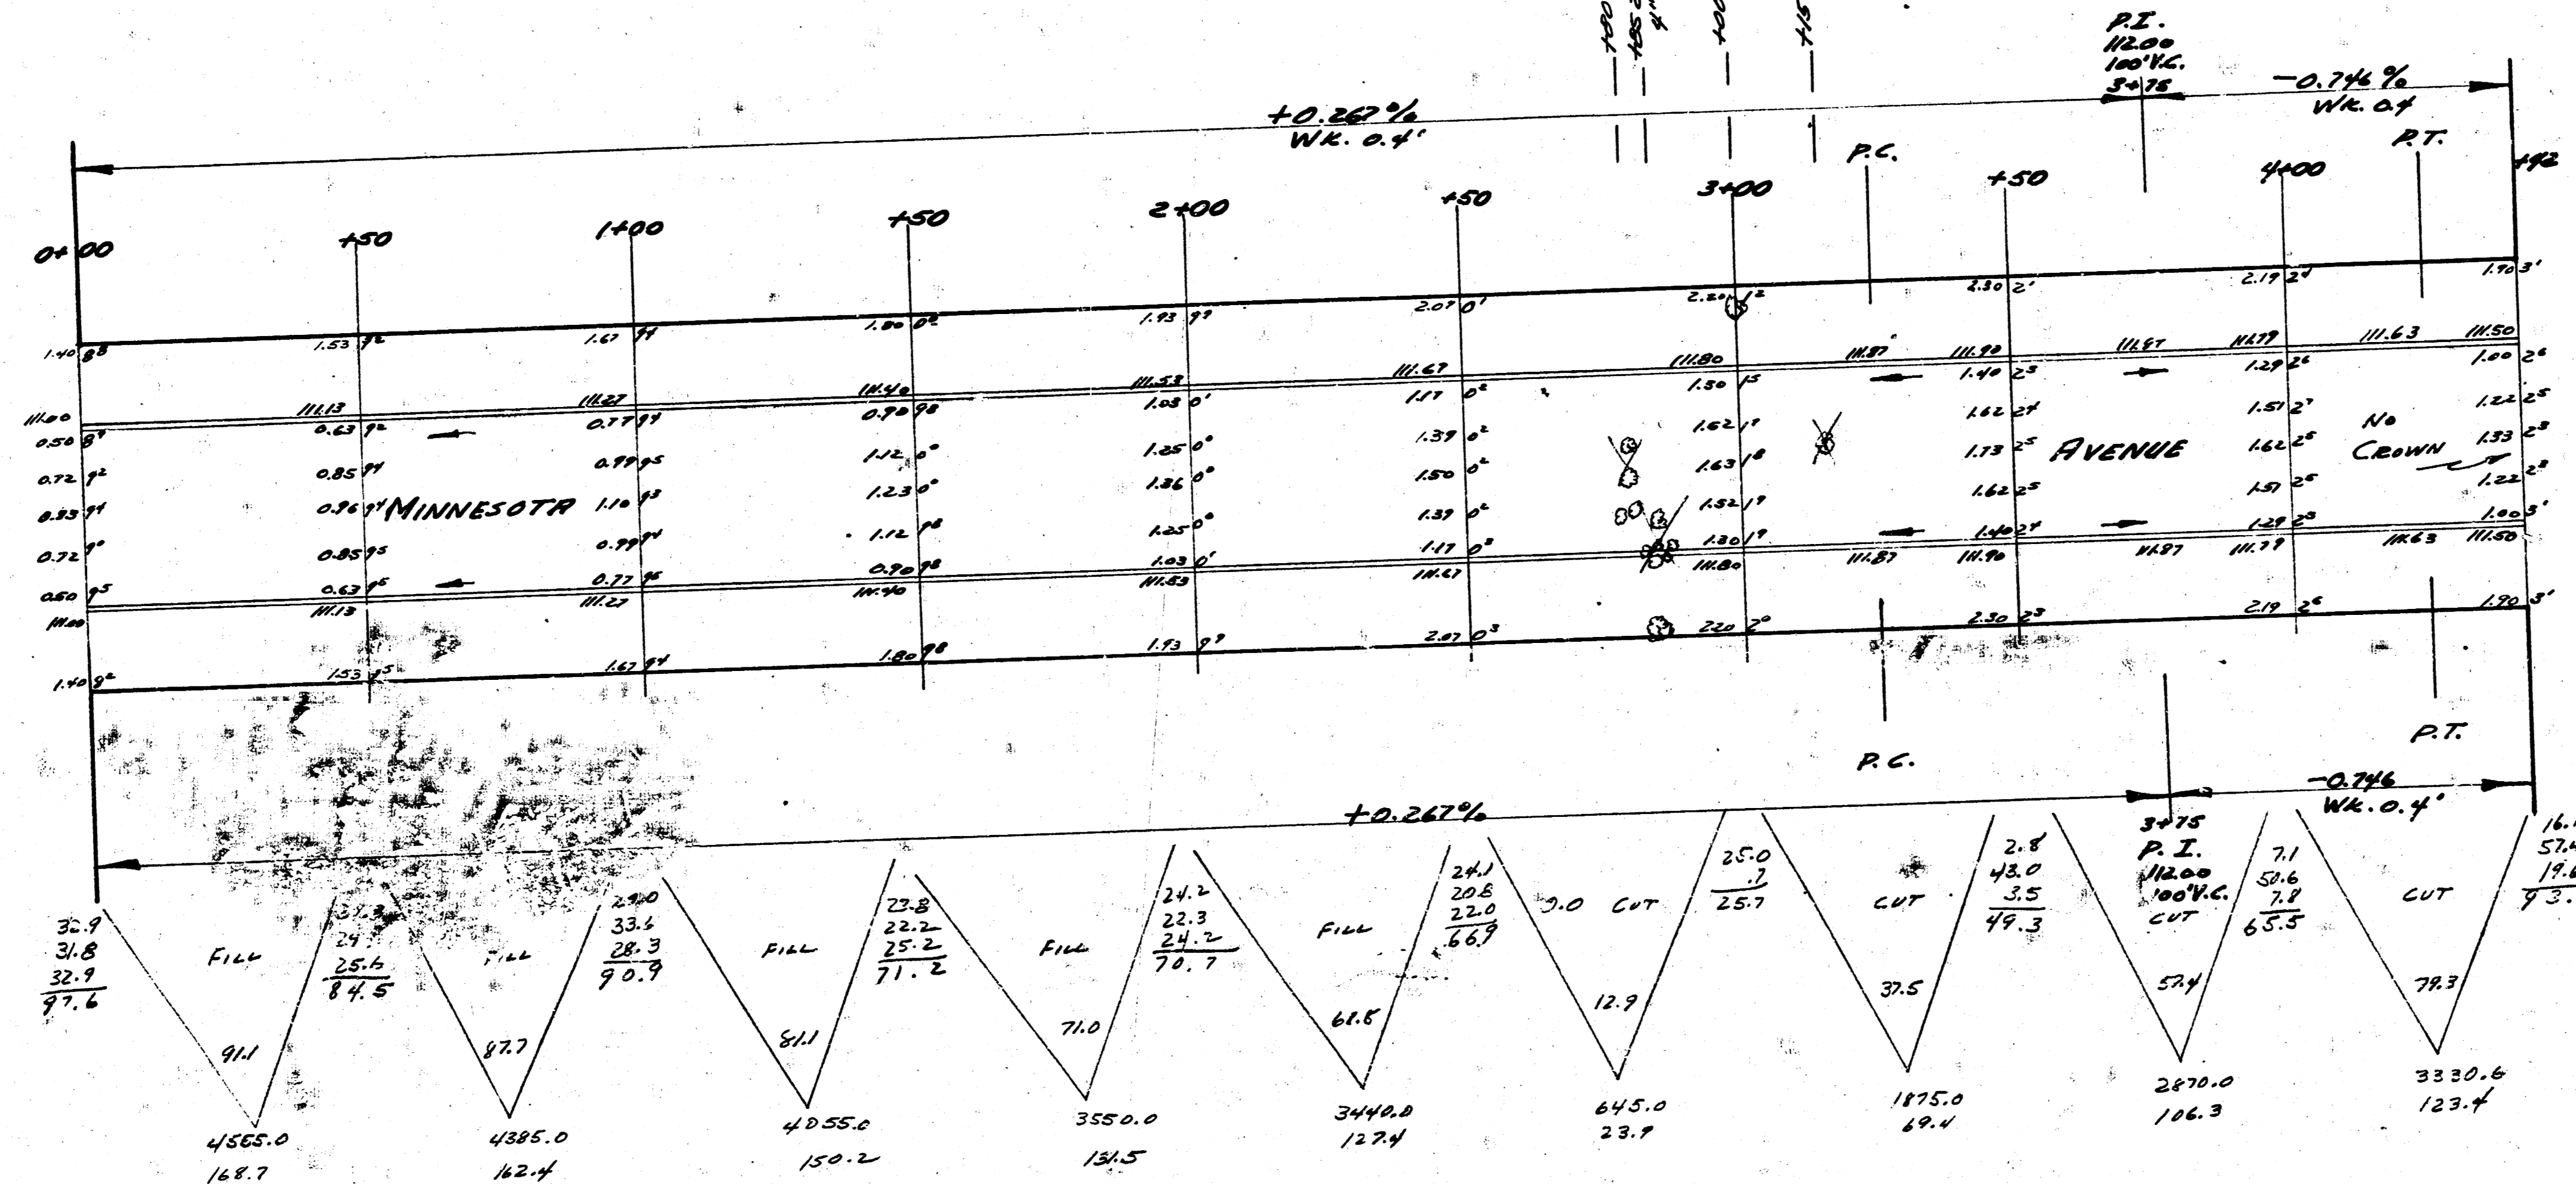

MURDOCK AV.

- TOTALS -

FILL		CUT	
CITY	PROP.	CITY	PROP.
0	74.2	0	32.3
+10%	74.0		32.3
	214.2 CU.YDS.		35.53 CU.YDS.

NOTE: CHAINING N. ON E.

RE - X SECT.



MINNESOTA
 ST. MURDOCK TO N.L. ST. L.S. F.R.R. 9th
 30' CONC. F.C.B.
 CITY OF WICHITA, KANSAS
 L.K. WHITE CITY ENGINEER
 JULY 1952 PROJ. NO. C18-40

1 5 5 (10)