
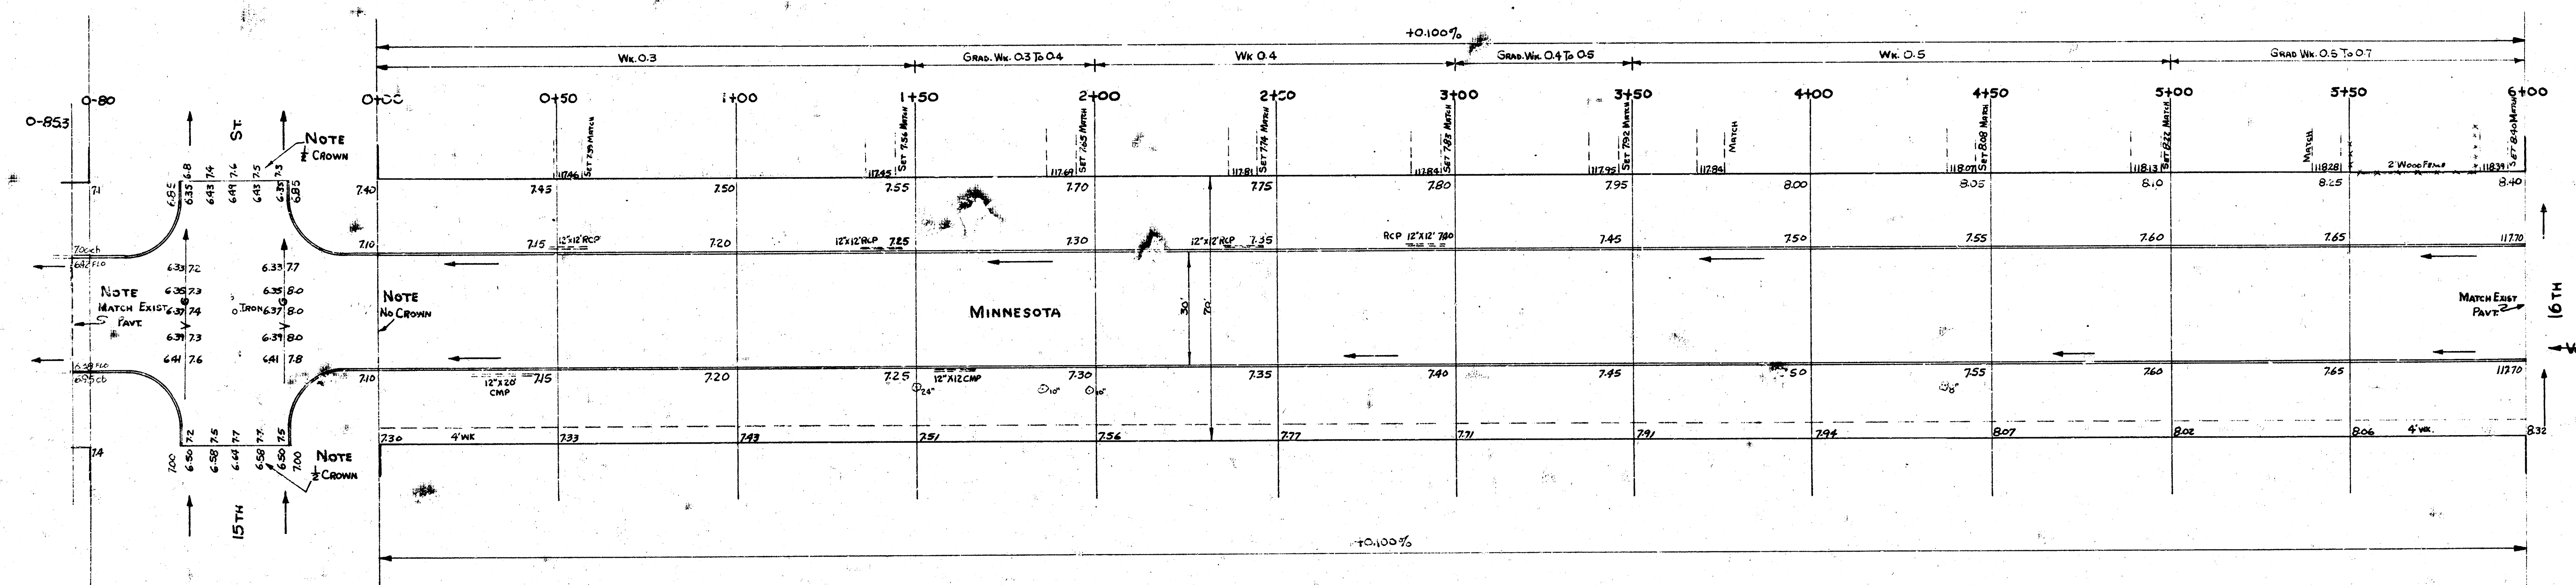


15TH ST
 16TH ST

STATION 0+00
 B.M. 11828 "G" IN GLOBE & W.K. S.E. COR. MINNESOTA & 16TH
 B.M. 11591 "G" IN GLOBE E. END RADIUS S.E. COR. MINNESOTA & 15TH

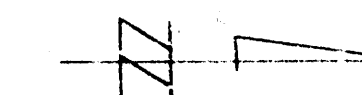

NOTE
 TIES TO IRON
 45' S. TO N. EDGE PAVT.
 24' S.E. TO FACE PP
 82' NW TO COR. HOUSE.

NOTE TO CONTRACTOR & FIELD ENGINEER
 ENTRANCE PIPE REMOVED WILL BE DISPOSED OF IN
 ACCORDANCE WITH INSTRUCTIONS OF DIRT CHECKER.



MINNESOTA
 SL. 15TH To SL. 16TH
 30 CONC. & CB
 CITY OF WICHITA, KANSAS
 B.E. SMITH CITY ENGINEER
 SEPT. 1954 PROJ. NO. C14-261
 C14-262