



Survey *10/1/94* Bk *100*
Plan *10/1/94*
Exc *10/1/94*
Check *10/1/94*

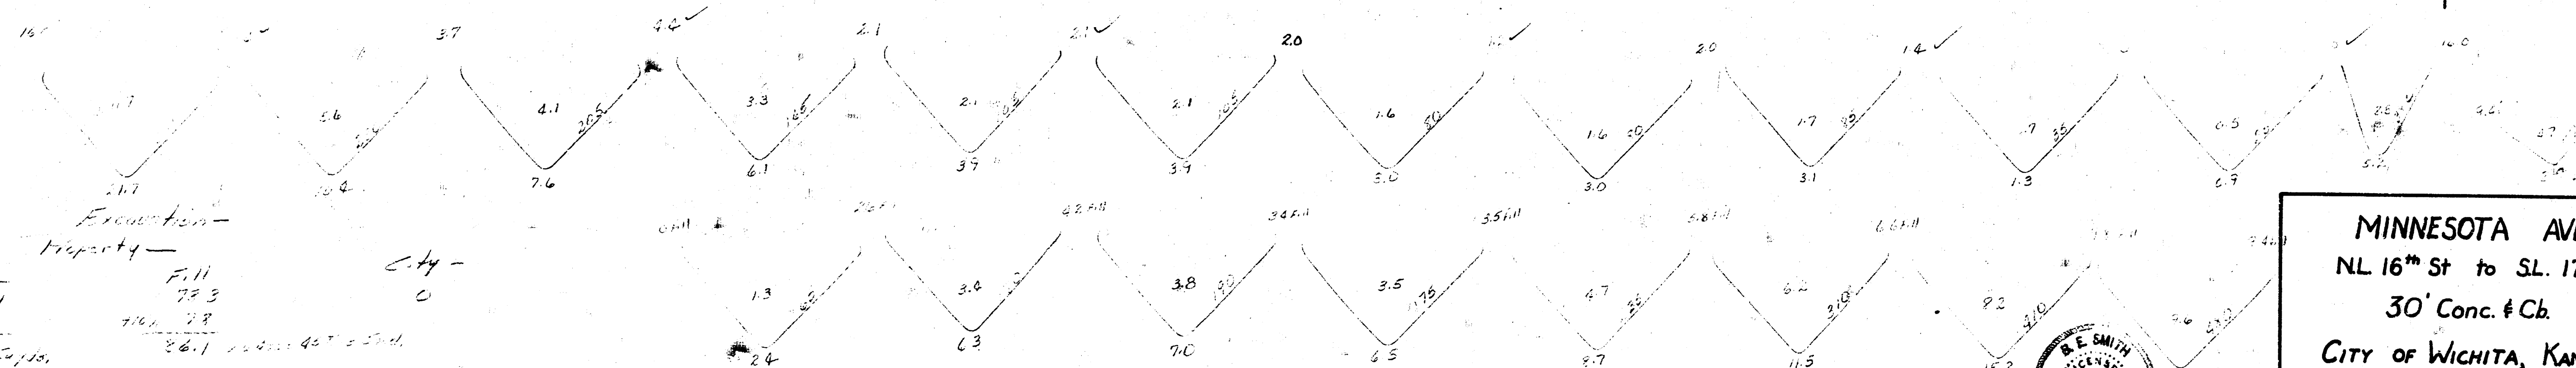

MINNESOTA AVE.
NL 16th St to SL 17th St.
30' Conc. & Cb.
CITY OF WICHITA, KANSAS
B.E. Smith City Engineer
*FEB 1956 Proj. No. C15-278

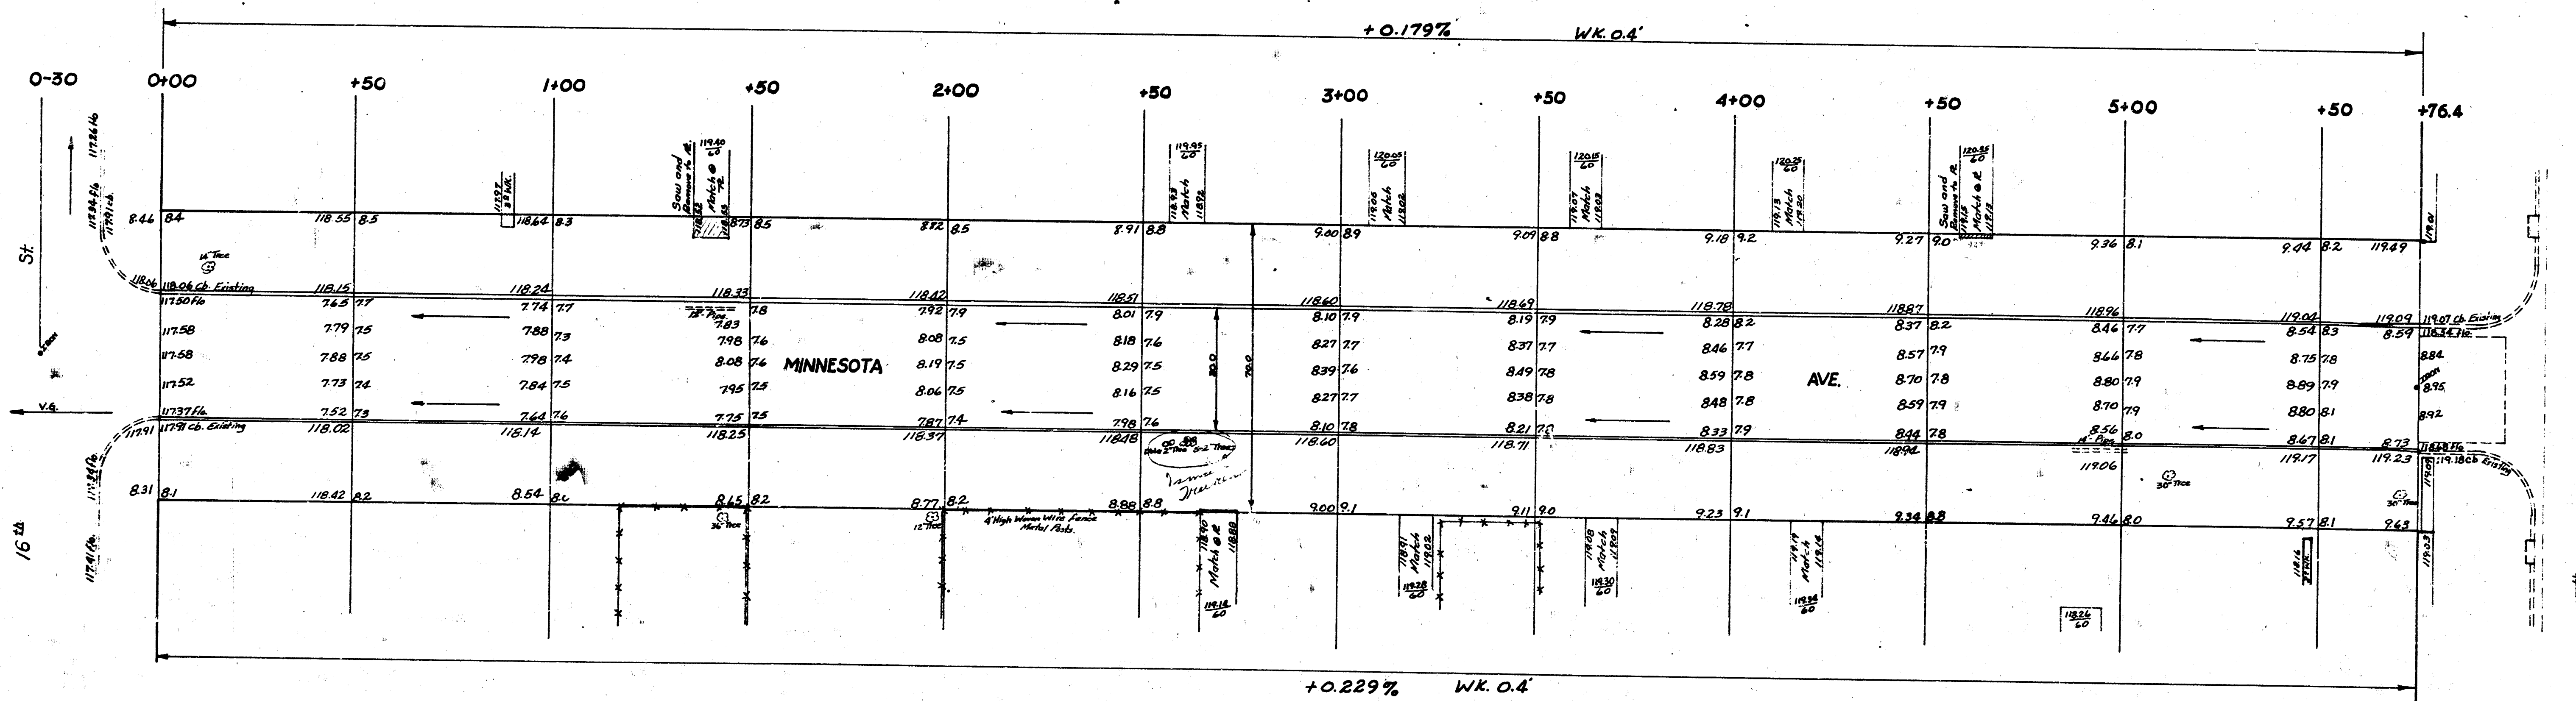