



B.M. 19340 ~ Std. N.E. corner Lincoln & Woodlawn Blvd.
 B.M. 17301 ~ N.W. corner porch M.S. English Motor Lodge.

K7

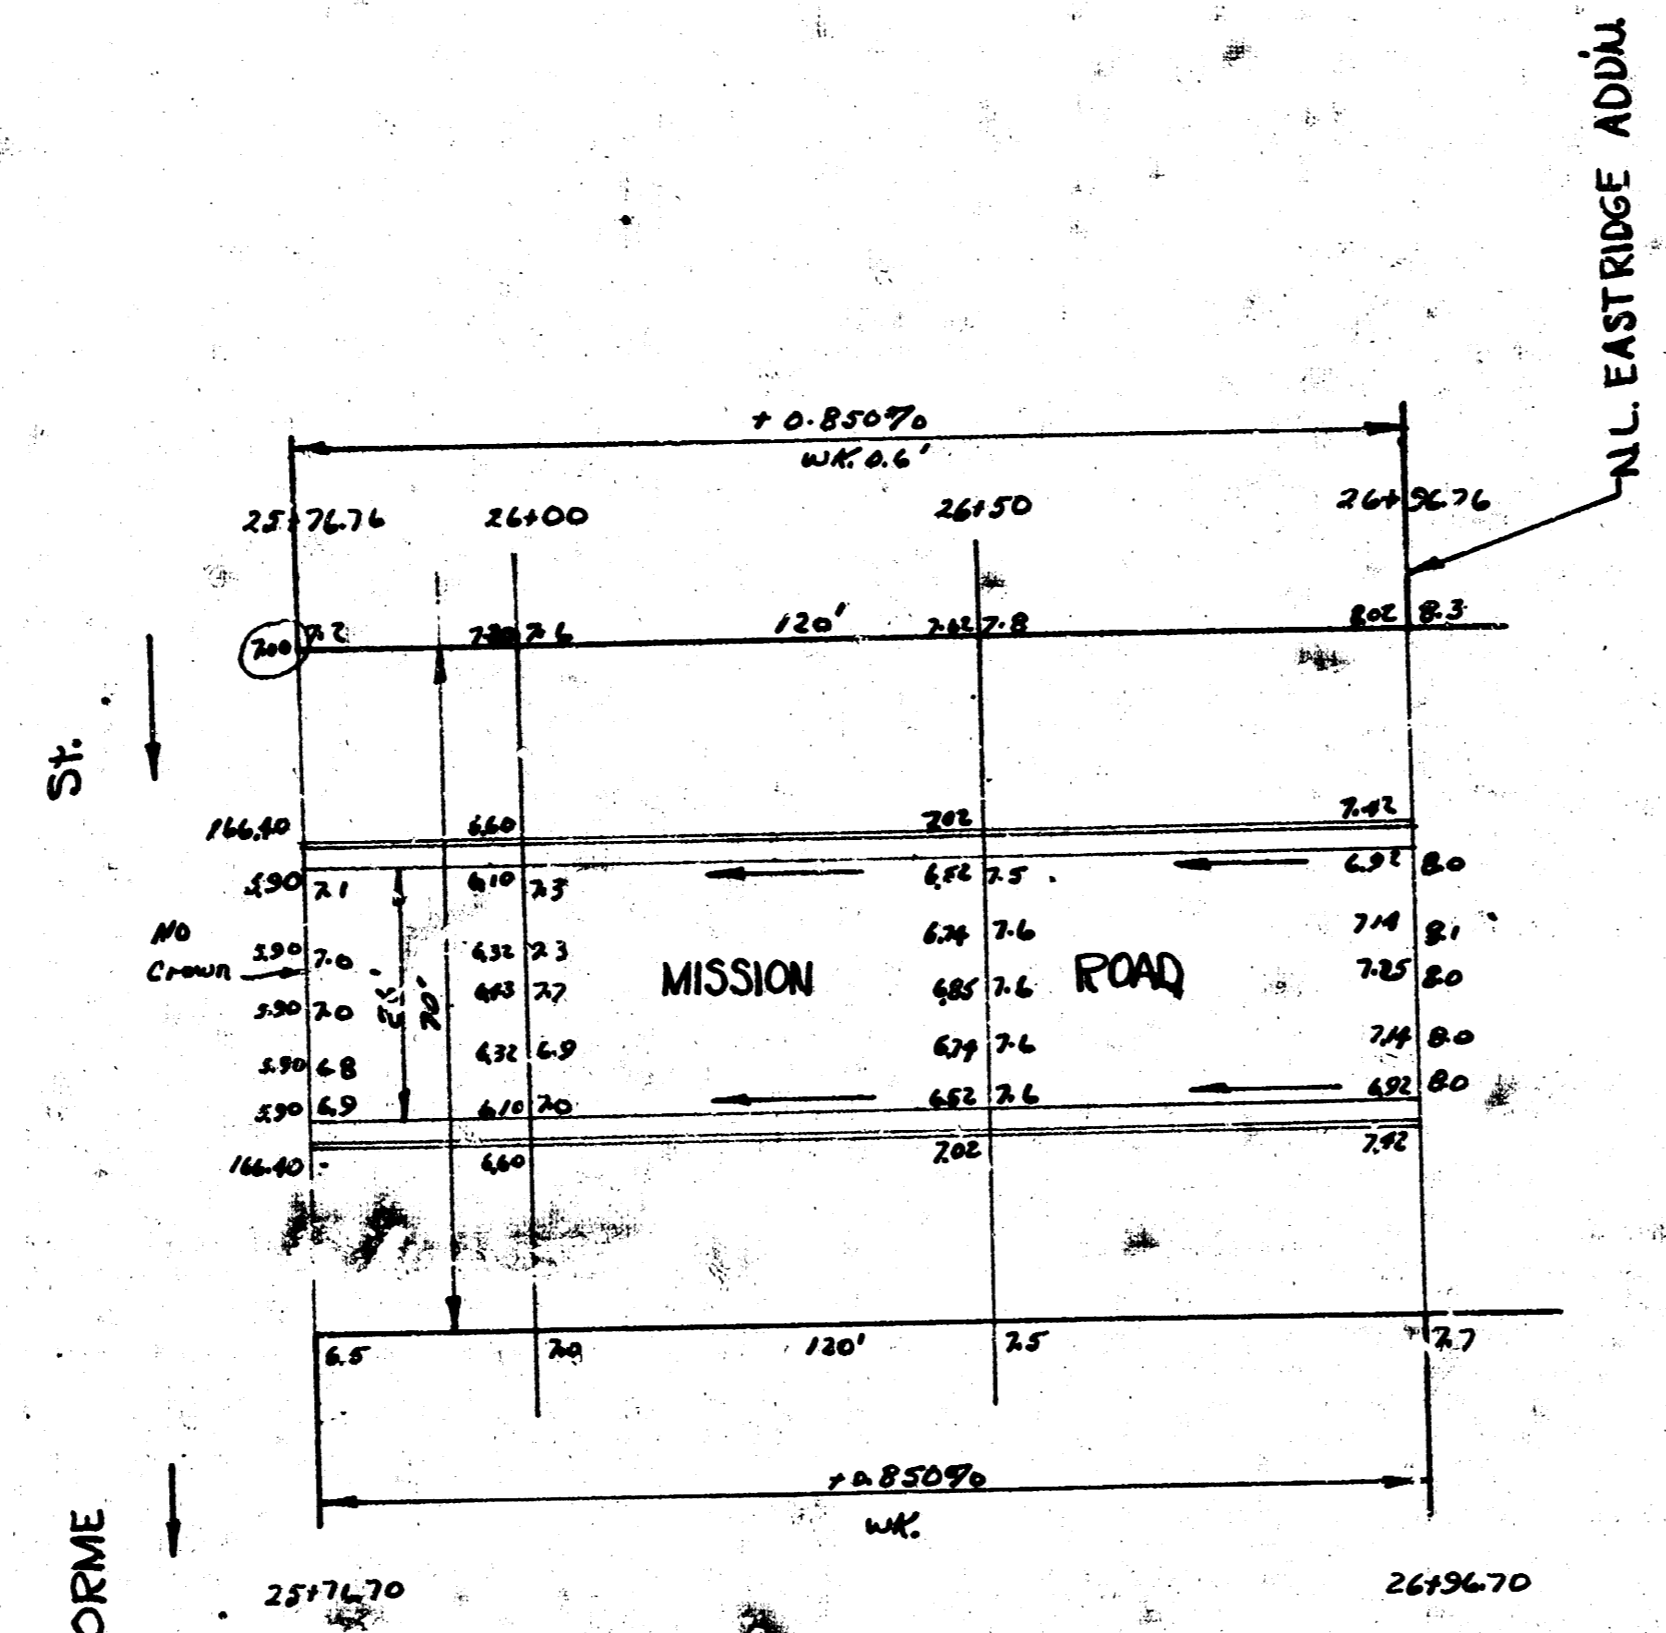

City
0

Property
 56.5
 113.3
 114.8
 284.6
 1109.0
 315.1 cu yds.

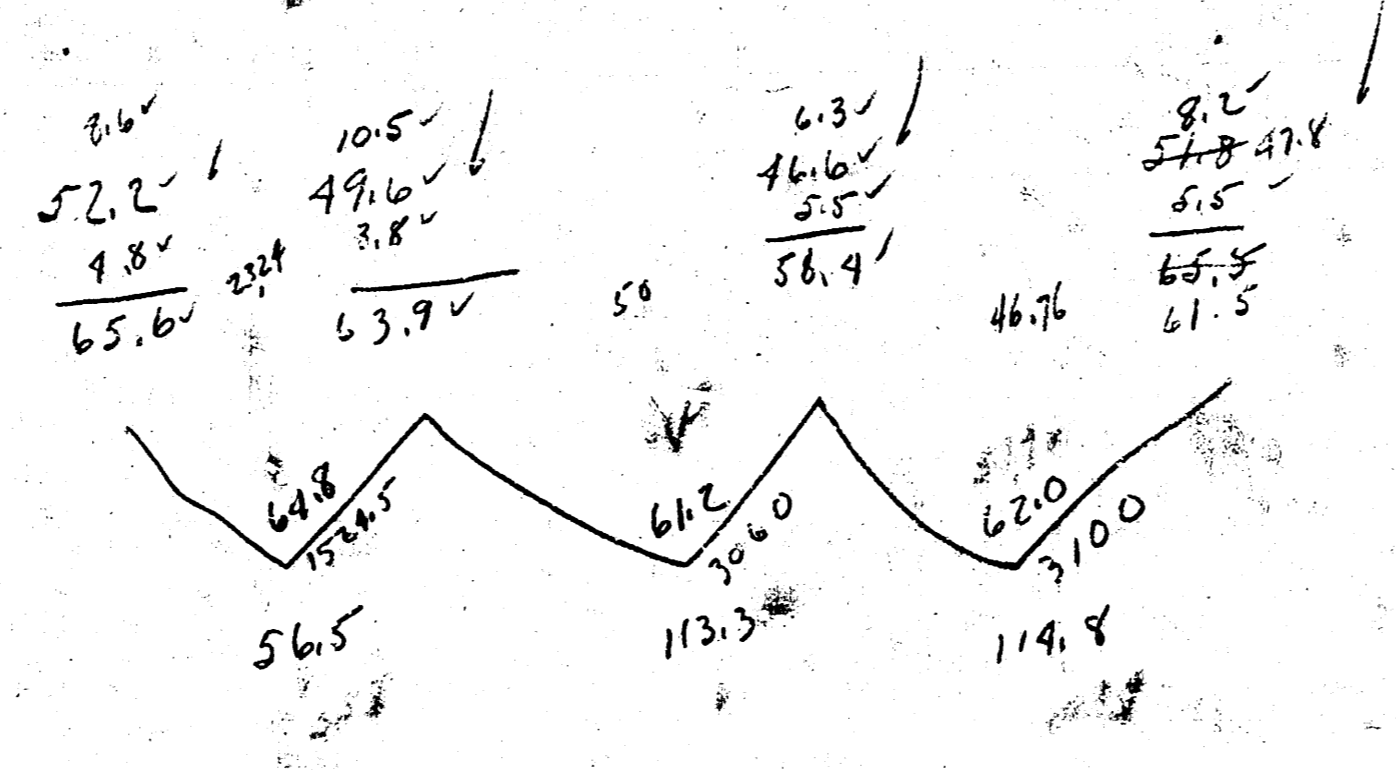

2 drives.

MISSION ROAD
 N.L. CRME N.L. EASTRIDGE ADDL
 26-2-30 AC
 CITY OF WICHITA, KANS.
 L.L. WHITE CITY ENGINEER
 SEPT, 1950 P.D. NO. C-10-03

4 e 3 50