



BM 158.27 "M" IN MUELLER EP NW COR. HEATHER & WILLOWBROOK
 BM 159.83 SW COR. CONC PORCH HO# 8202 MORNINGSIDE
 BASE LINE 7' W. OF E. RL

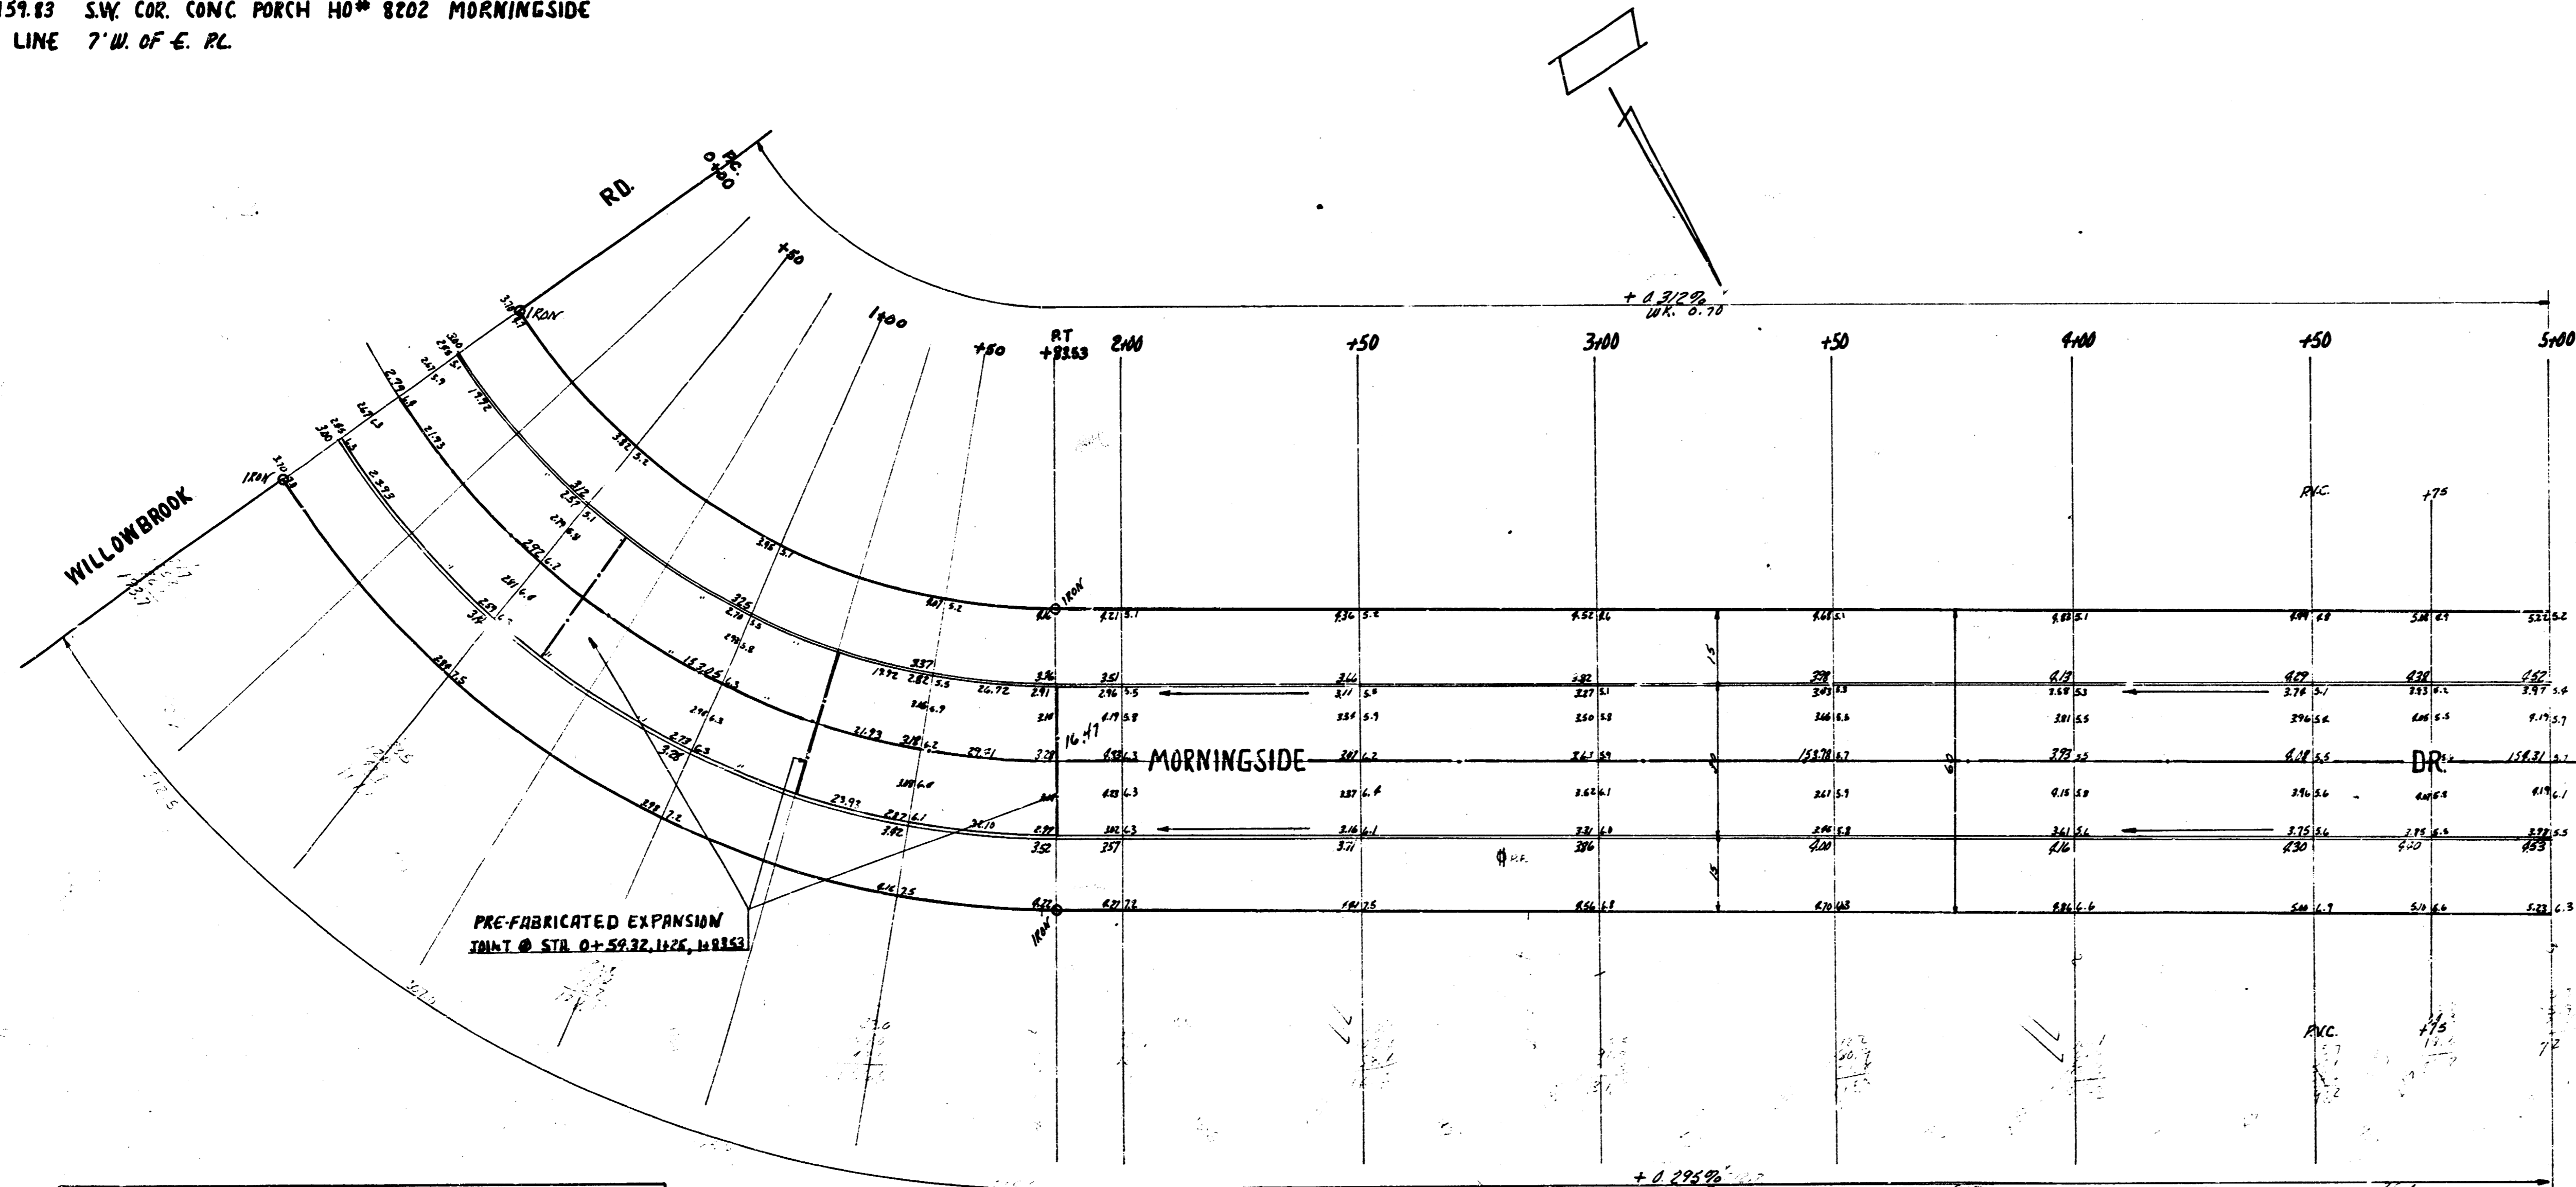

CURVE DATA BASED ON RAD. 70' @ P.C. R-19722 Δ 56° 10'


DEFLECTION RE FT. OF CURVE 91810

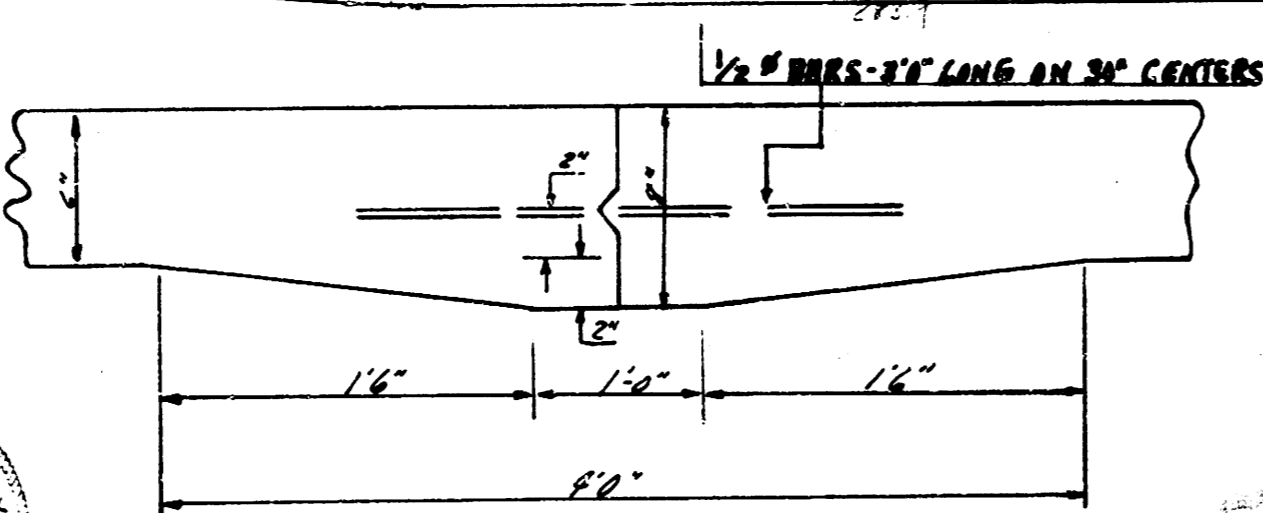



DETAIL OF MASTIC KEY JOINT
 NO SCALE

TOTAL PROP. ENCAP.
 278.14
 110.28
 388.42



MORNINGSIDE DR.
 N.W. WILLOWBROOK E.L. HEATHER
 30' CONC. & CB.
 CITY OF WICHITA, KANS.
 B.E. SMITH CITY ENGINEER
 DATE MAY 1953, PROJ. NO. C-13-293

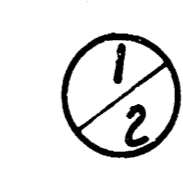

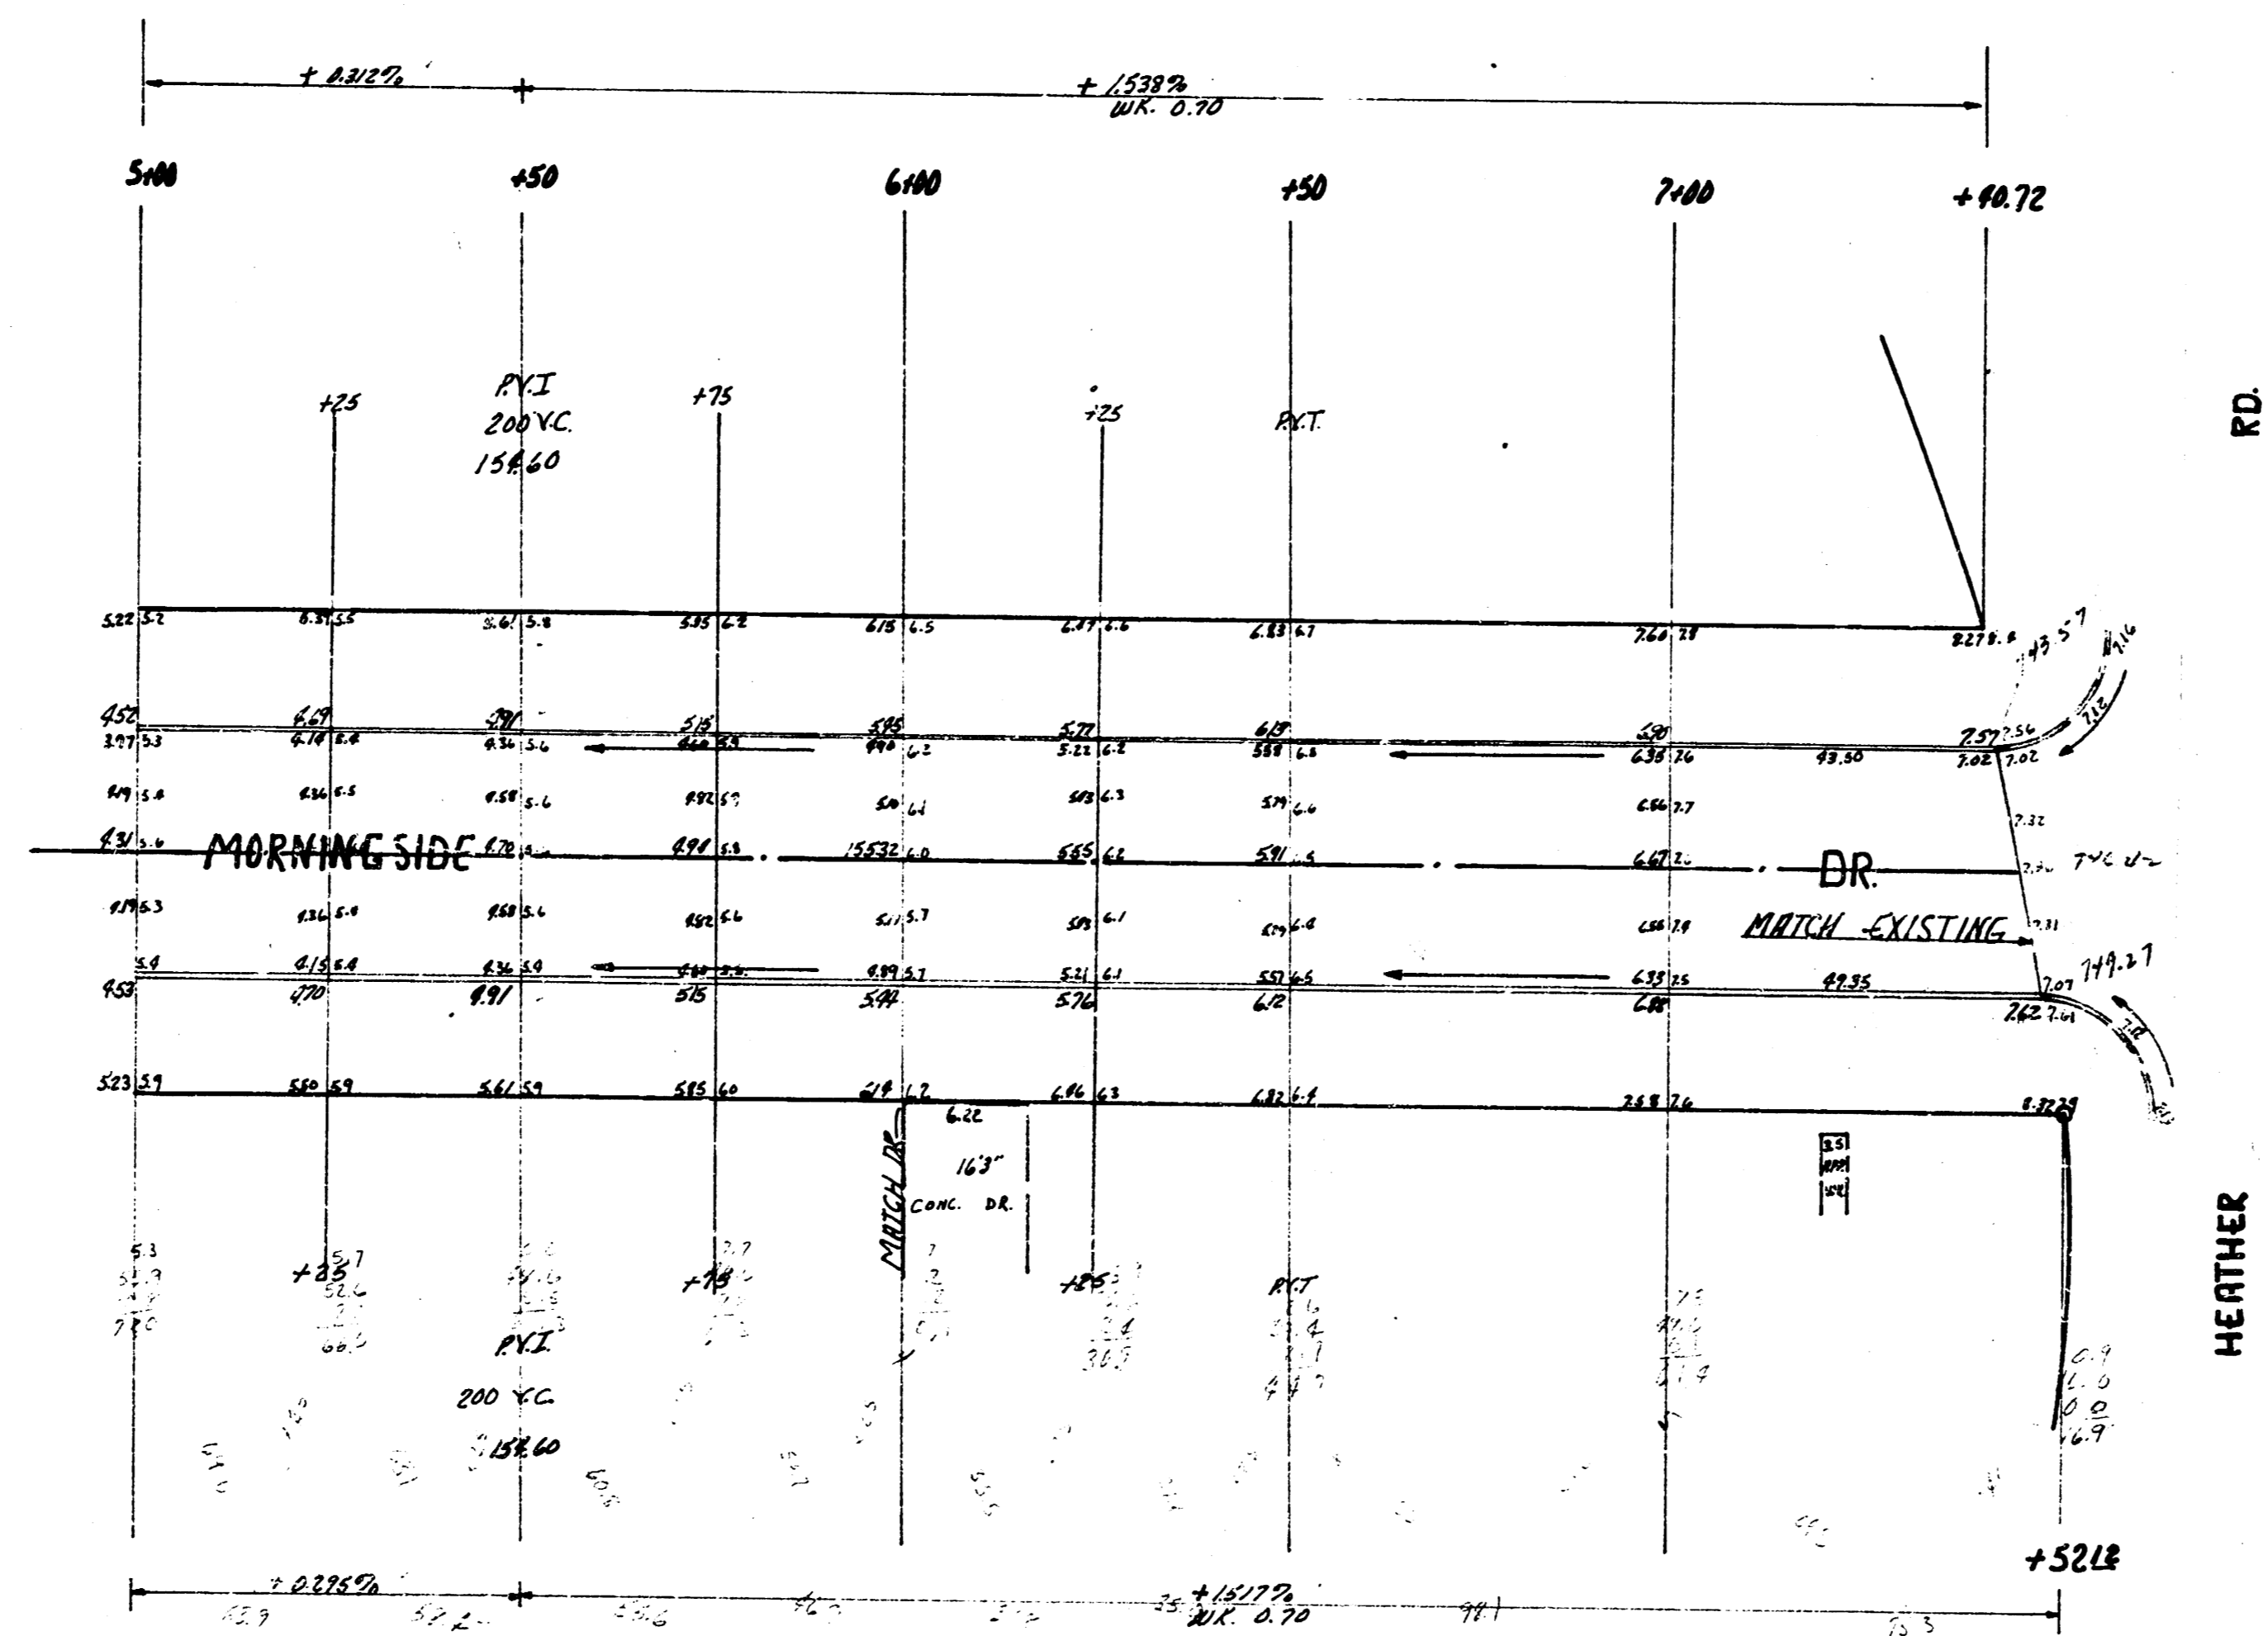

2/2

MORNINGSIDE DR.
N.C. WILLOWBROOK E.L. HEATHER
C-13-273