


PAVING PLAN 1943  
 MORRIS ST. - EL SYLVAN LN. to WL. BEVERLY DR.  
 Cb. & Gtr. Only

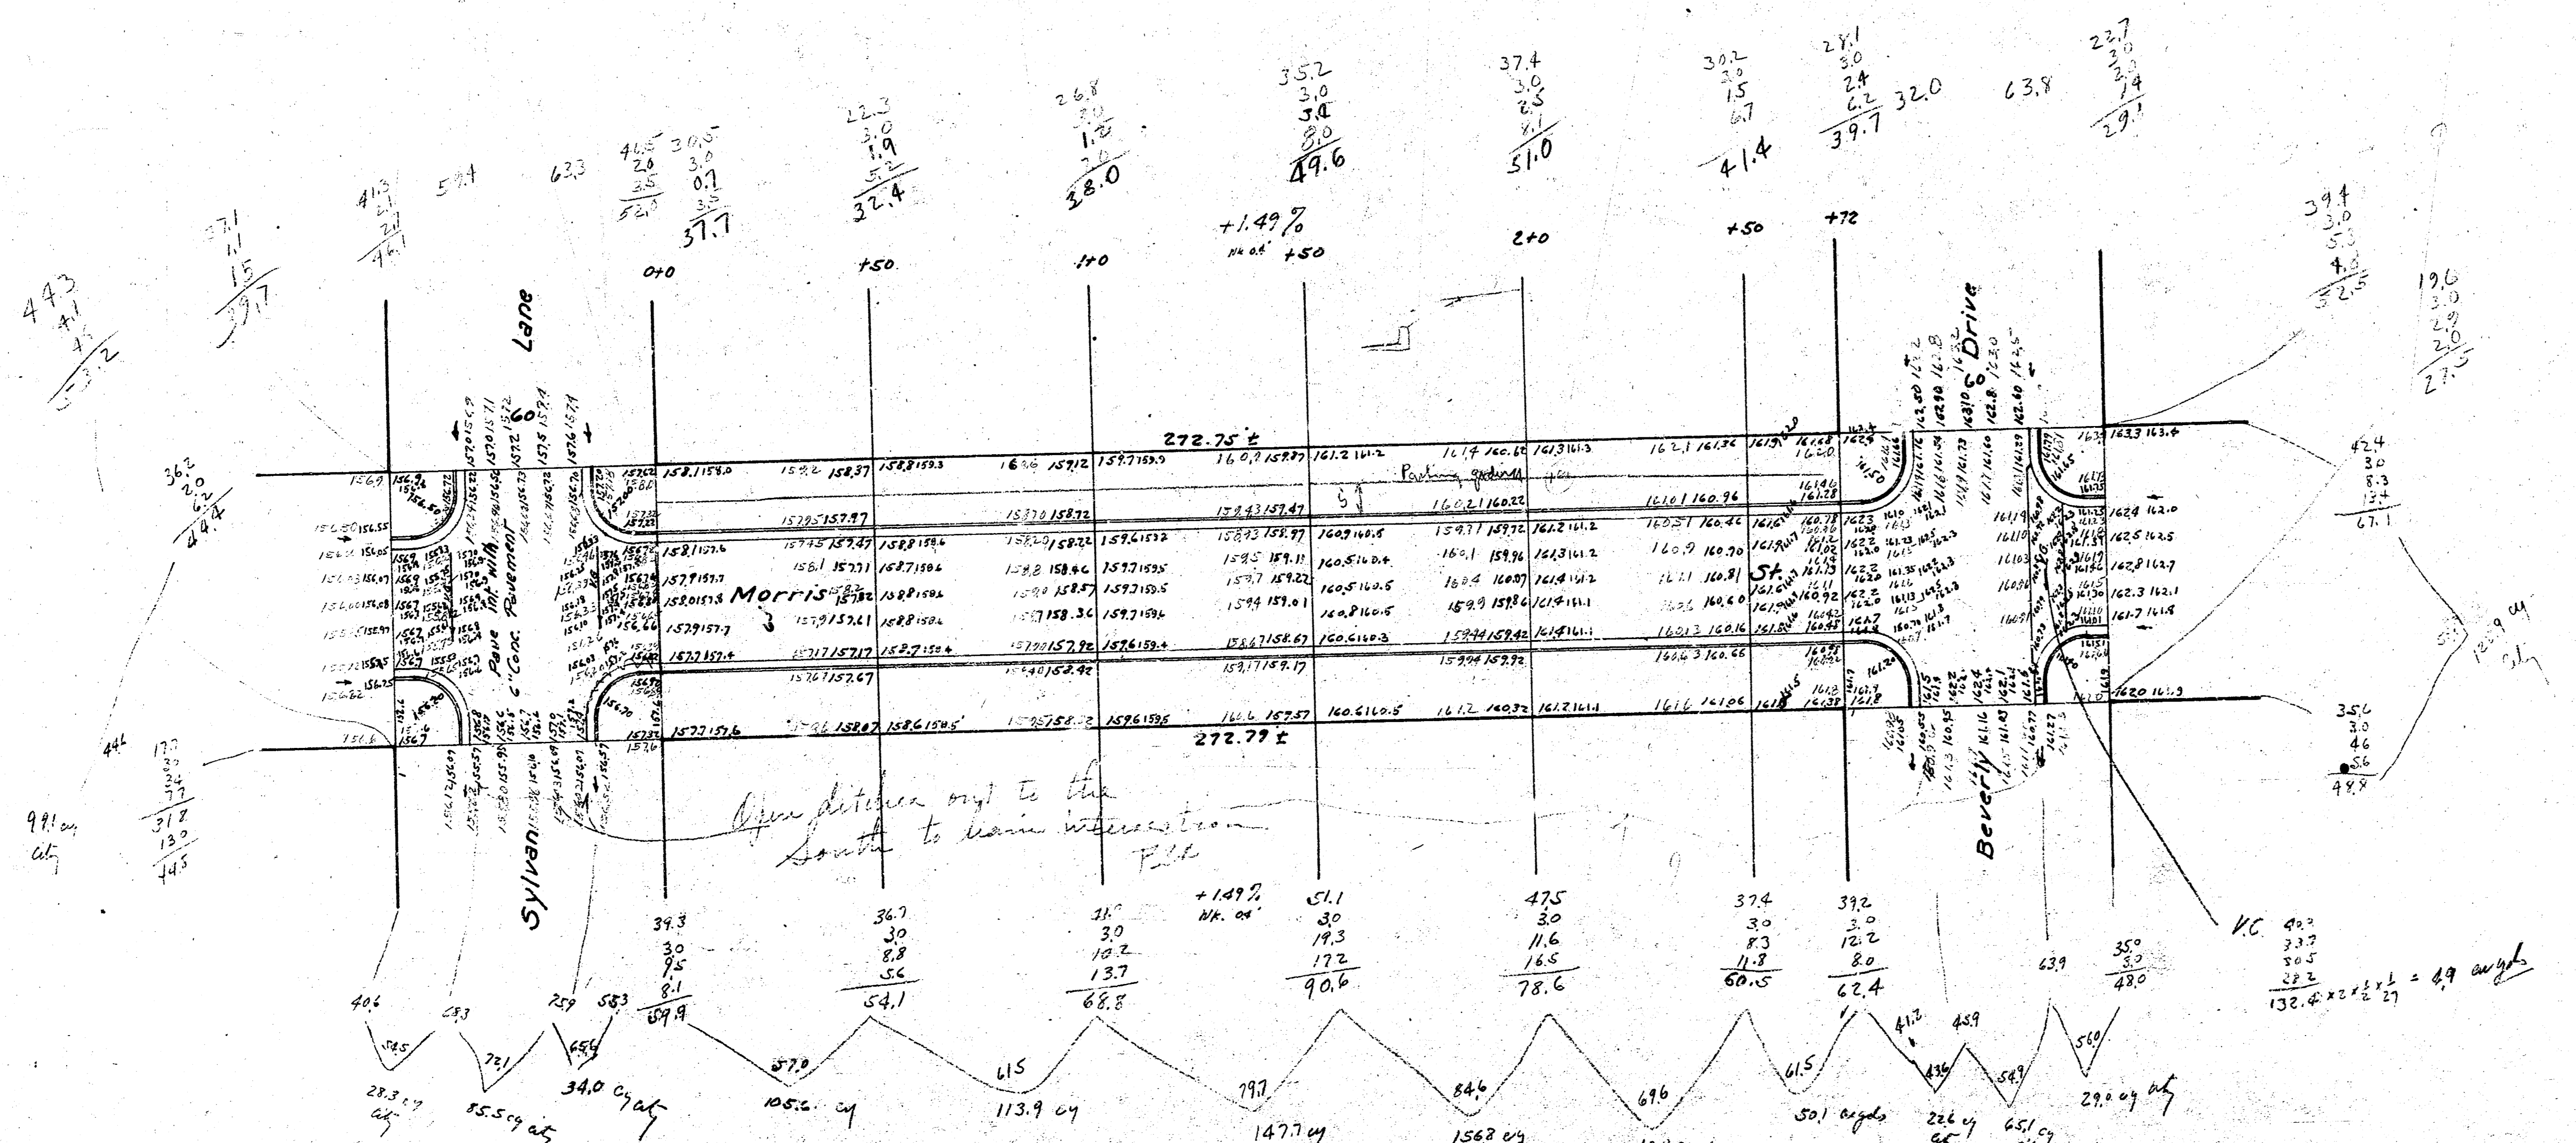

Prop. 703.1 cu yds  
 4109 703  
 2751 7734 cu yds

Cb 497.7 cu yds  
 4109 498  
 507.5 cu yds

VC 490  
 337  
 805  
 222  
 132.4 x 20 x 1/2 x 27 = 49 cu yds

1.05 = 8 x 35 x 5 = 52 cu yds  
 47

B.M. Elev 163.20 N.M. cor. lower side N.S. house, NE cor. Beverly Dr & Gilbert  
 164.87 S.M. cor. Pt. garage, House NE cor. Morris & Beverly Dr.

