



C + 1 M - 80

B. M. - "R" IN RITCHIE N. CB. MORRIS, E. L. MISSION RD. - 160.36

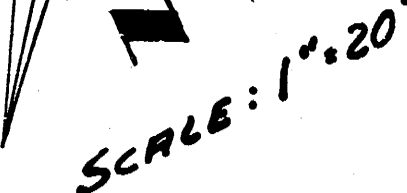

CITY	PROP
0.0	\$24.3
+10%	$\frac{42.2}{46.7}$ yds. ³ Exc

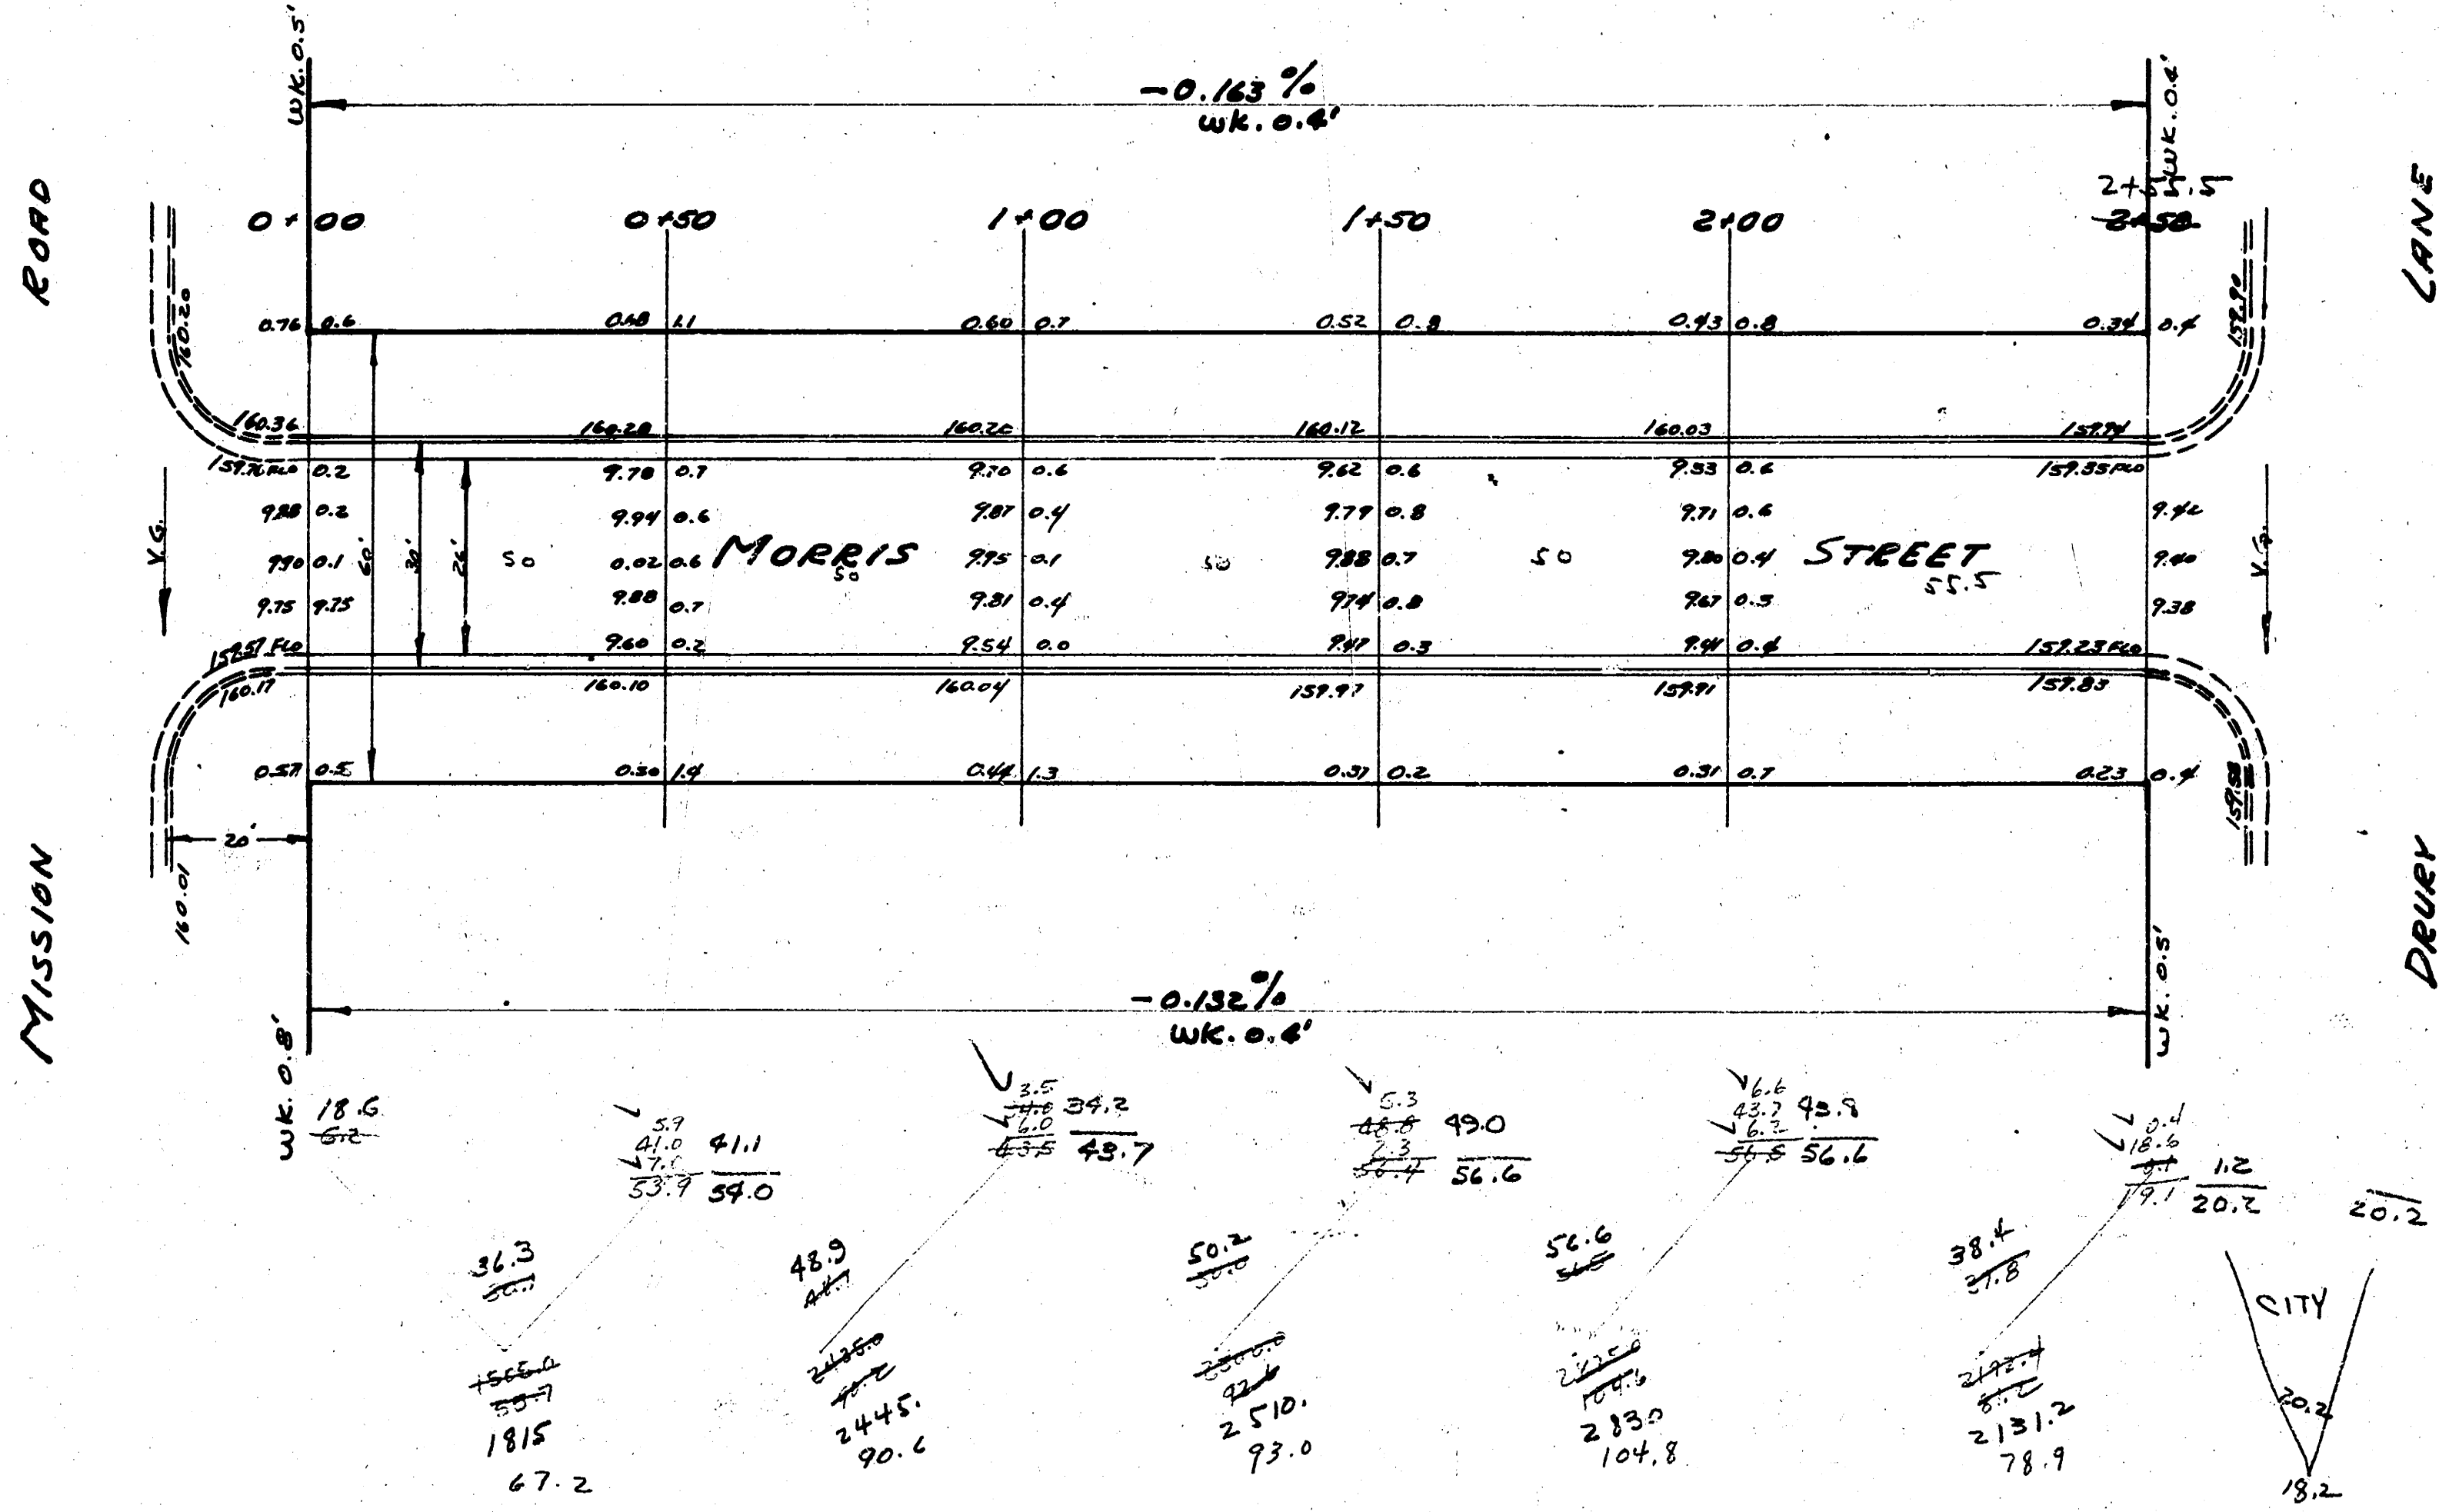

MORRIS
E.L. MISSION TO W.L. DRURY
26-2-30 A.C.
CITY OF WICHITA, KANSAS
L.R. WHITE CITY ENGINEER
JULY 1952 PROJ. No. CG-70

4510