

Road


B.M. 97.58 "T" in Tray Top Hyd. NW Cor. Mosley & Marion Road

Property

111.5
91.9
93.7
122.2
122.2
122.8
125.0
91.7
122.4
120.1
120.1
120.0
122.8 67.4

Property

1382.8
1382.8
3186.6
1122
3389.3 67.4

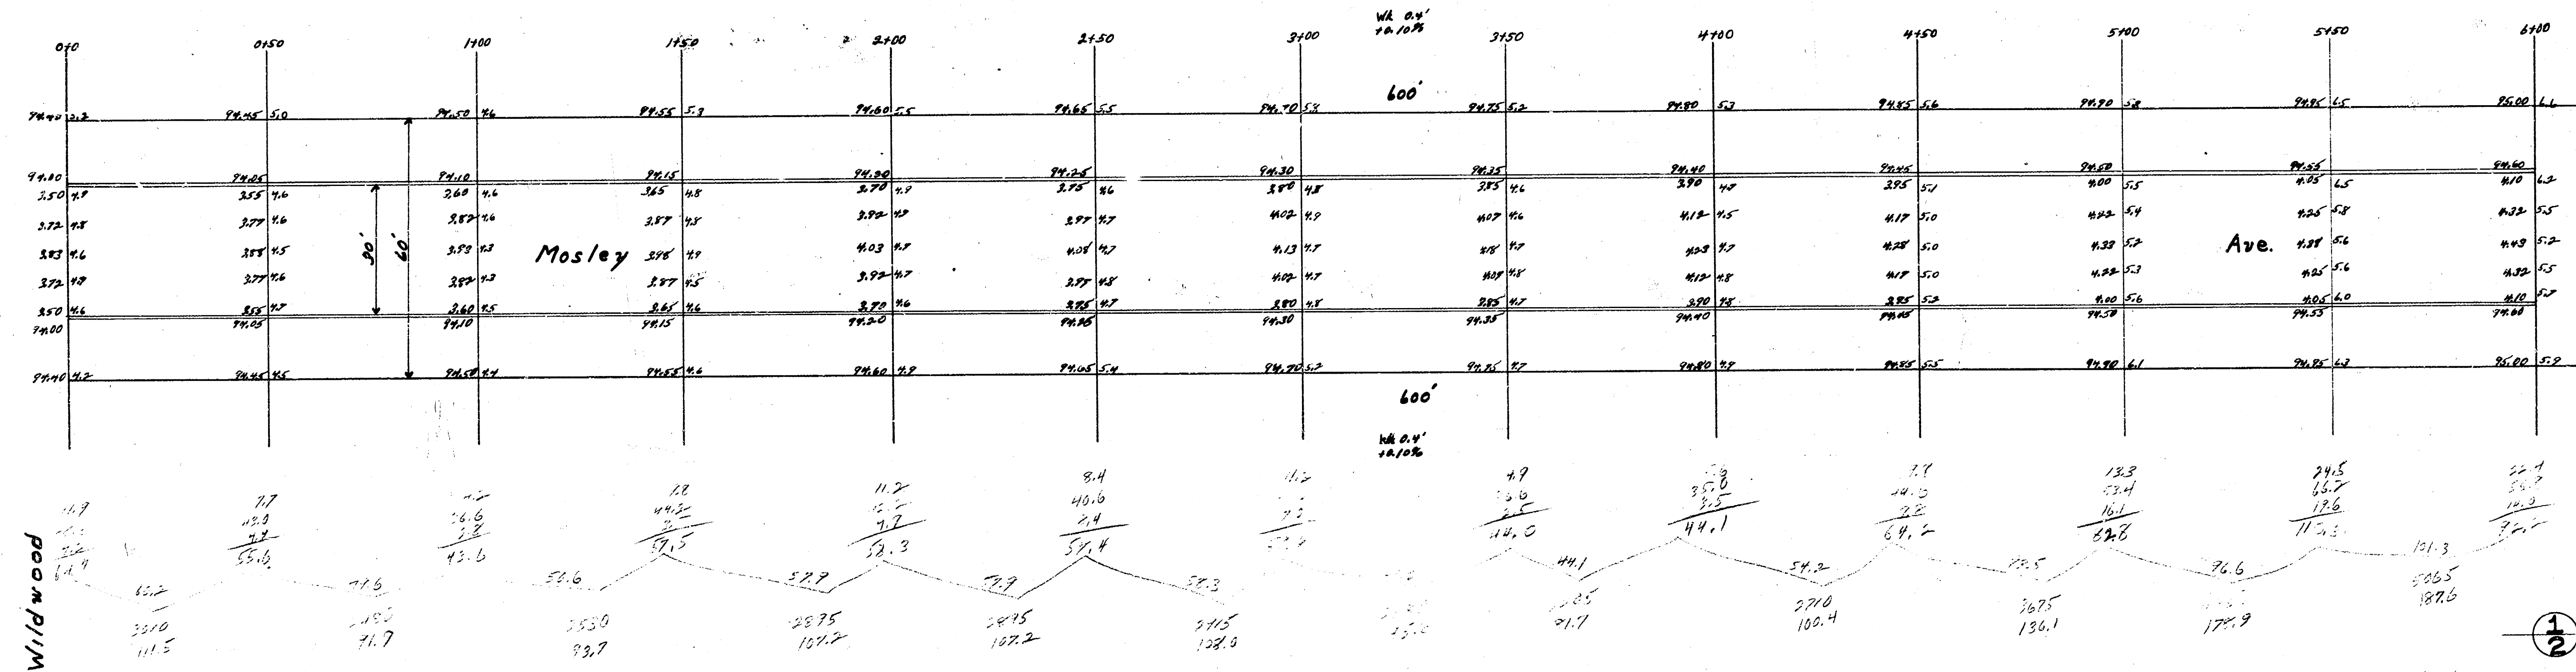

1/2

Mosley Ave.
N.E. Wildwood Rd. - S.E. Marion Rd.
30' Conc. Cb.
City of Wichita, Kansas
L. M. White City Engineer
May 1948 Project CIB-44

