


Property


22.8
22.6
22.6
22.6
23.7
22.9
23.1
23.7
23.7
23.7
23.7
23.3
25.9
<u>282.4</u>


$$\begin{array}{r} 100 \\ 282.4 \\ 314.8 \\ \underline{222.7} \\ 825.1 \end{array}$$

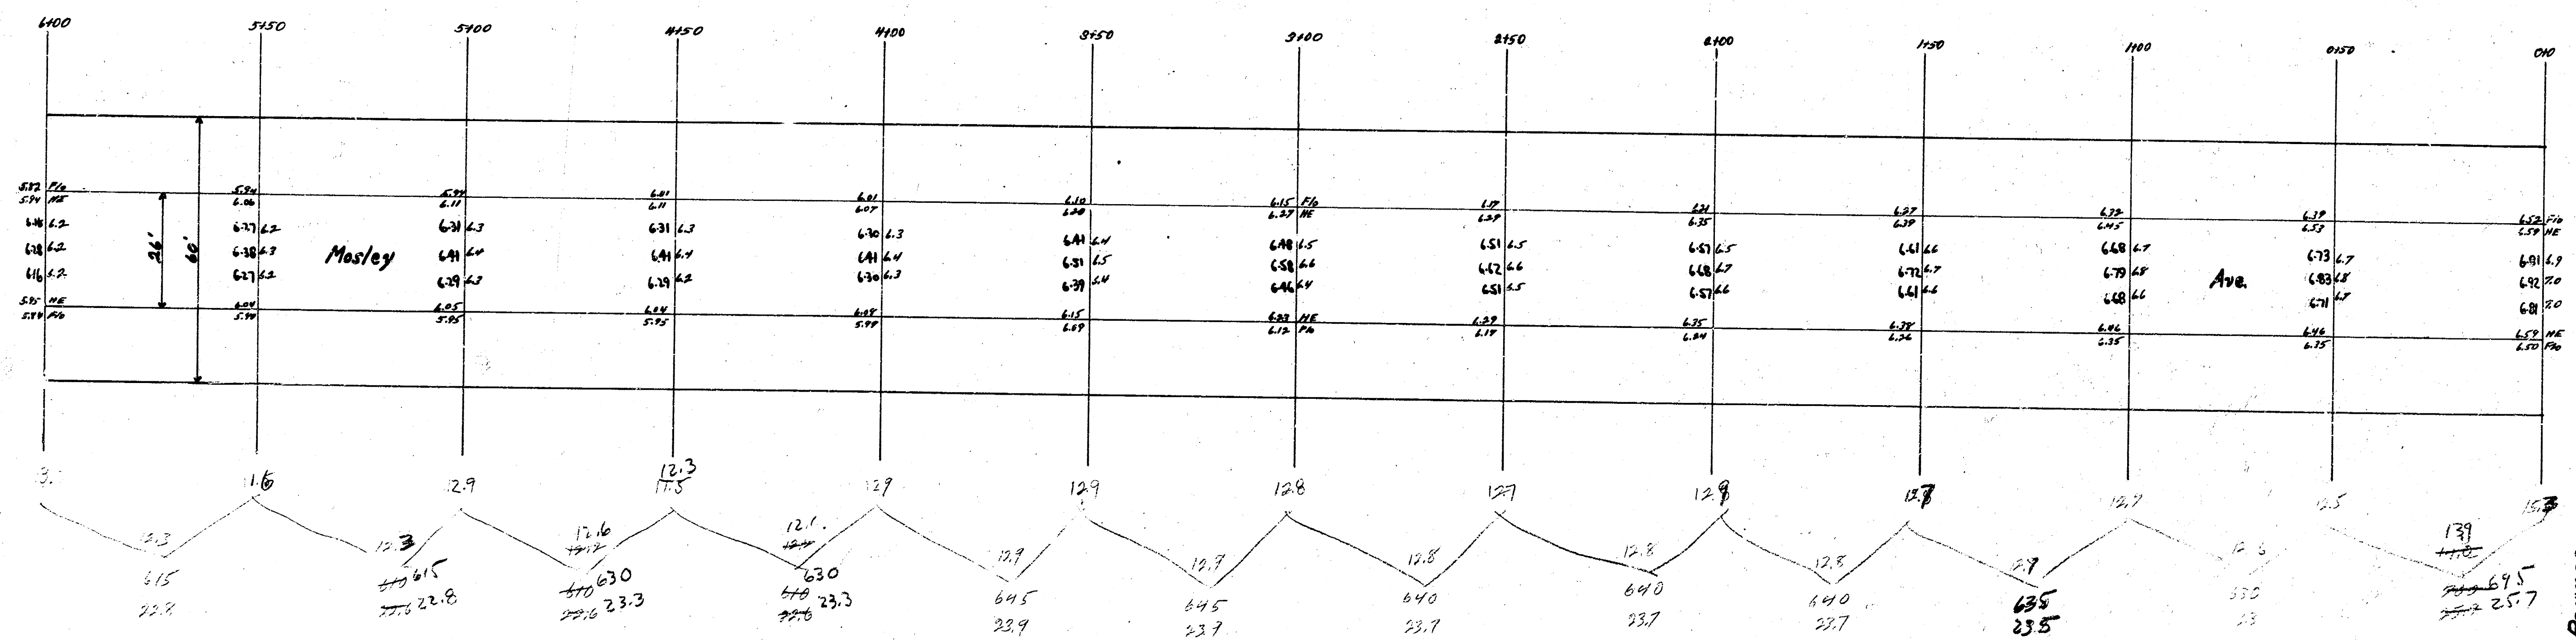

S.L. Pawnee — N.H. Marion Rd.
26' Conc.


City of Wichita, Kansas
L.H. White City Engineer
June 1948 Project CIR-96


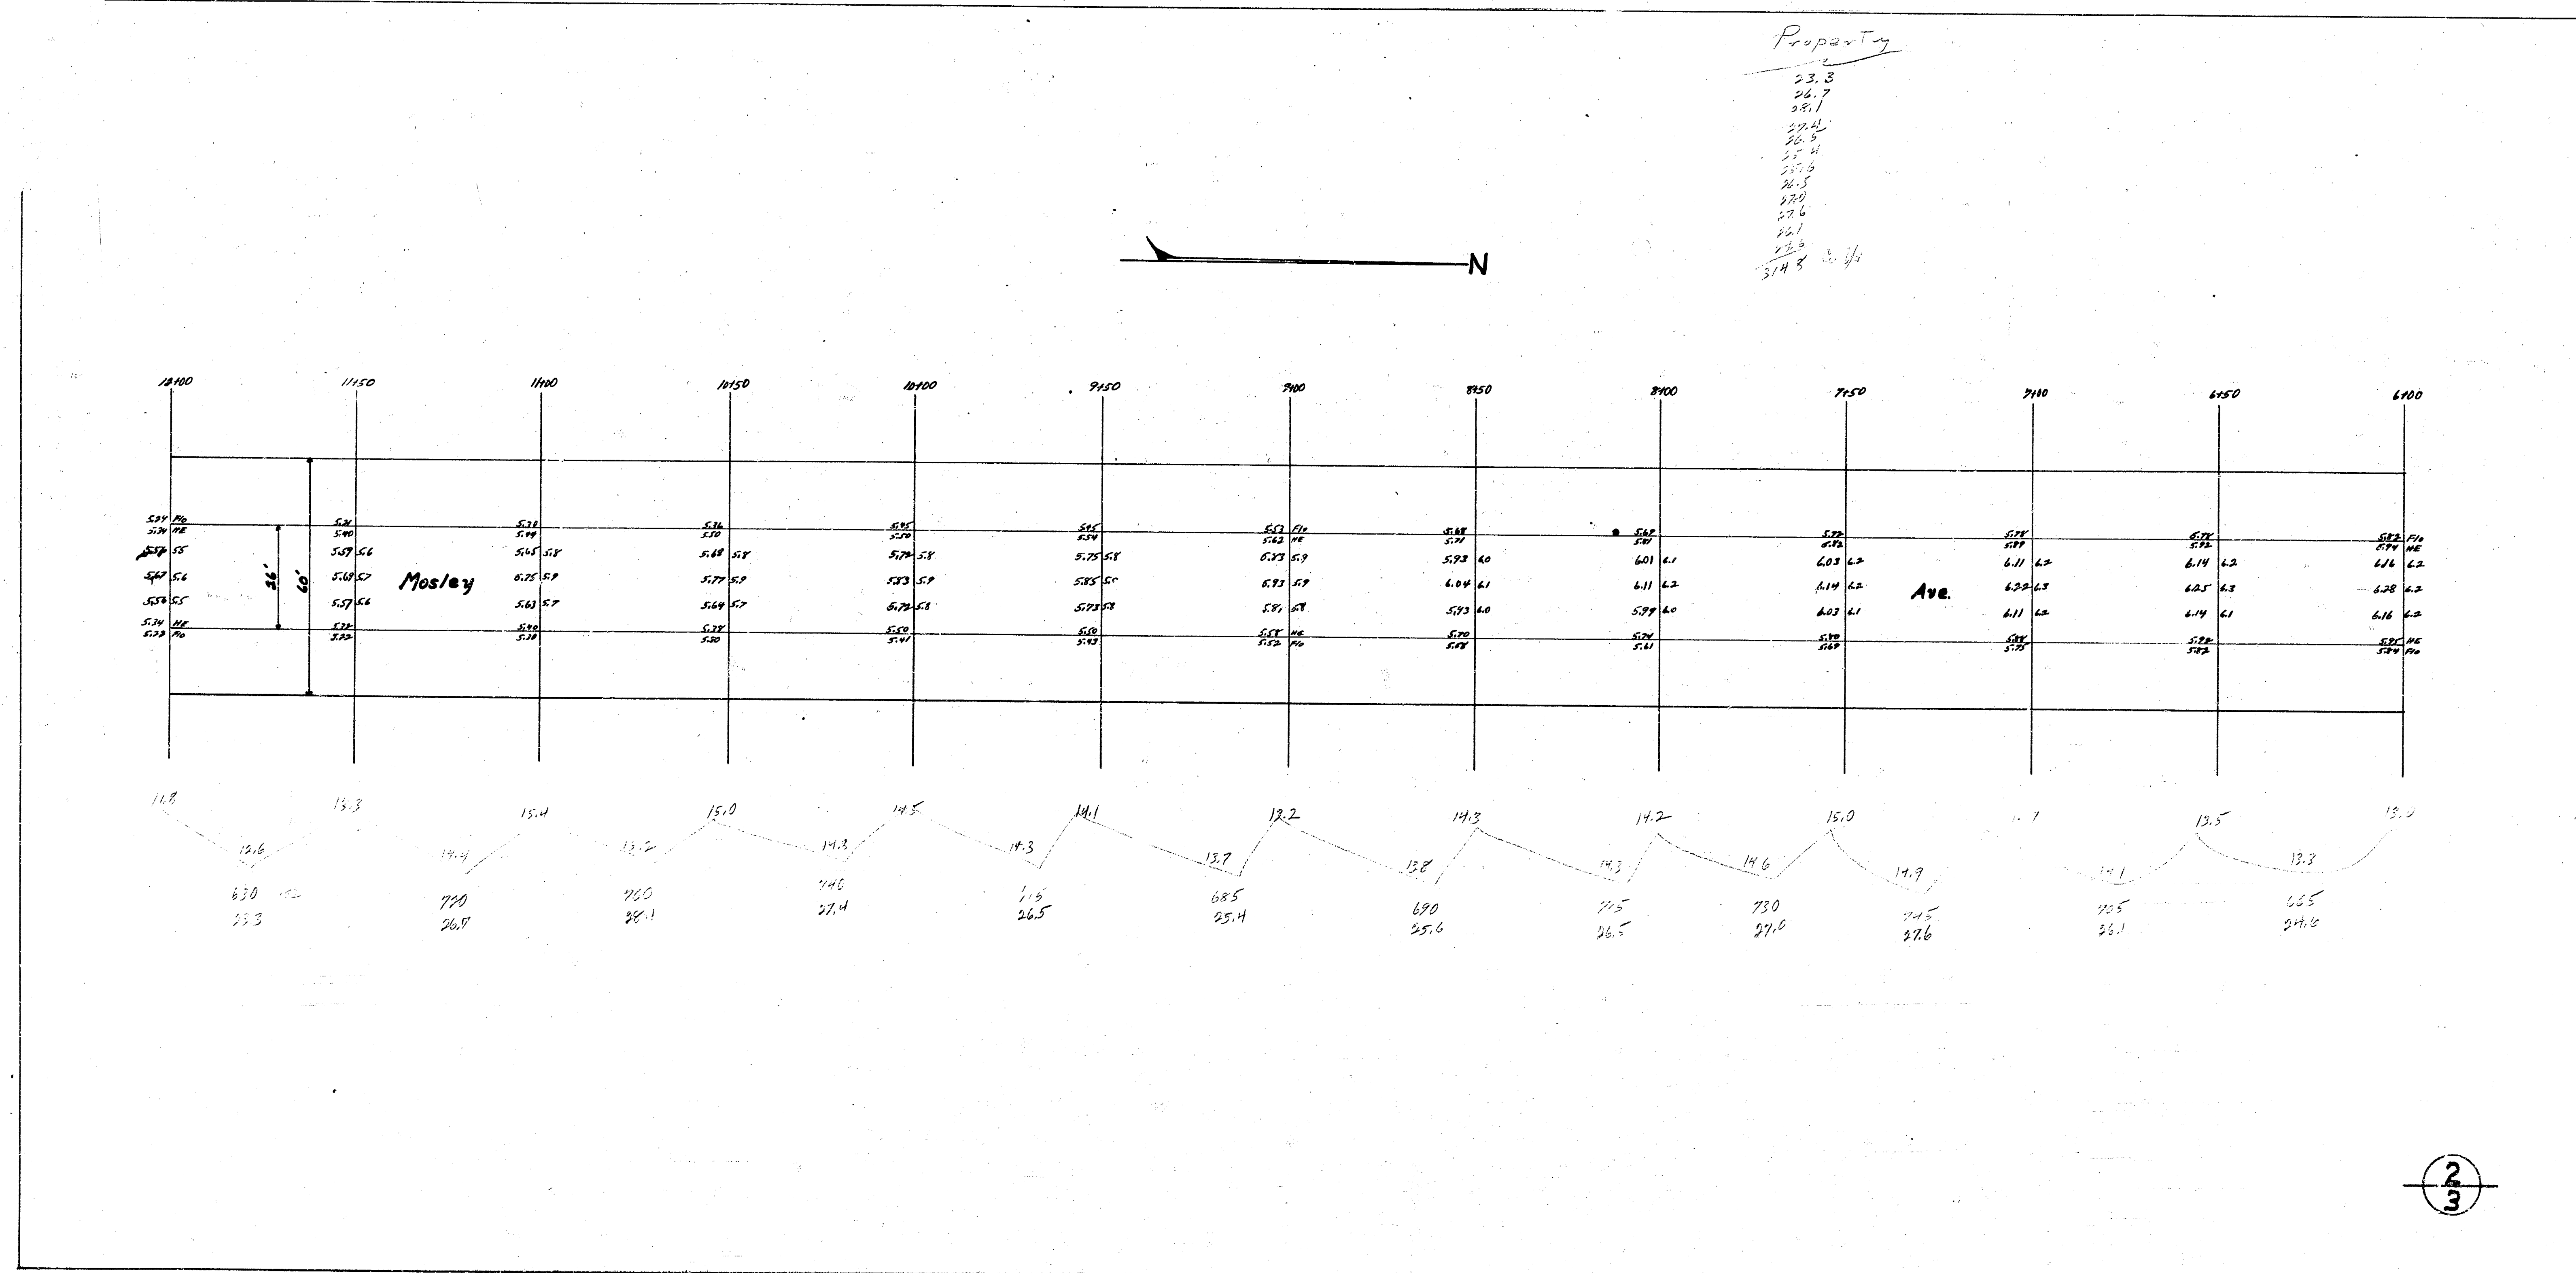


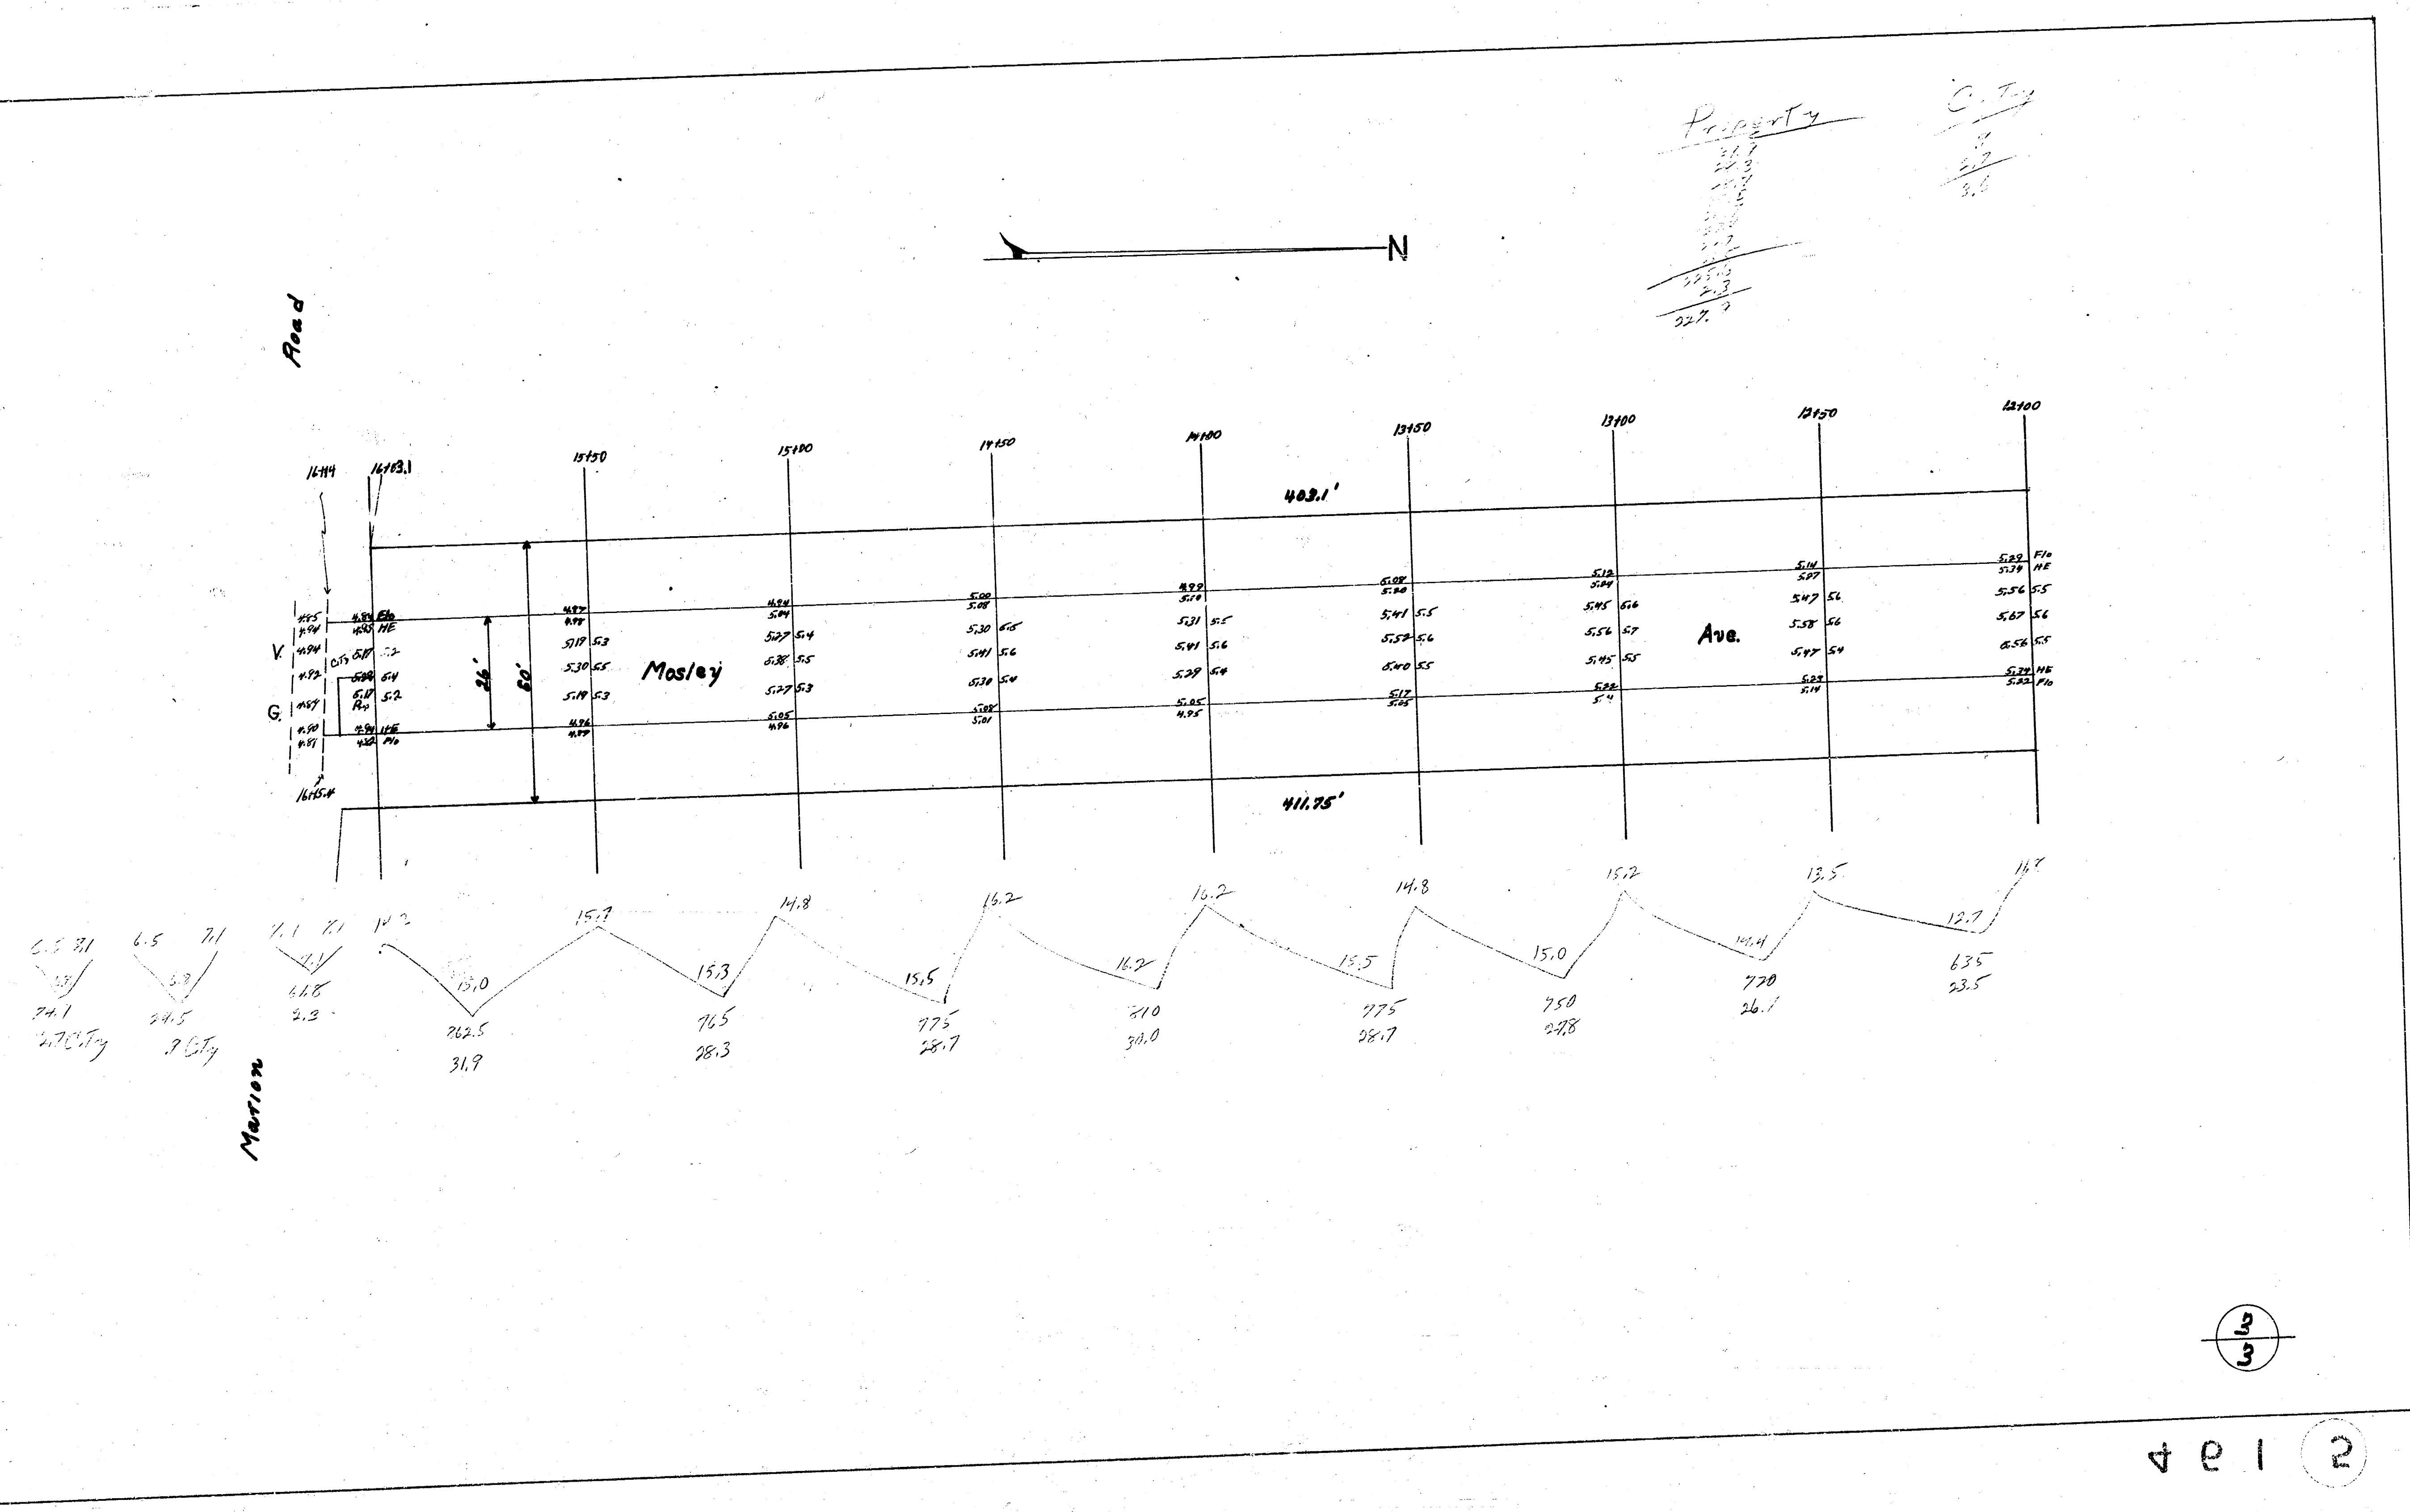

22

PAWNEE AVE.

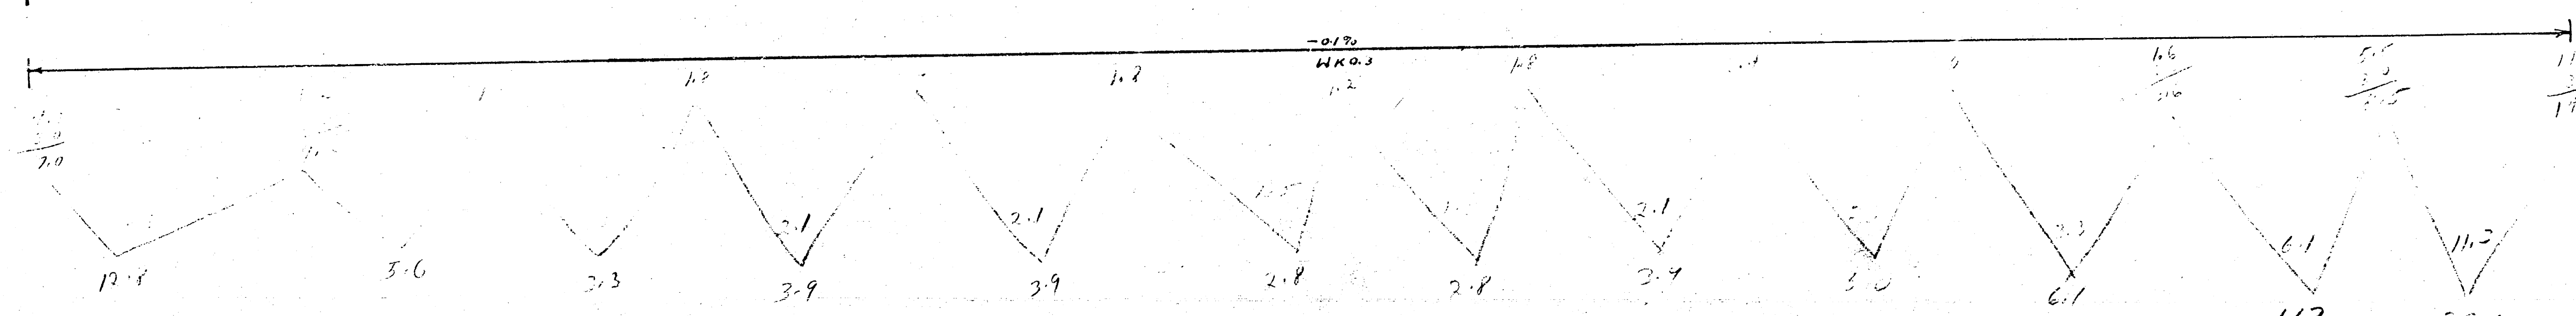[illegible]

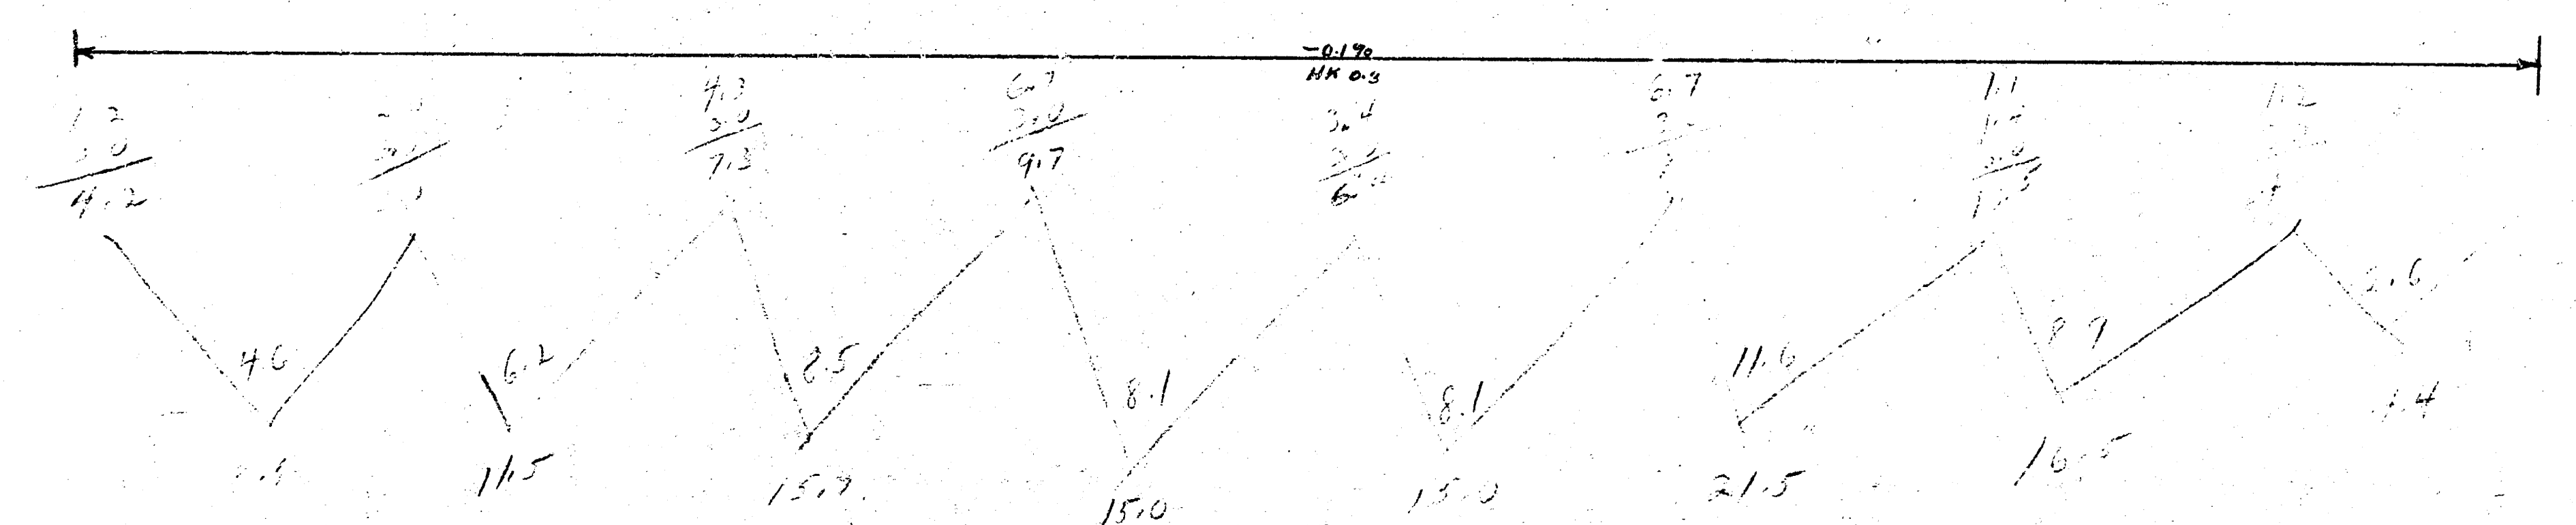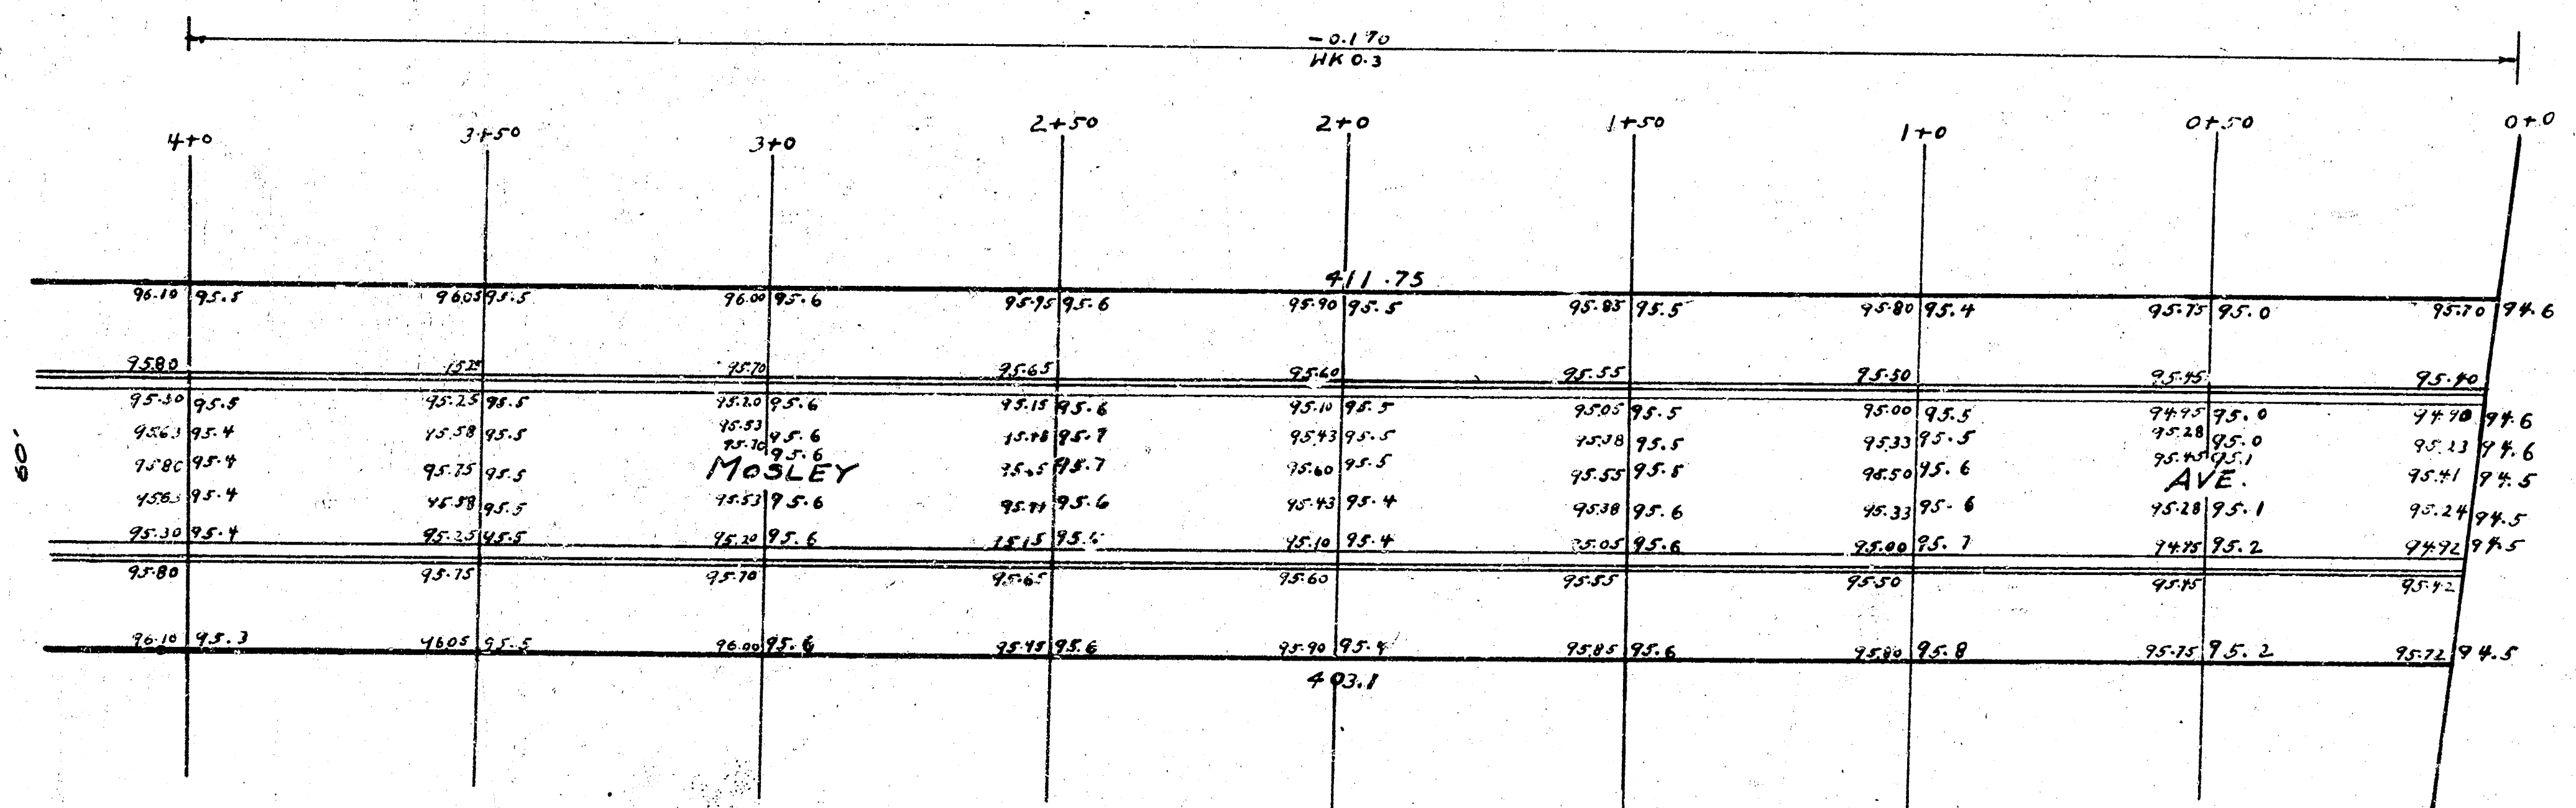

ROAD

MARION

11.75
