


B-4b

B.M. 97.14 G in Globe on N. Drive Radius House 2402 So. Mosley
B.M. 100.45 Stand at d. NE. Cor. Washington & Levy.

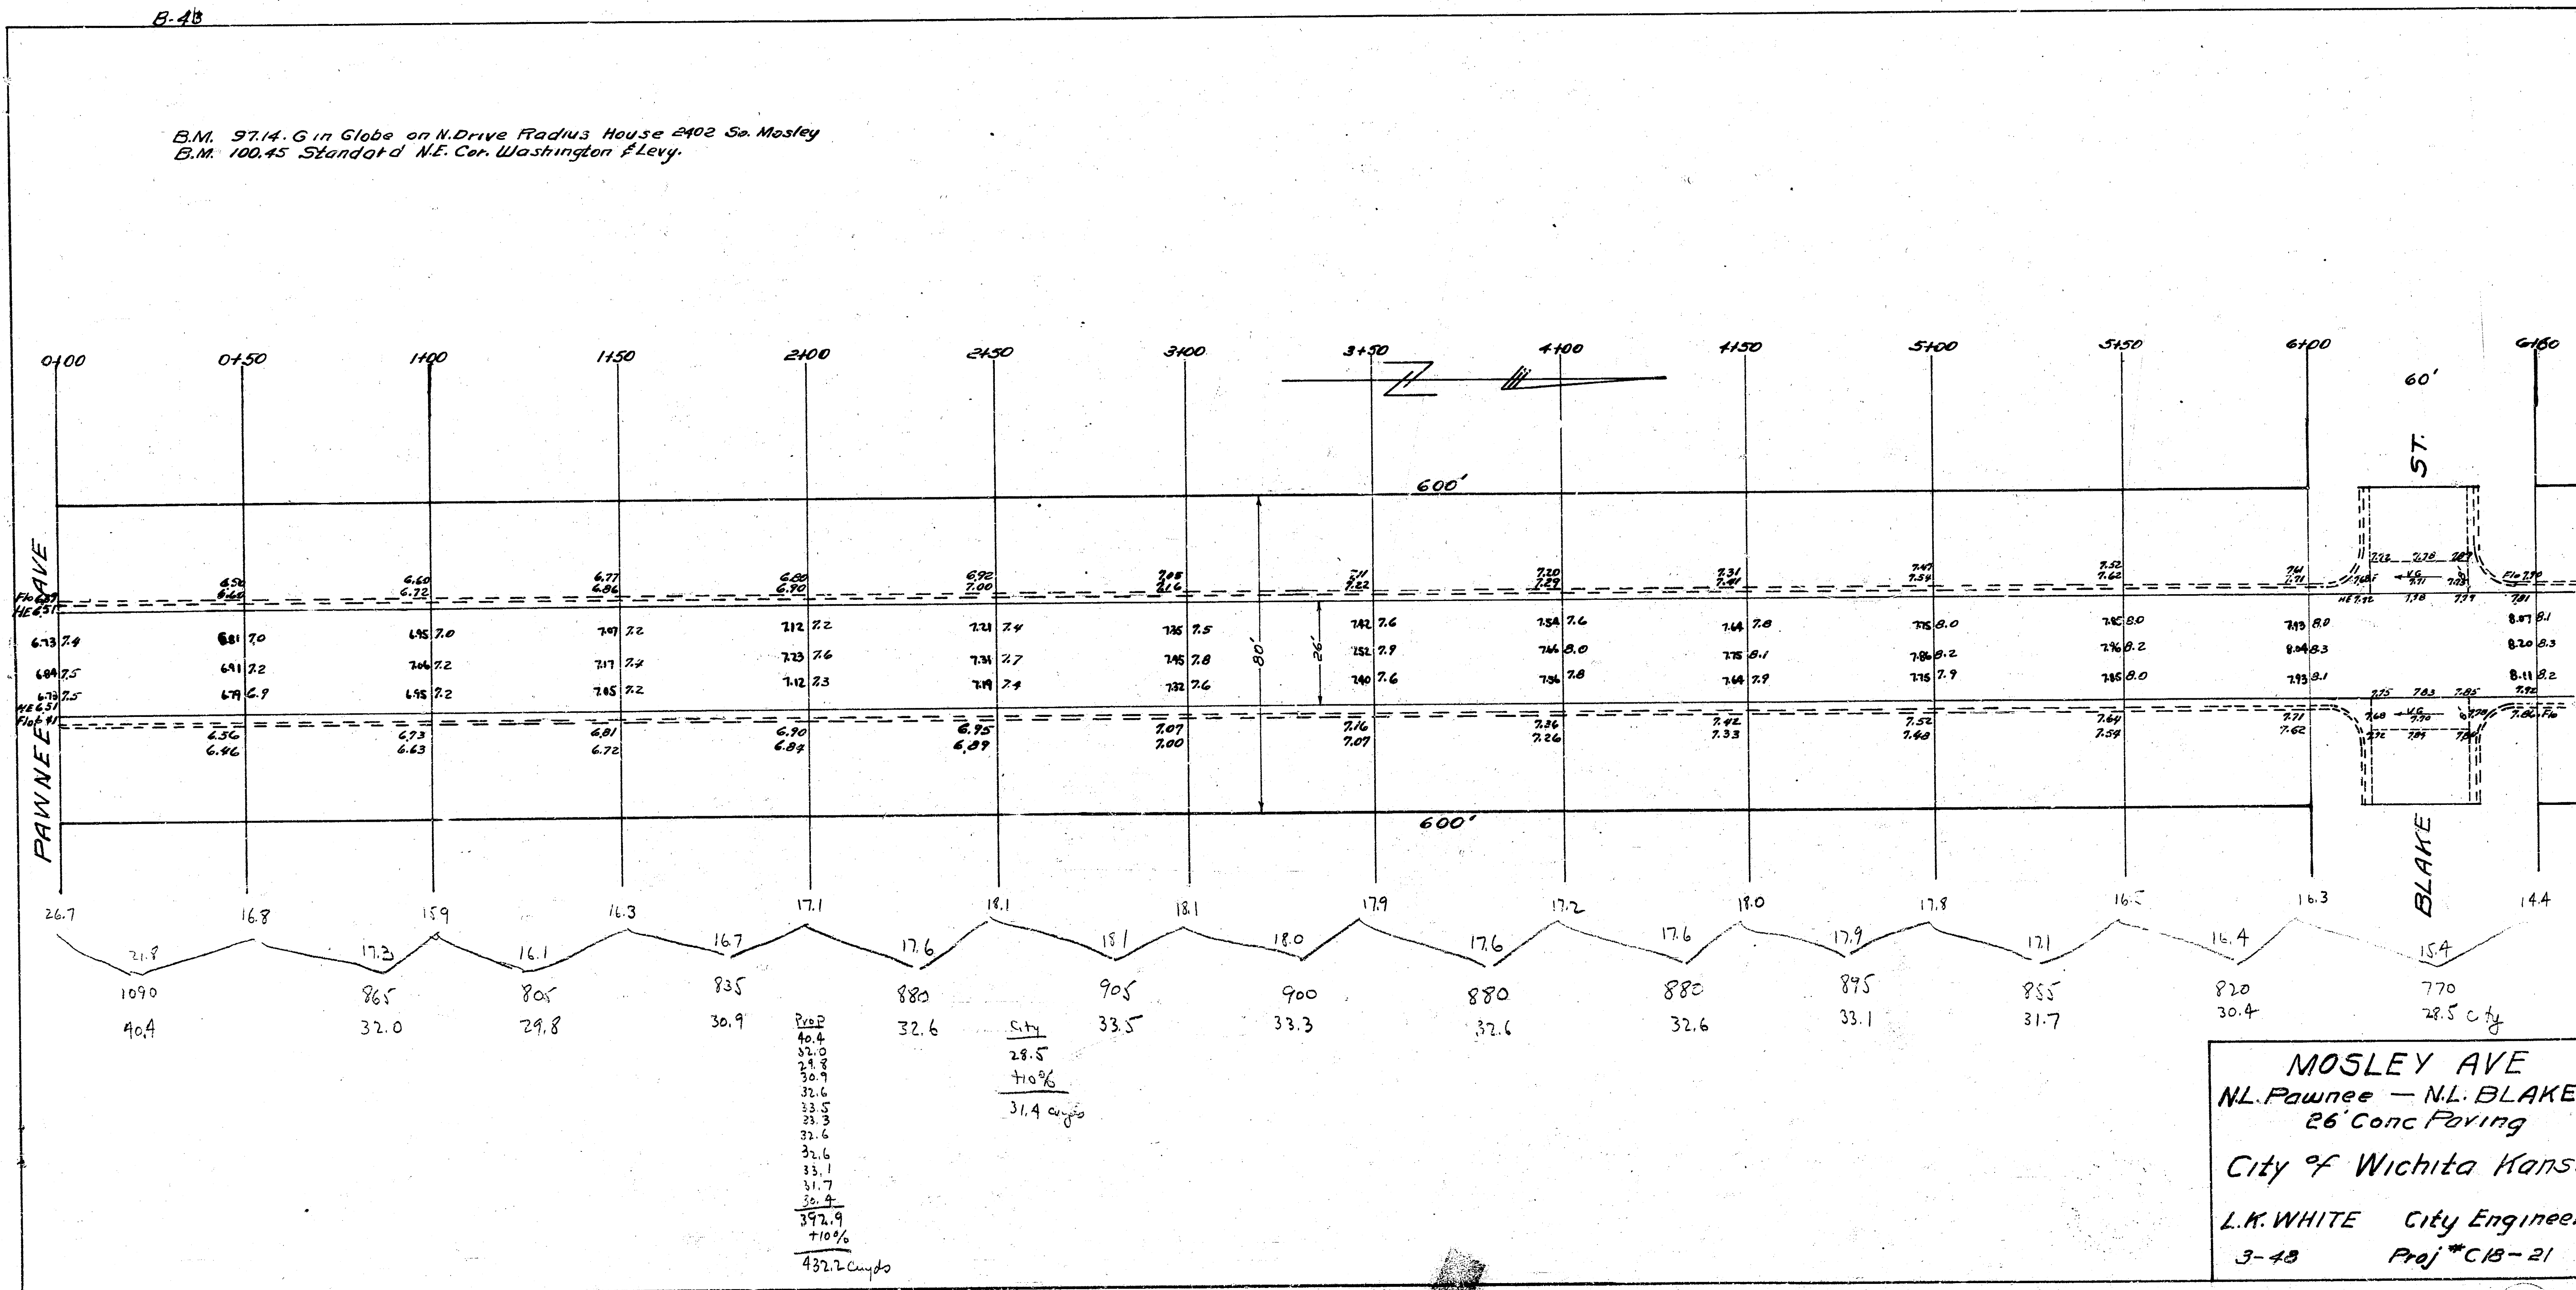

MOSLEY AVE
N.L. Pawnee - N.L. BLAKE
26' Conc Paving
City of Wichita Kans.
L.K. WHITE City Engineer
3-48 Proj. C18-21

4 e 1 e

1942
MOSLEY AVE. - S.L. BLAKE TO N.L. PAWNEE
GB & GTR.

