

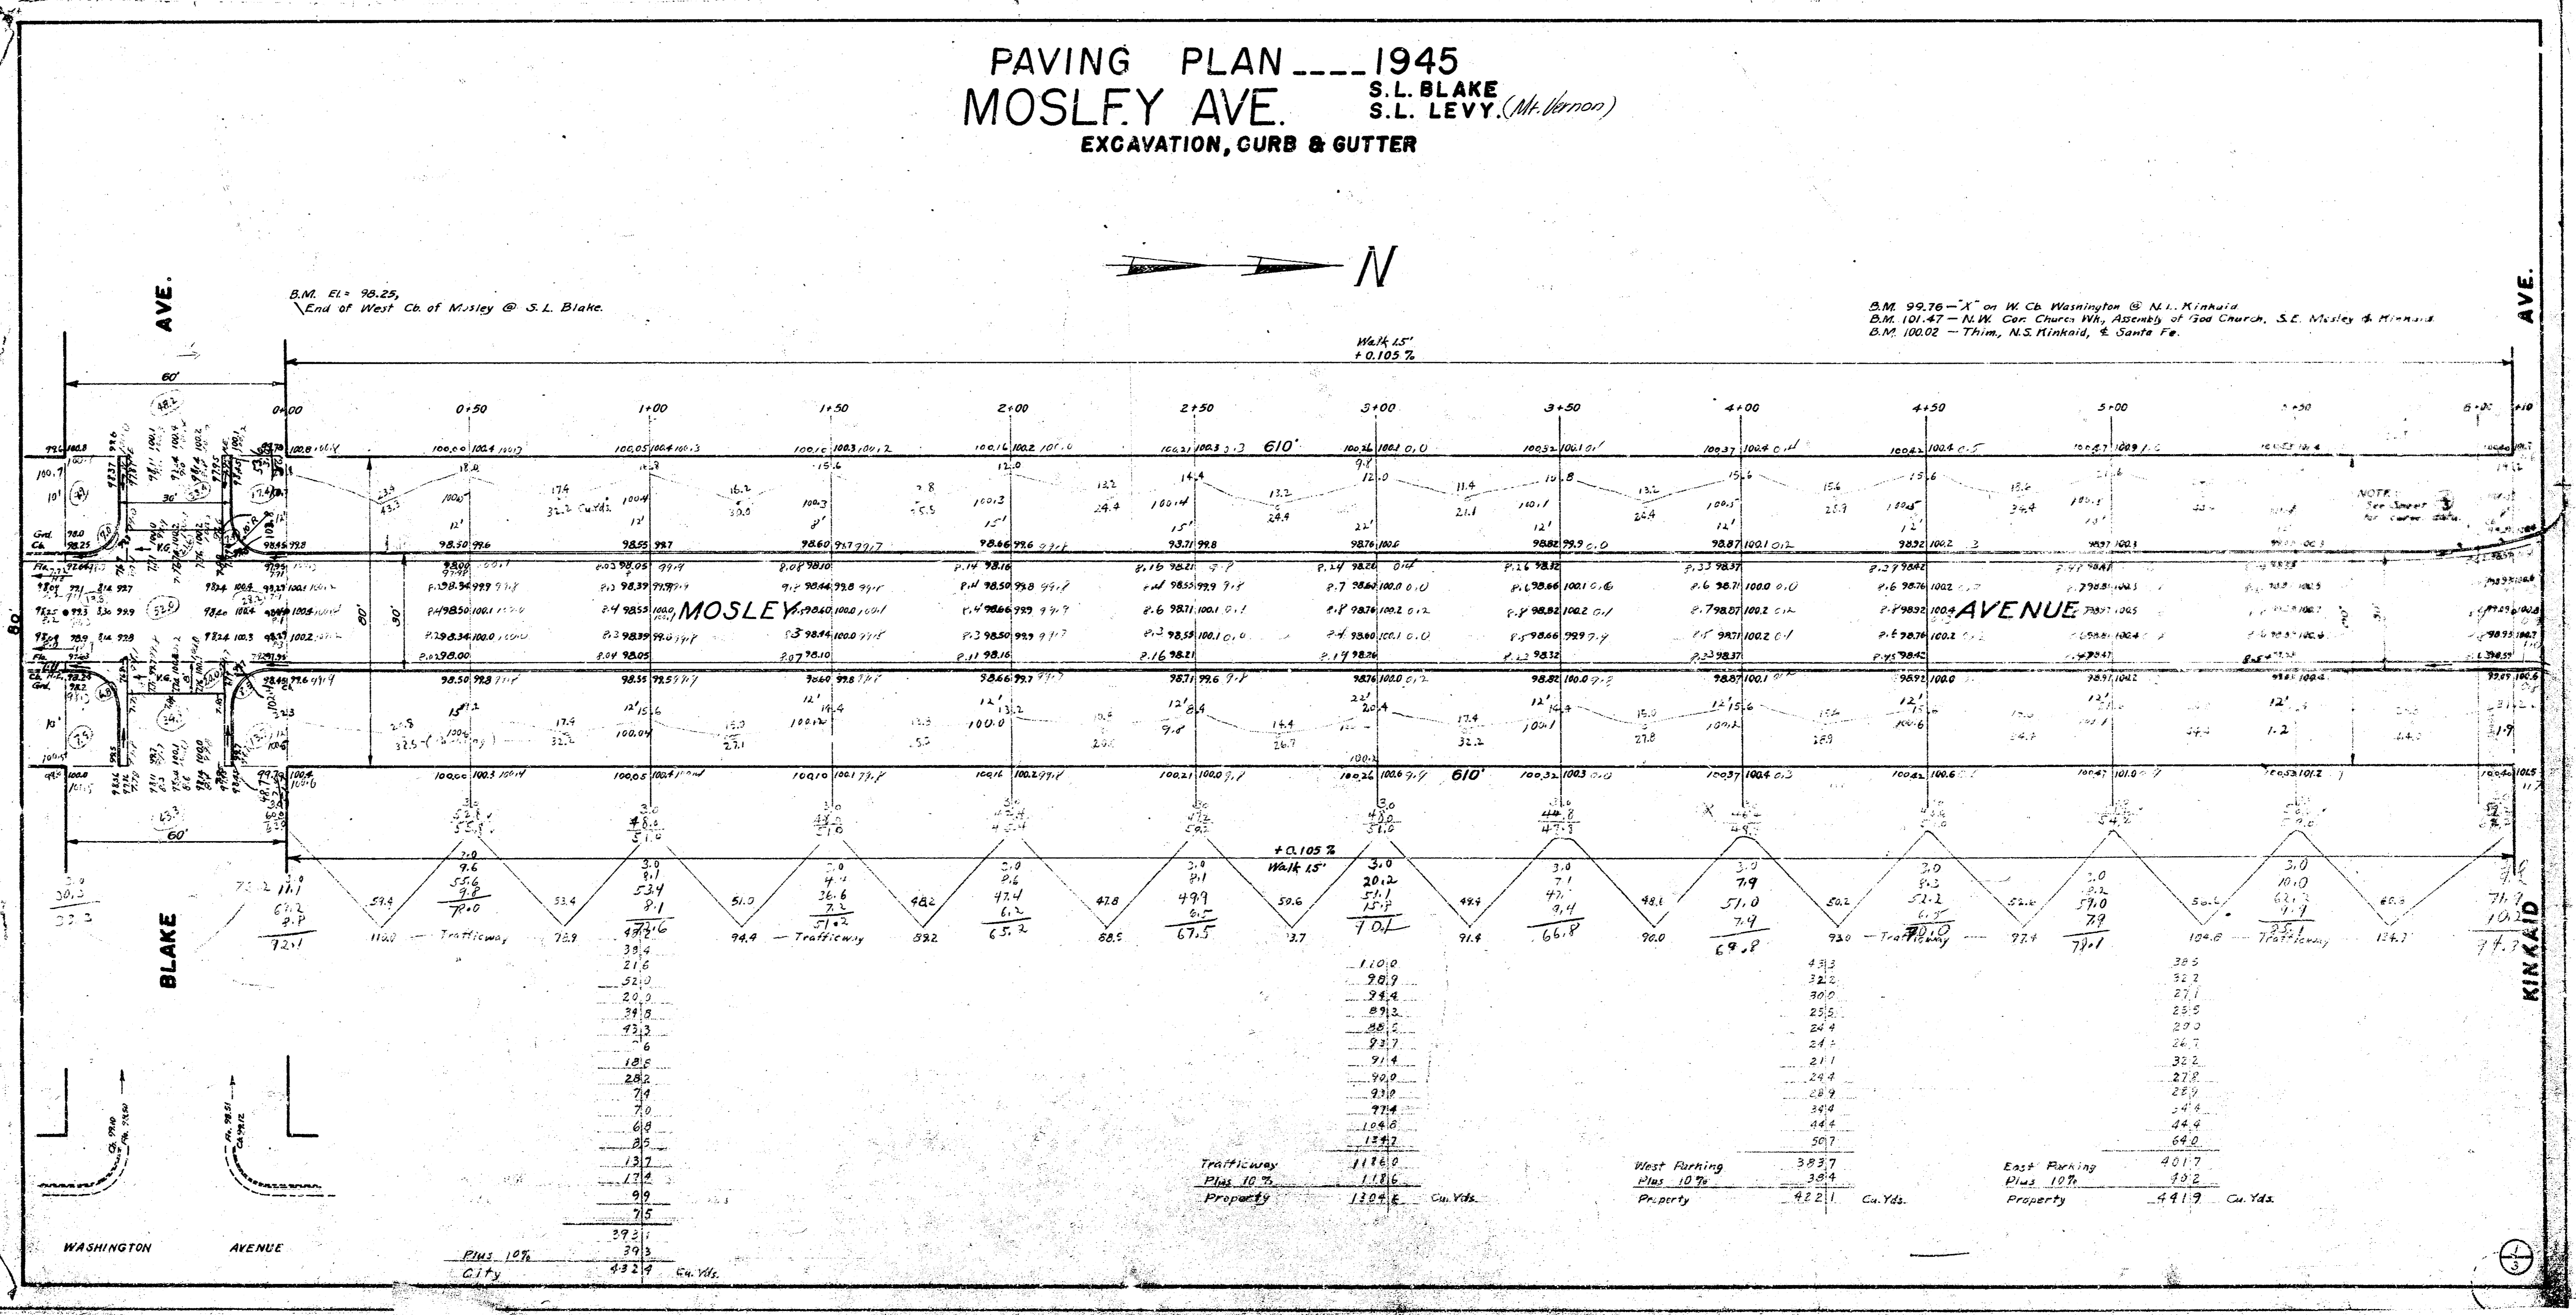


PAVING PLAN ---- 1945
MOSLEY AVE. S.L. BLAKE
 S.L. LEVY. (Mt. Vernon)
 EXCAVATION, CURB & GUTTER

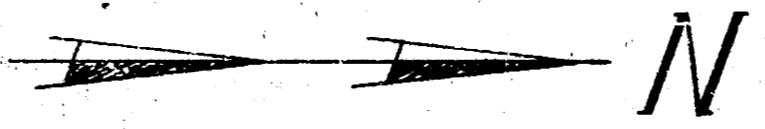


PAVING PLAN.....1945
MOSLEY AVENUE S.L. BLAKE
 S.L. LEVY
 EXCAVATION, CURB, & GUTTER

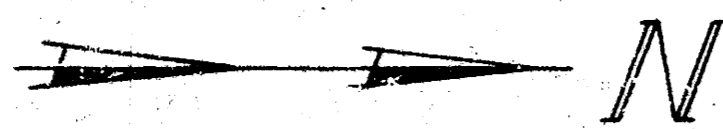

D.M. 9975 - "X" on W. Ch. Washington @ N.L. Kinkaid.
 D.M. 10127 - NW 1/4 Church Wk. Assembly of God Church, S.E. Mosley & Kinkaid.
 D.M. 10002 - Iron in Tinsdale, N.S. Kinkaid, E. Santa Fe.

D.M. 10181 - N.E. cor. lower stop, front, 2059 So. Mosley, (NW-Mosley & Clark).

Wk. 10'
 +0.105-1/2

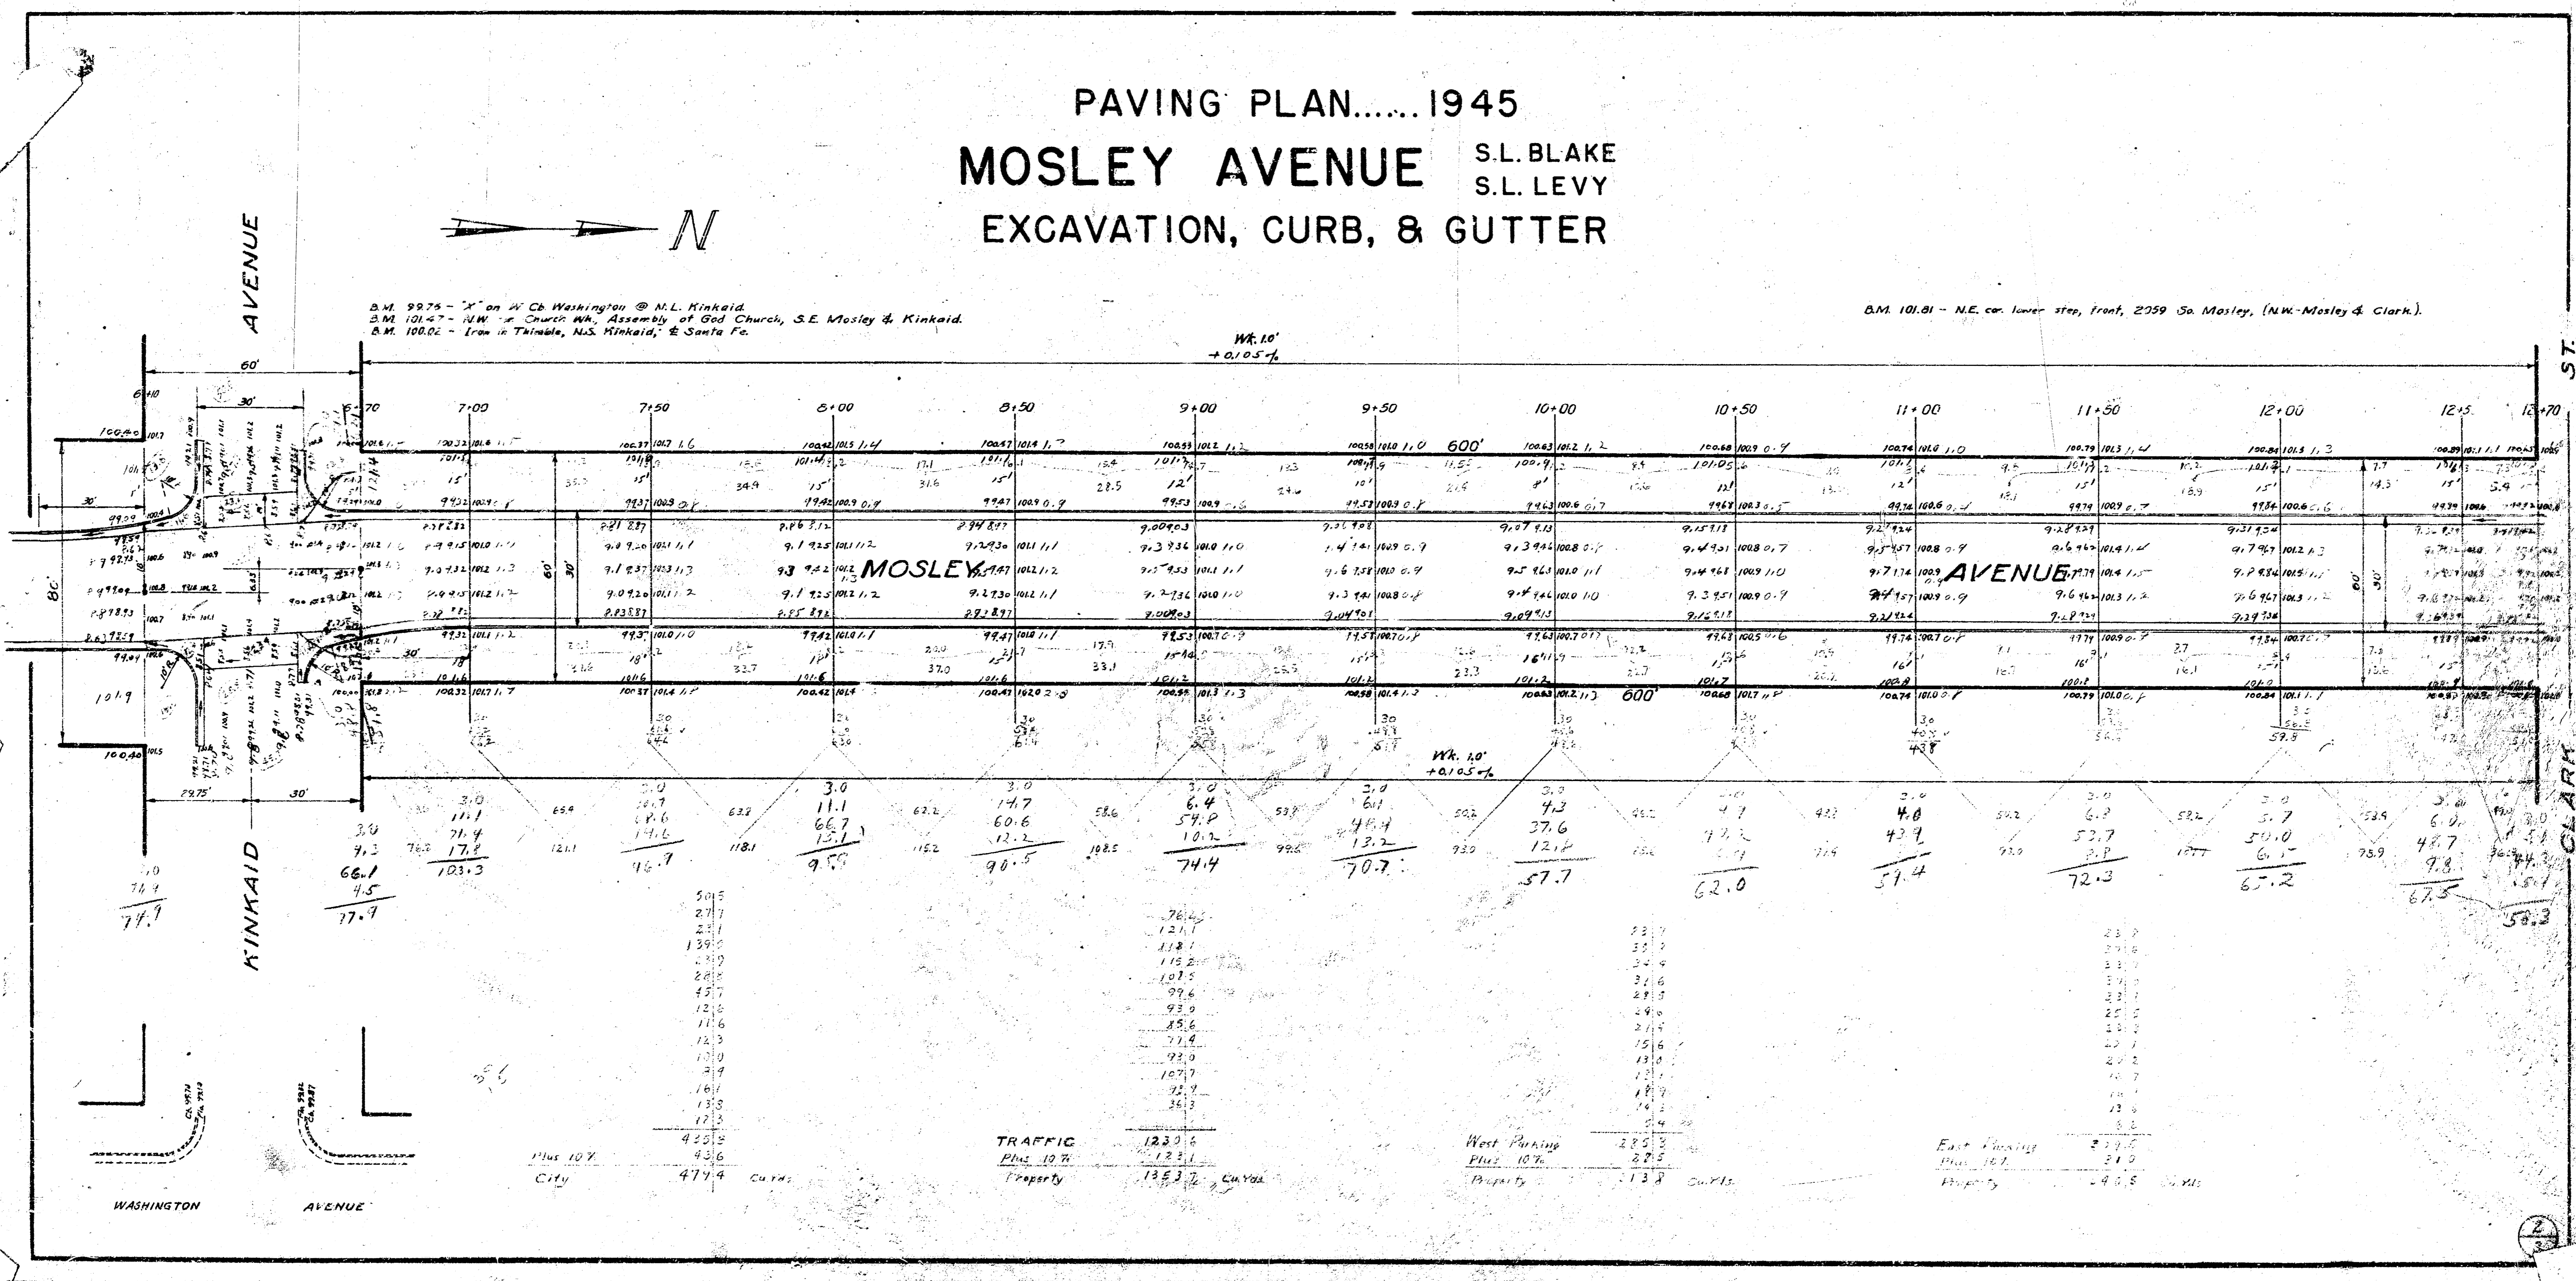


PAVING PLAN..... 1945
MOSLEY AVENUE S.L. BLAKE
 EXCAVATION, CURB, & GUTTER S.L. LEVY



B.M. 101.01 - (N.E. cor. lower stop front, 2059 1/2 Mosley (N.W. Mosley & Clark).)

+ 0.105 ft
 H.K. 0.4

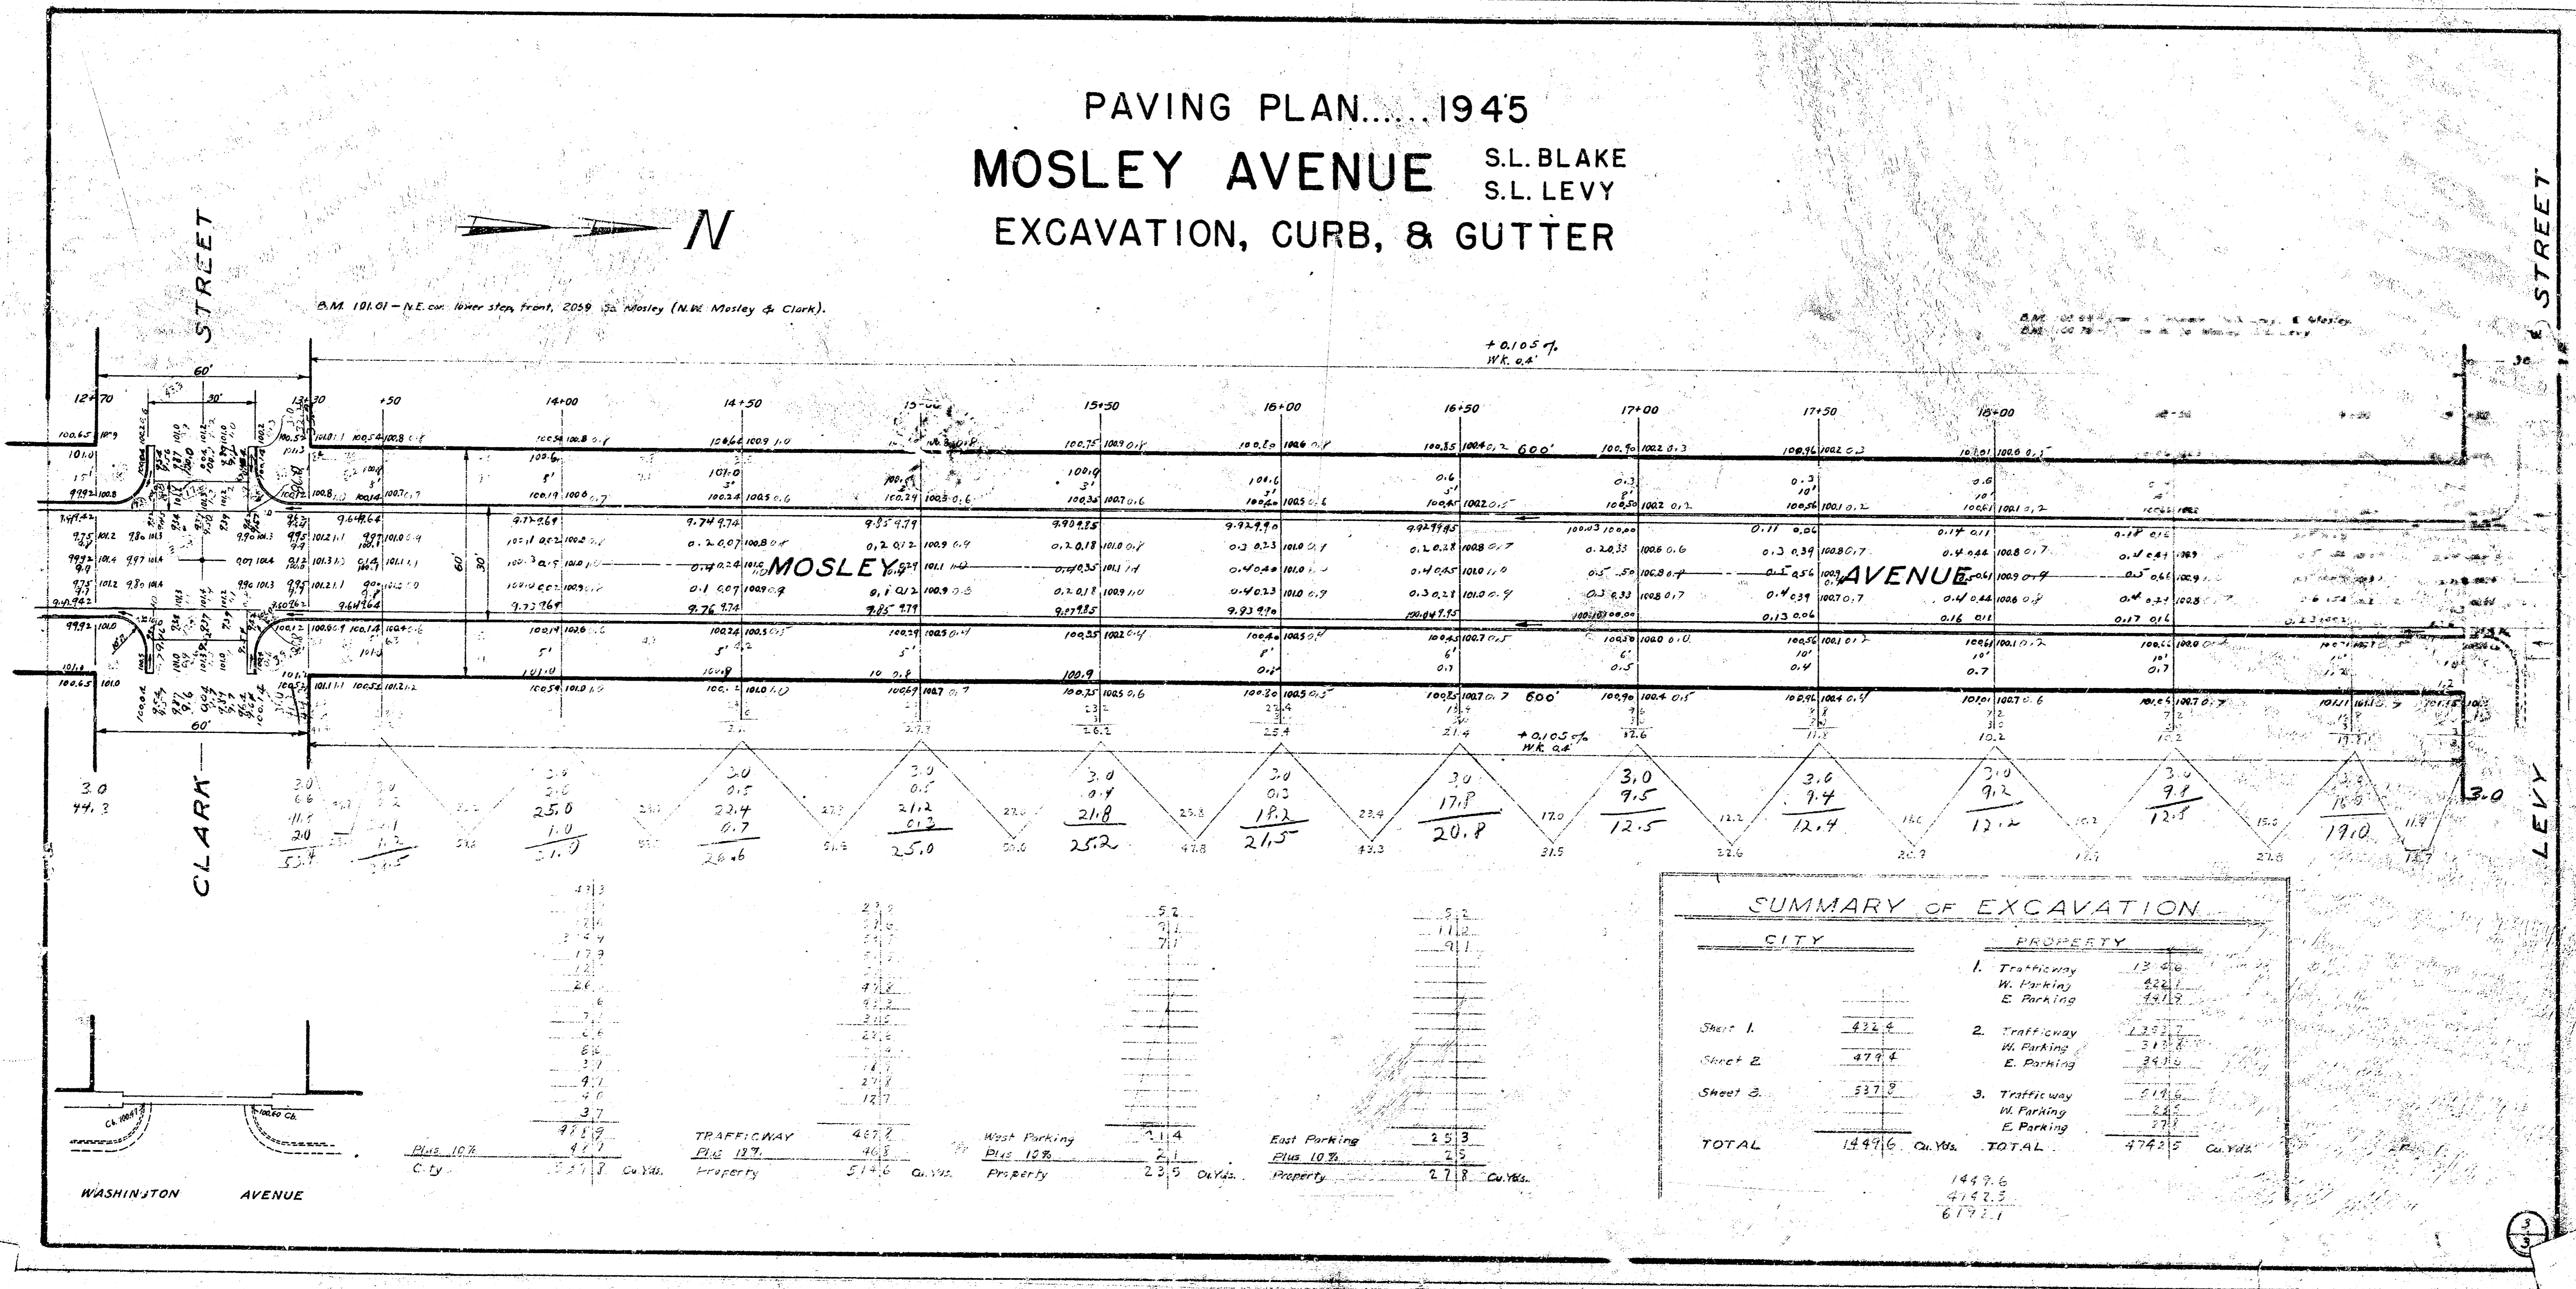

CITY		PROPERTY	
		1. Trafficway	13.40
		W. Parking	52.67
		E. Parking	59.17
Sheet 1.	432.4	2. Trafficway	22.57
Sheet 2.	479.4	W. Parking	31.52
Sheet 3.	537.9	E. Parking	34.85
		3. Trafficway	21.86
		W. Parking	22.86
		E. Parking	27.8
TOTAL	1449.6 Cu. Yds.	TOTAL	474.5 Cu. Yds.

TRAFFICWAY	West Parking	East Parking
487.9	21.4	25.3
Plus 10% City	23.5	27.8
Property	511.4 Cu. Yds.	Property
		Plus 10% City
		Property
		278 Cu. Yds.

1449.6
 474.5
 674.1