



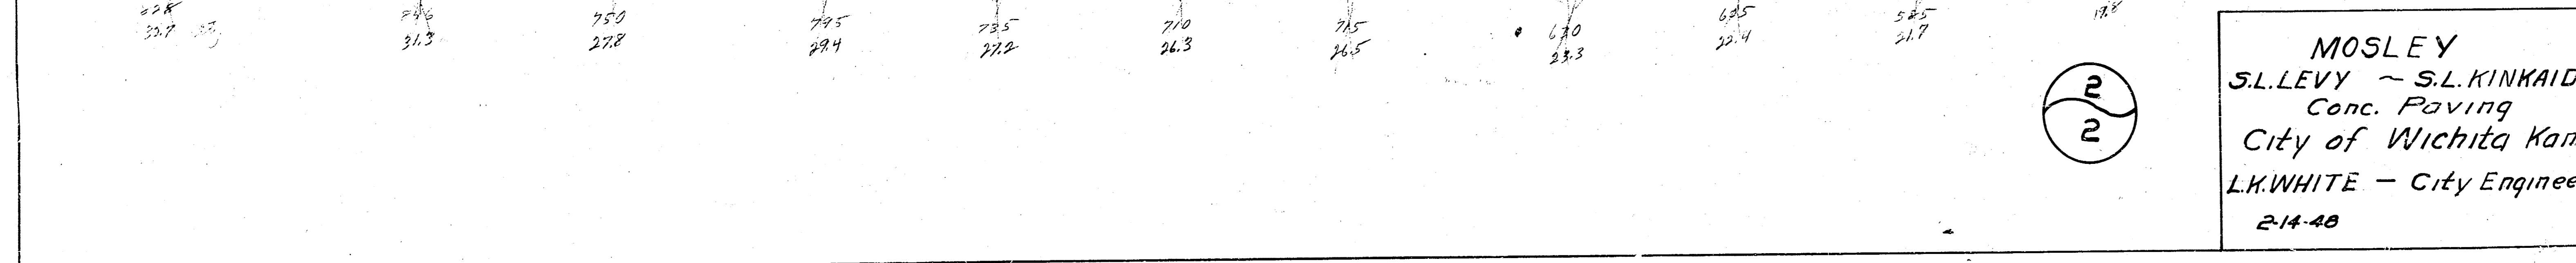


B.M. 101.81 - NE. cor. lower step front, 2059 So. Mosley (NW. Mosley & Clark)  
 B.M. 100.69 - Iron in thimble, N.S. Levy, E. Mosley  
 B.M. 100.76 - " on Wcb. Mosley, S.L. Levy

Report To  
 32.5  
 32.4  
 31.7  
 31.3  
 30.5  
 29.5  
 28.7  
 28.8  
 28.9  
 29.0  
 29.1  
 29.2

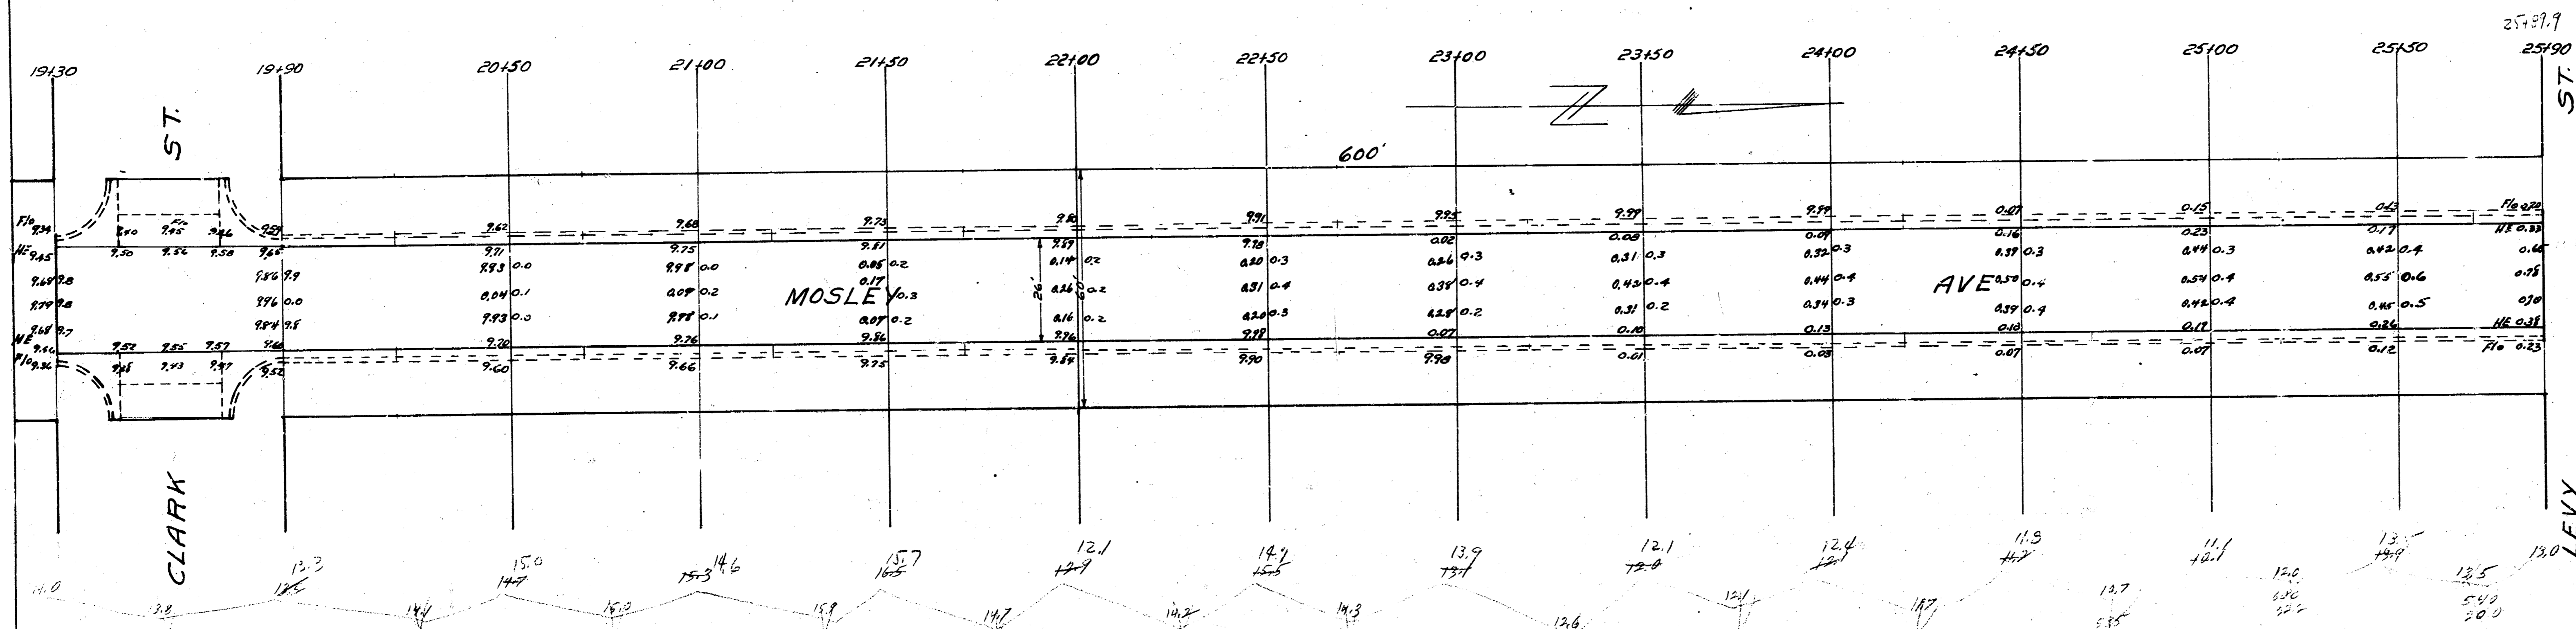

**MOSLEY**  
 S.L. LEVY ~ S.L. KINKAID  
 Conc. Paving  
 City of Wichita Kan.  
 L.K. WHITE - City Engineer  
 2-14-48

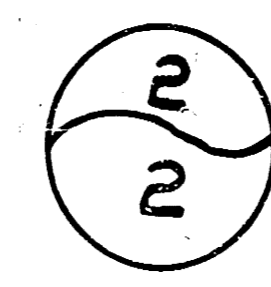

4 14 4 2