


B.M. 108.70 "+ W. side C.B. South Curb Dewey, East of E.L. Mosley

B.M. 109.95 "+ West end of South Curb Lewis Street.


Scale: 1"=20'

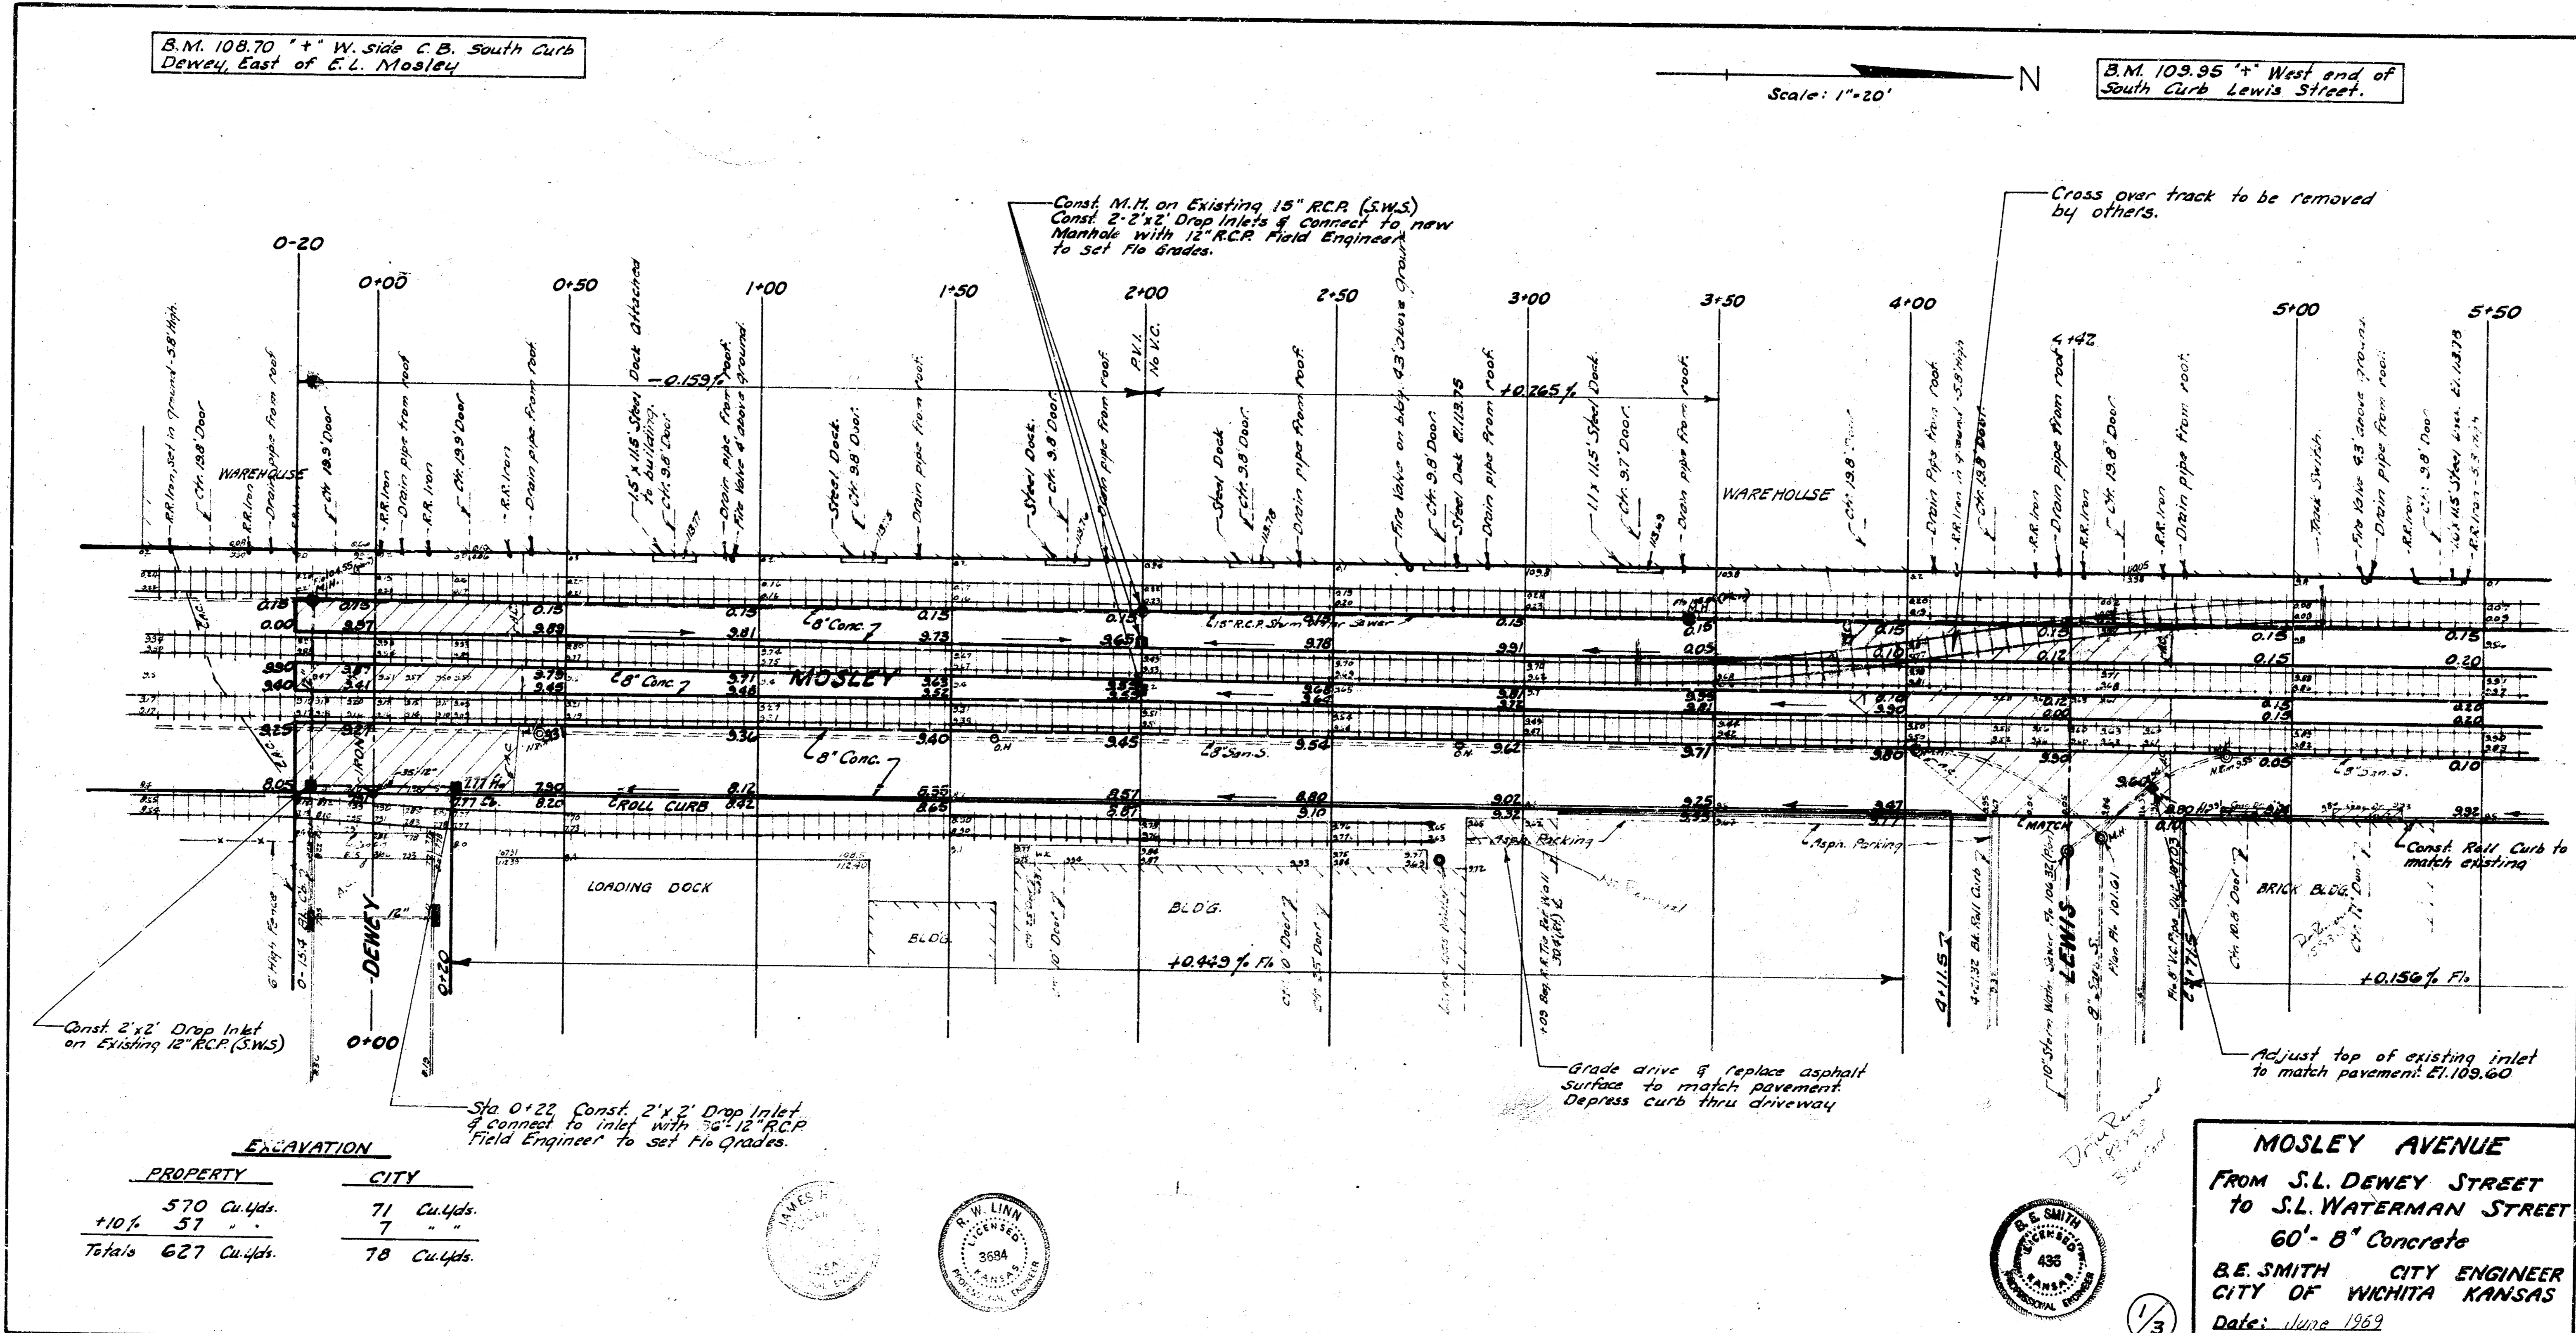

EXCAVATION

PROPERTY	CITY
570 Cu.Yds.	71 Cu.Yds.
+10% 57	7
Totals 627 Cu.Yds.	78 Cu.Yds.

MOSLEY AVENUE
 FROM S.L. DEWEY STREET
 TO S.L. WATERMAN STREET
 60'- 8" Concrete
 B.E. SMITH CITY ENGINEER
 CITY OF WICHITA KANSAS
 Date: June 1969
 Project No. C17-99

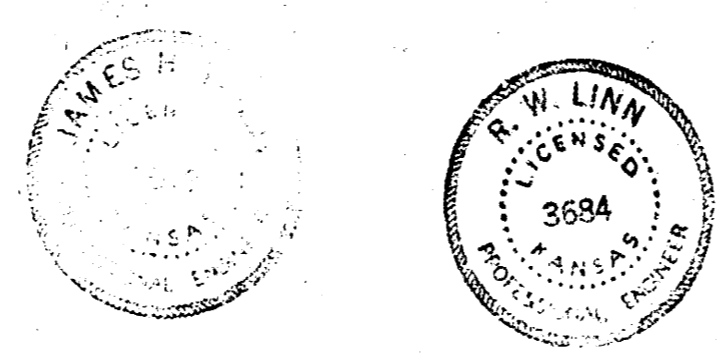

1/3

