



13 + K-1

BM 10308 "G" IN GLOBE ON S. RADIUS OF DE. NO. 1355 S. MOSLEY

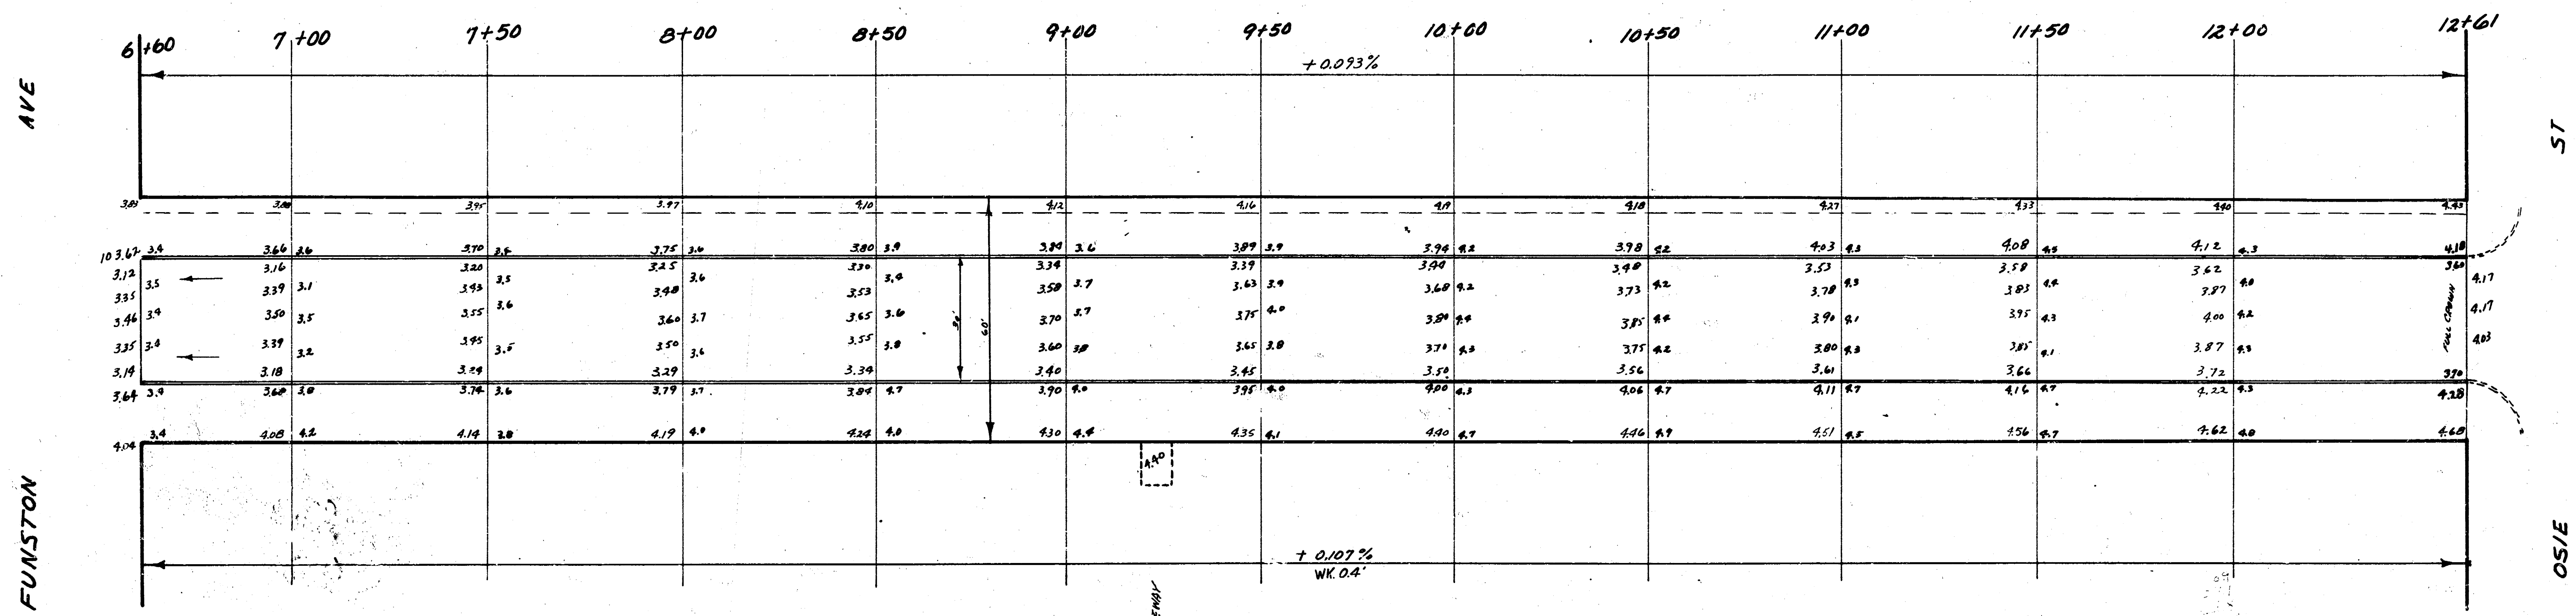

NOTE: MATCH DRIVE

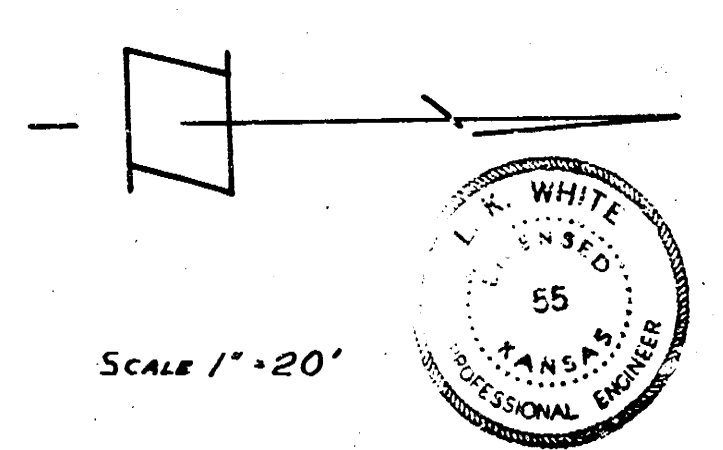

MOSLEY
SL. OSIE TO NL. FUNSTON
30' CONC. & C.C.
CITY OF WICHITA KANSAS
L. R. WHITE
JAN. 1952
CITY ENGINEER
Proj. No. C11-285