
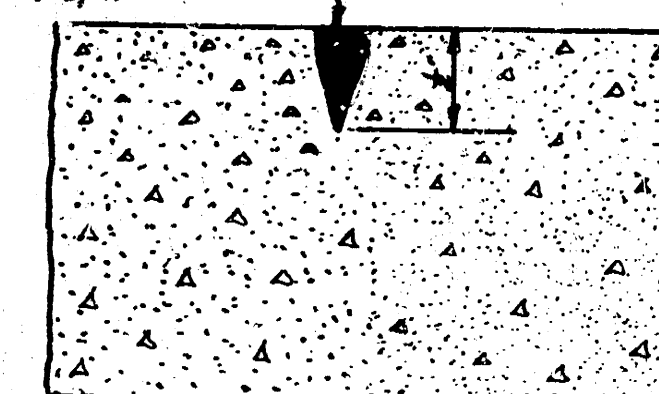
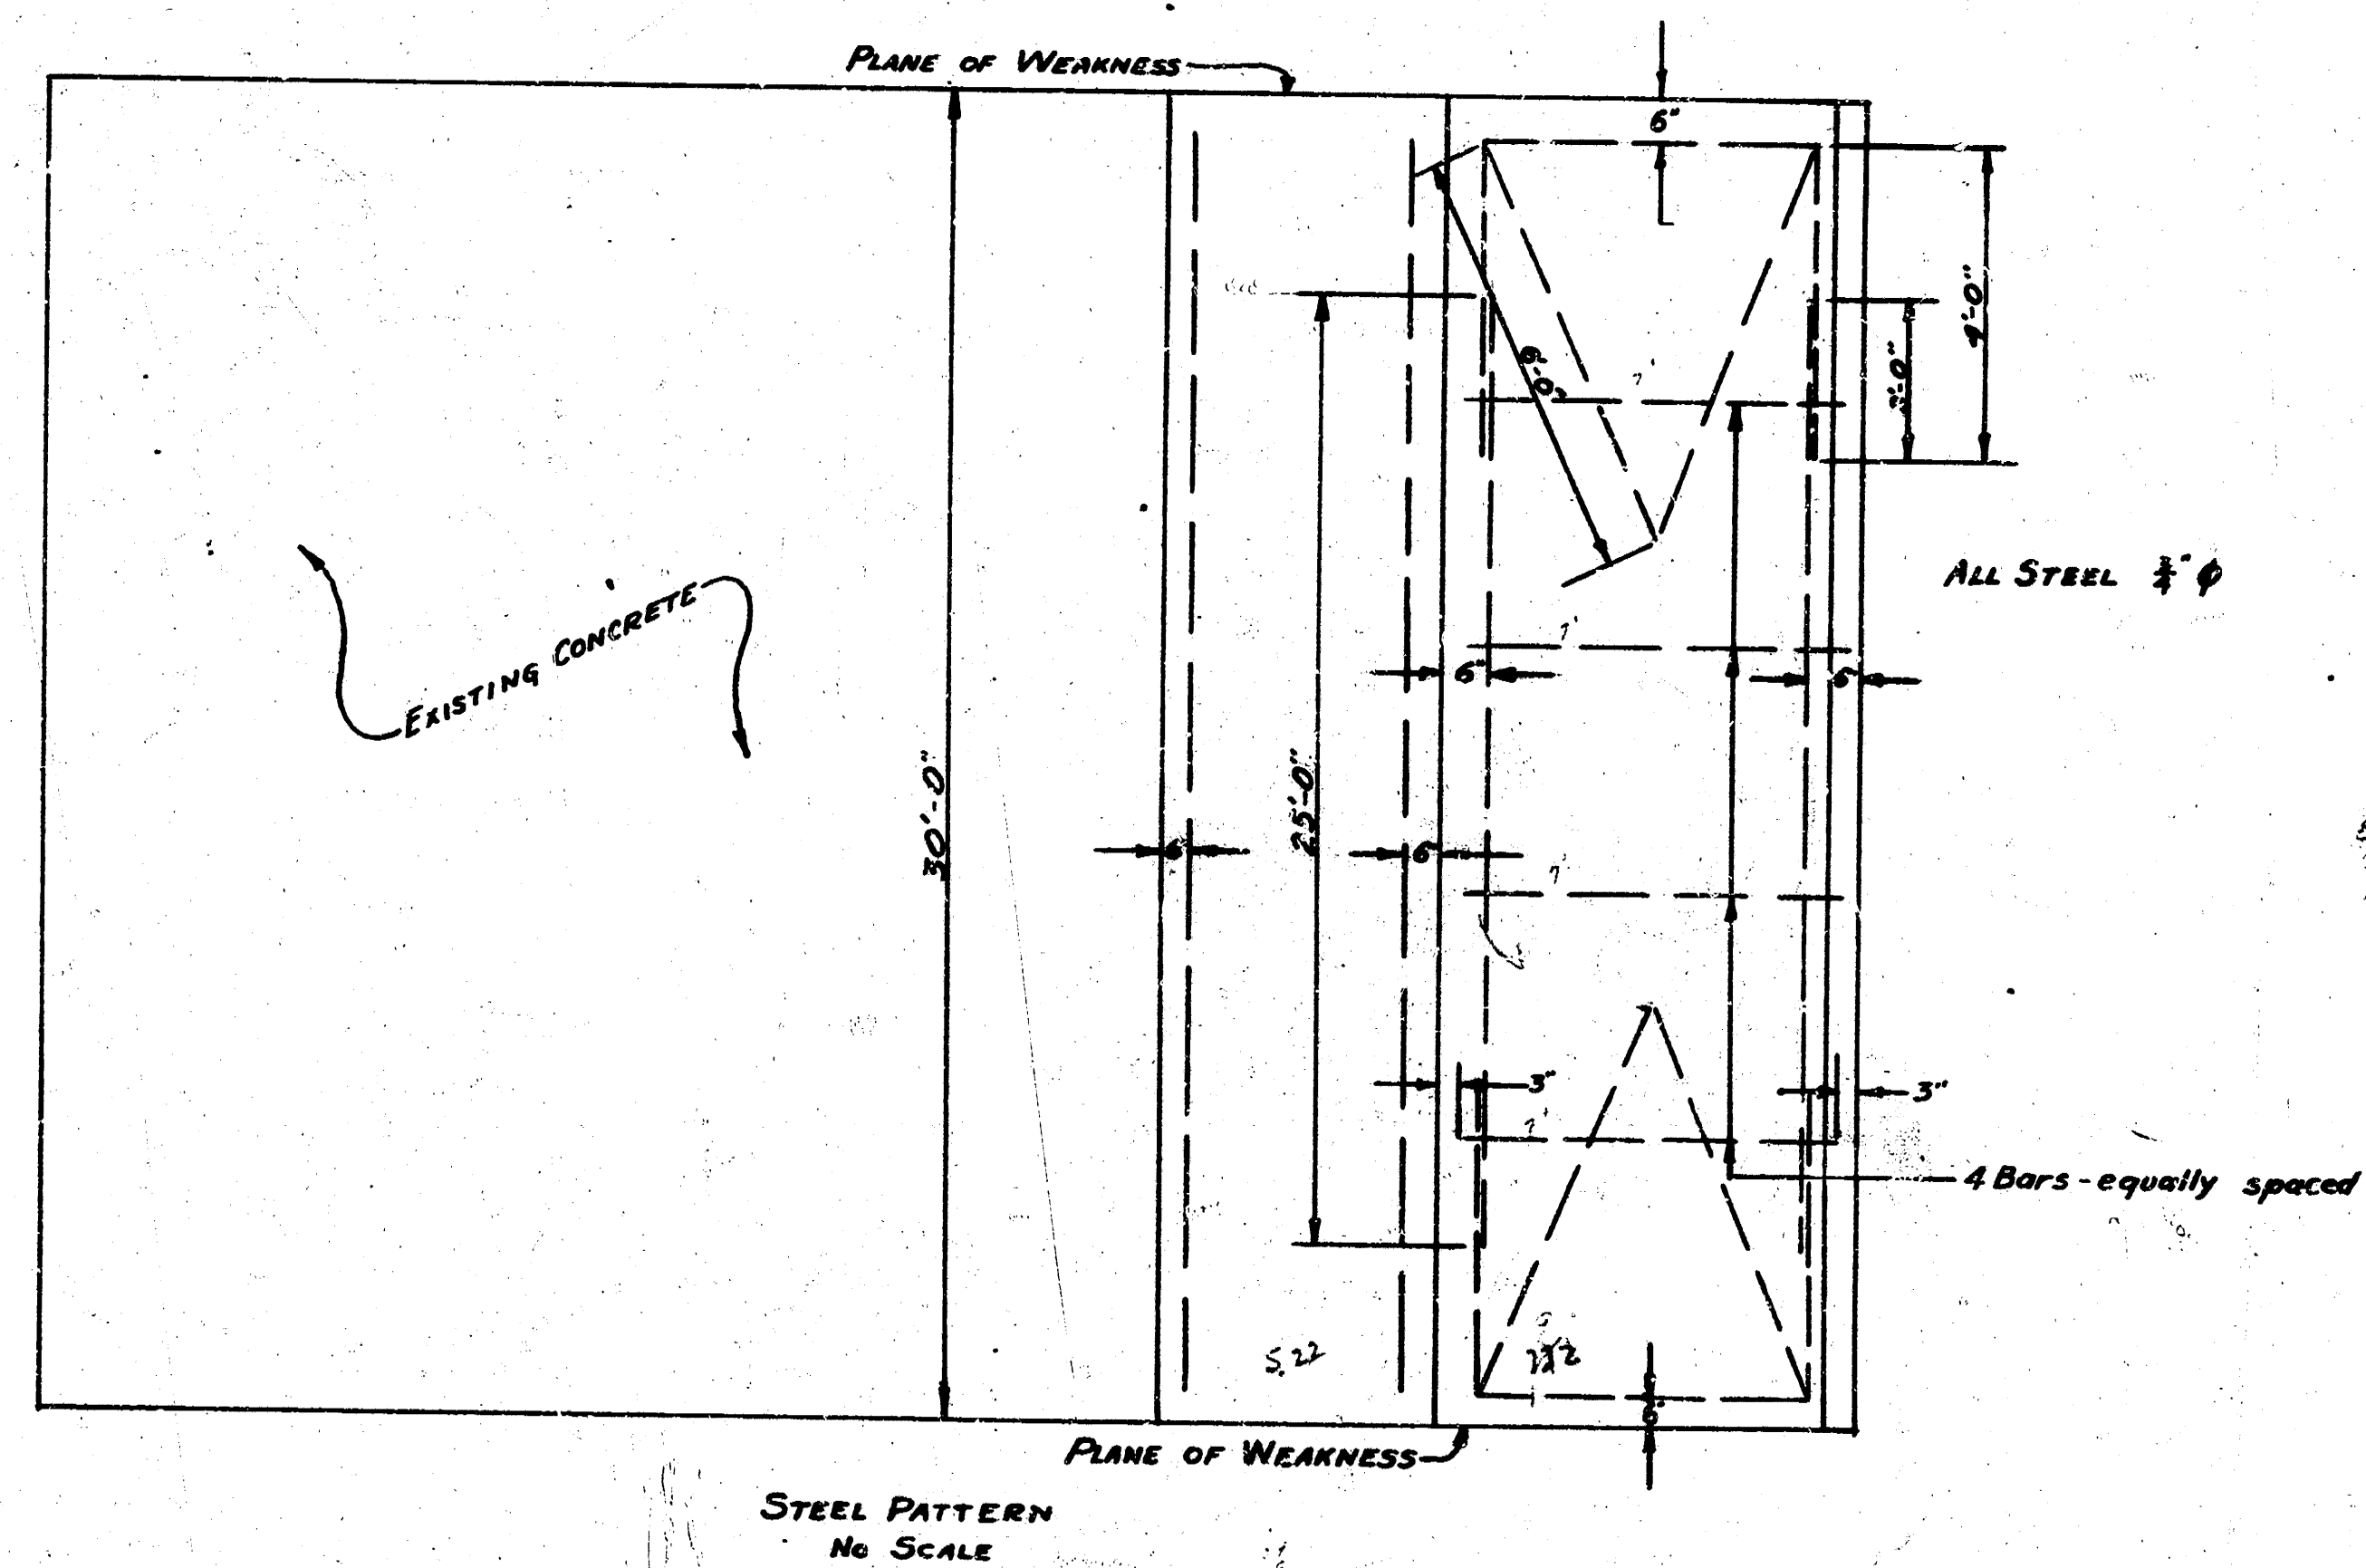
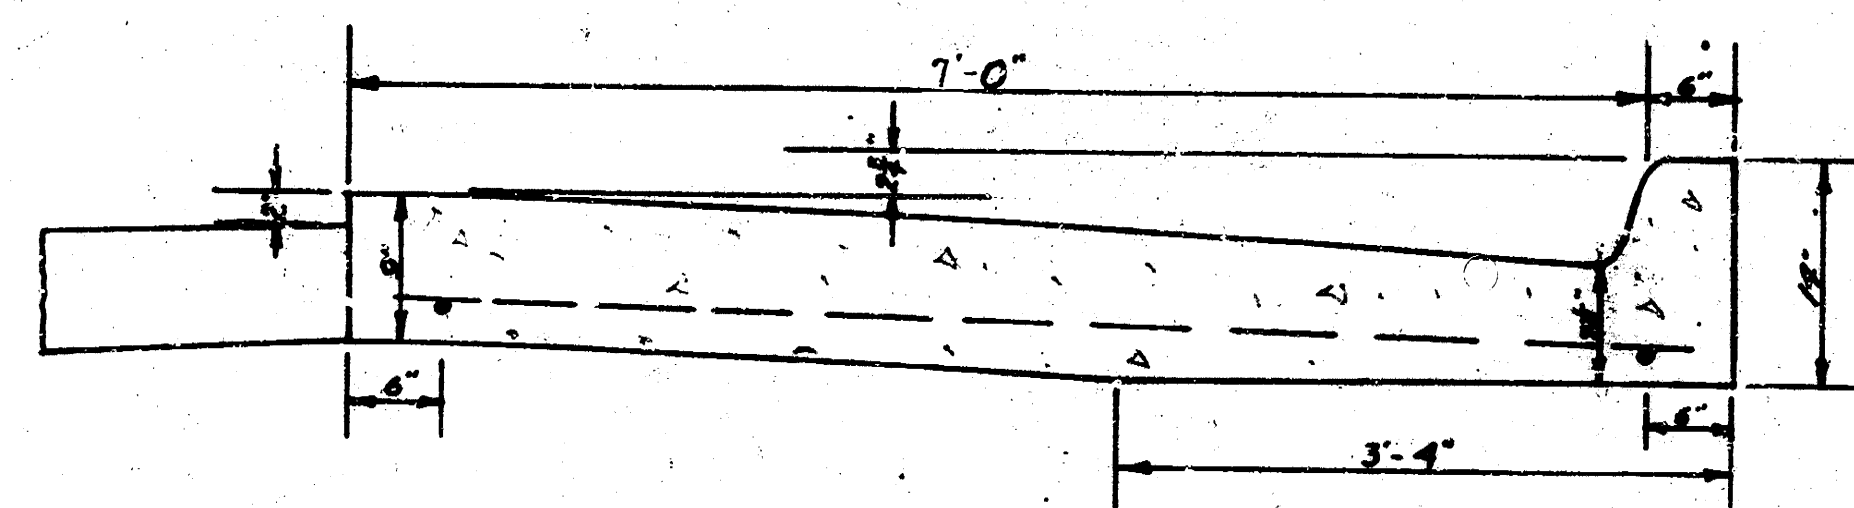
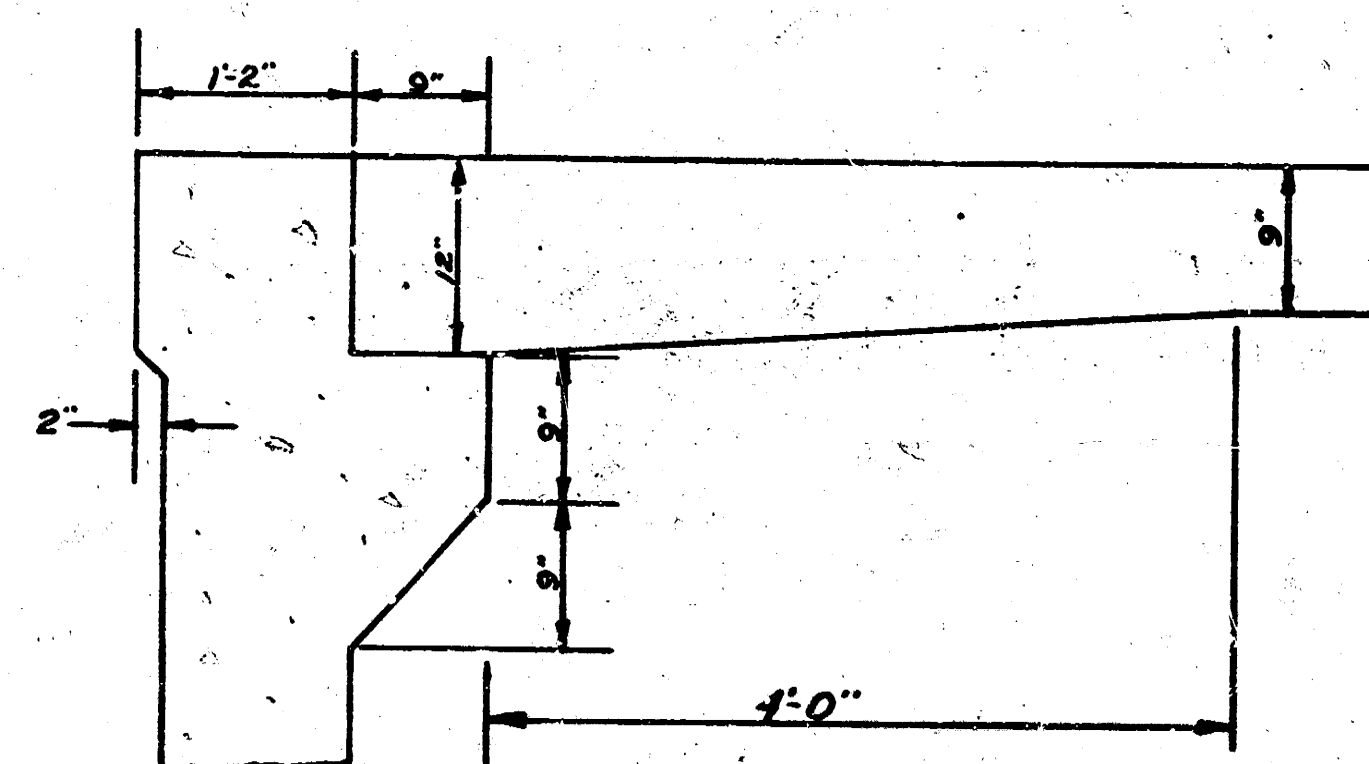
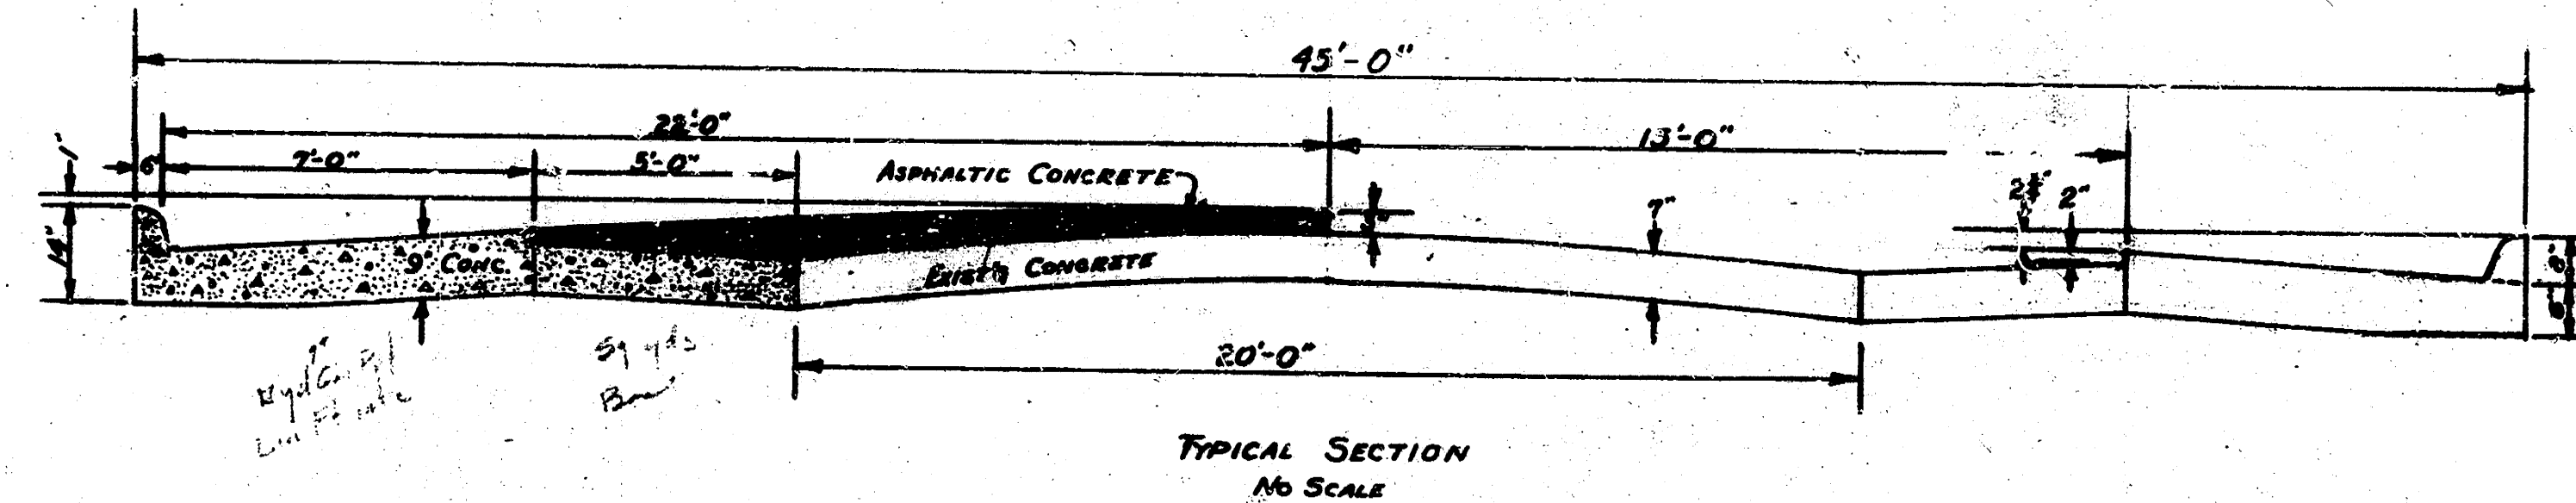


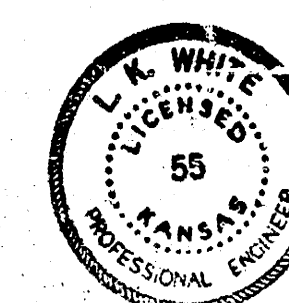


DETAIL OF PLANE OF WEAKNESS
EVERY 4TH JOINT TO BE EXPANSION
JOINT
No Scale

$9 \times 61 = 549$
 $2 \times 15 = 30$
 $2 \times 25 = 50$
 18


Book Kid

 $\frac{1}{12}$ 


MOSLEY AVE.
NL 17TH - NL CHISHOLM CK.
AC-WIDEN TO 44' RESURFACE
CITY OF WICHITA, KANS.
L.K. WHITE CITY ENGINEER
MARCH 1952 PROJ. No. C11-153

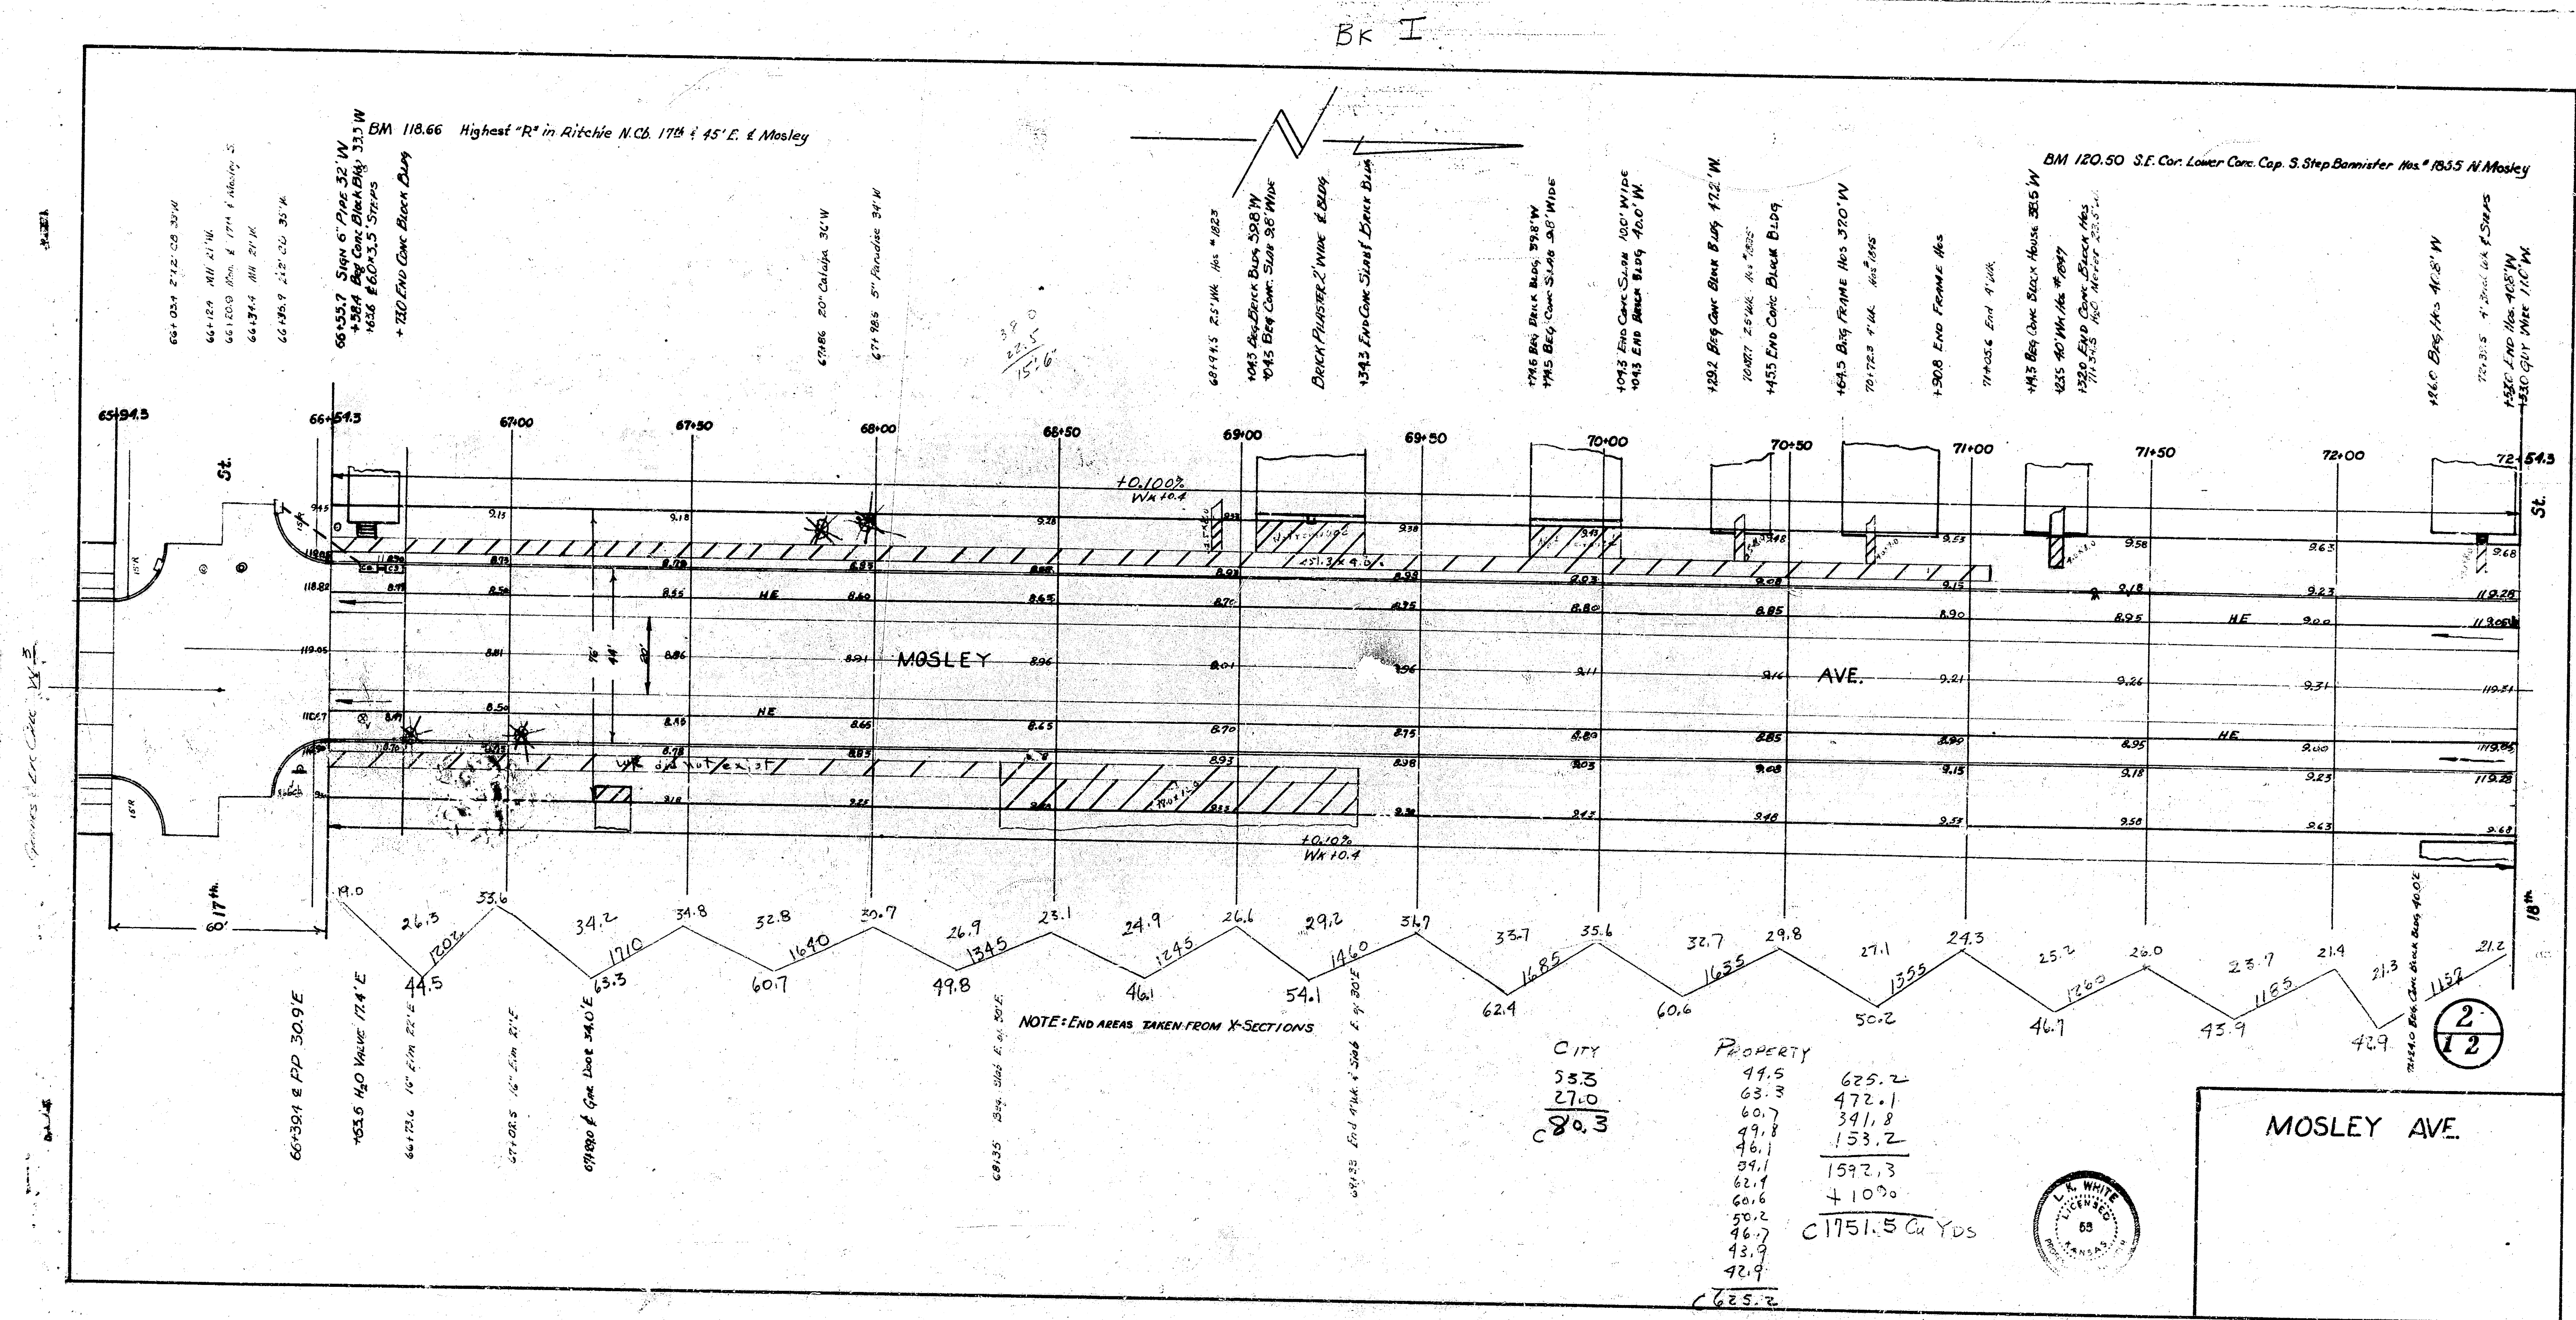

Q11-155

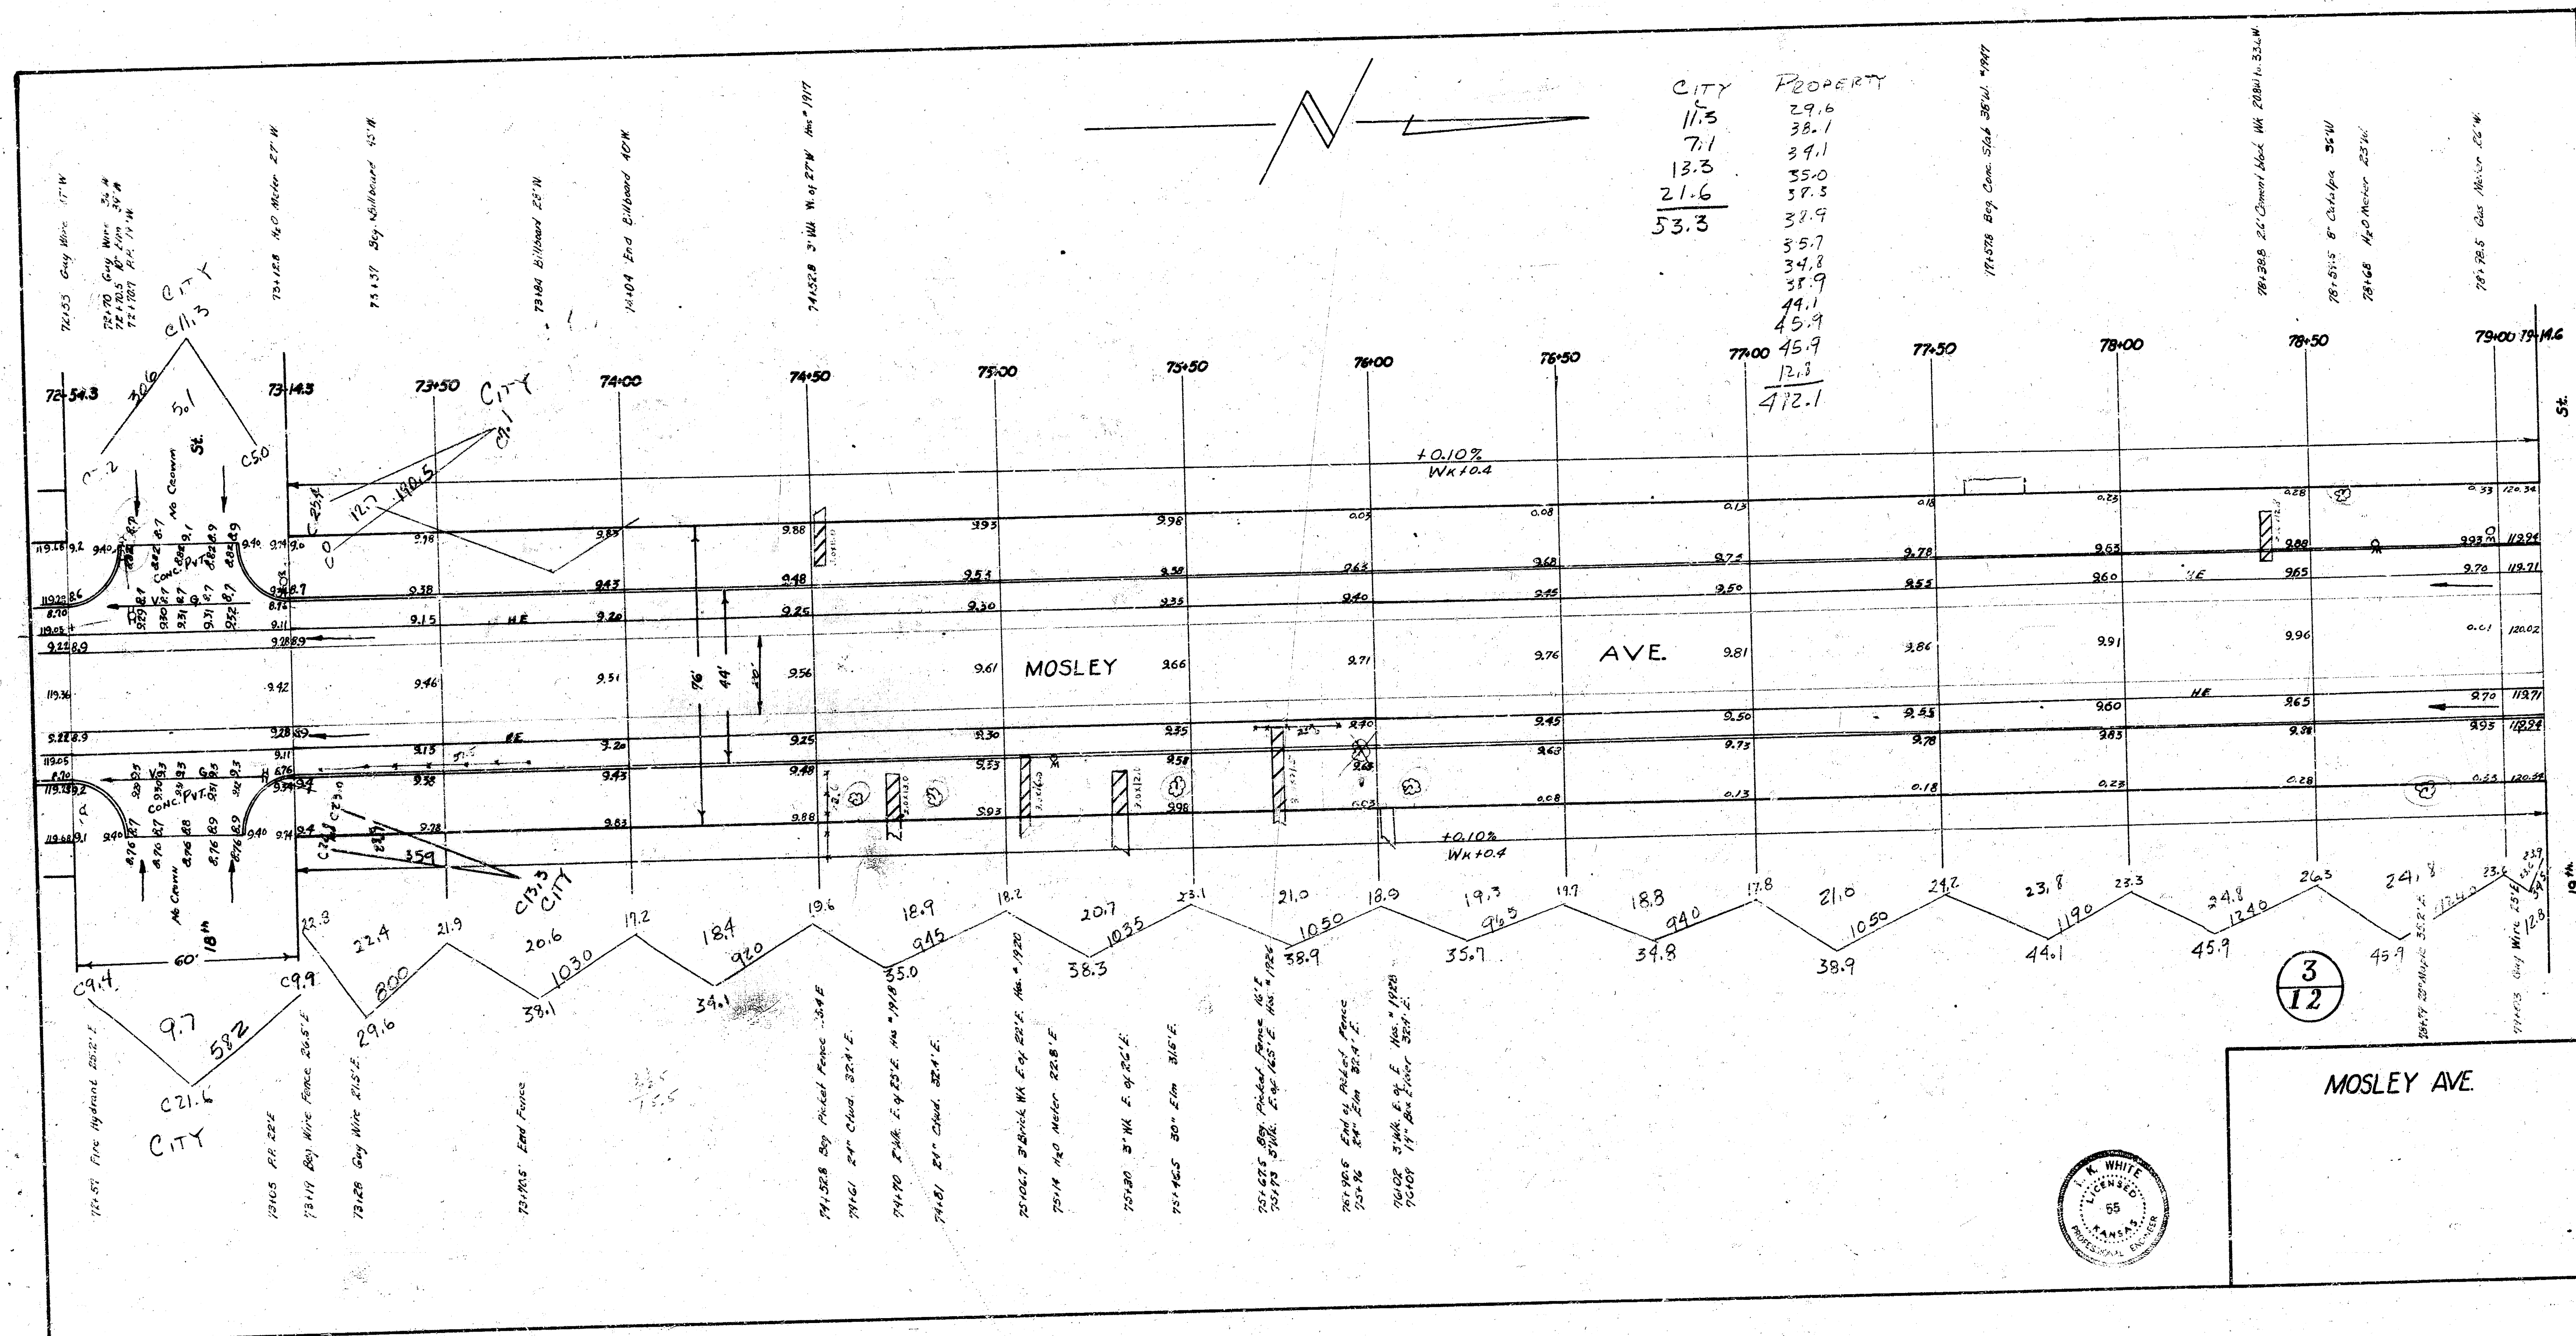

DM. 120.12 "G" in Globe S. End Ch 22'E. & Mosley @ 19th

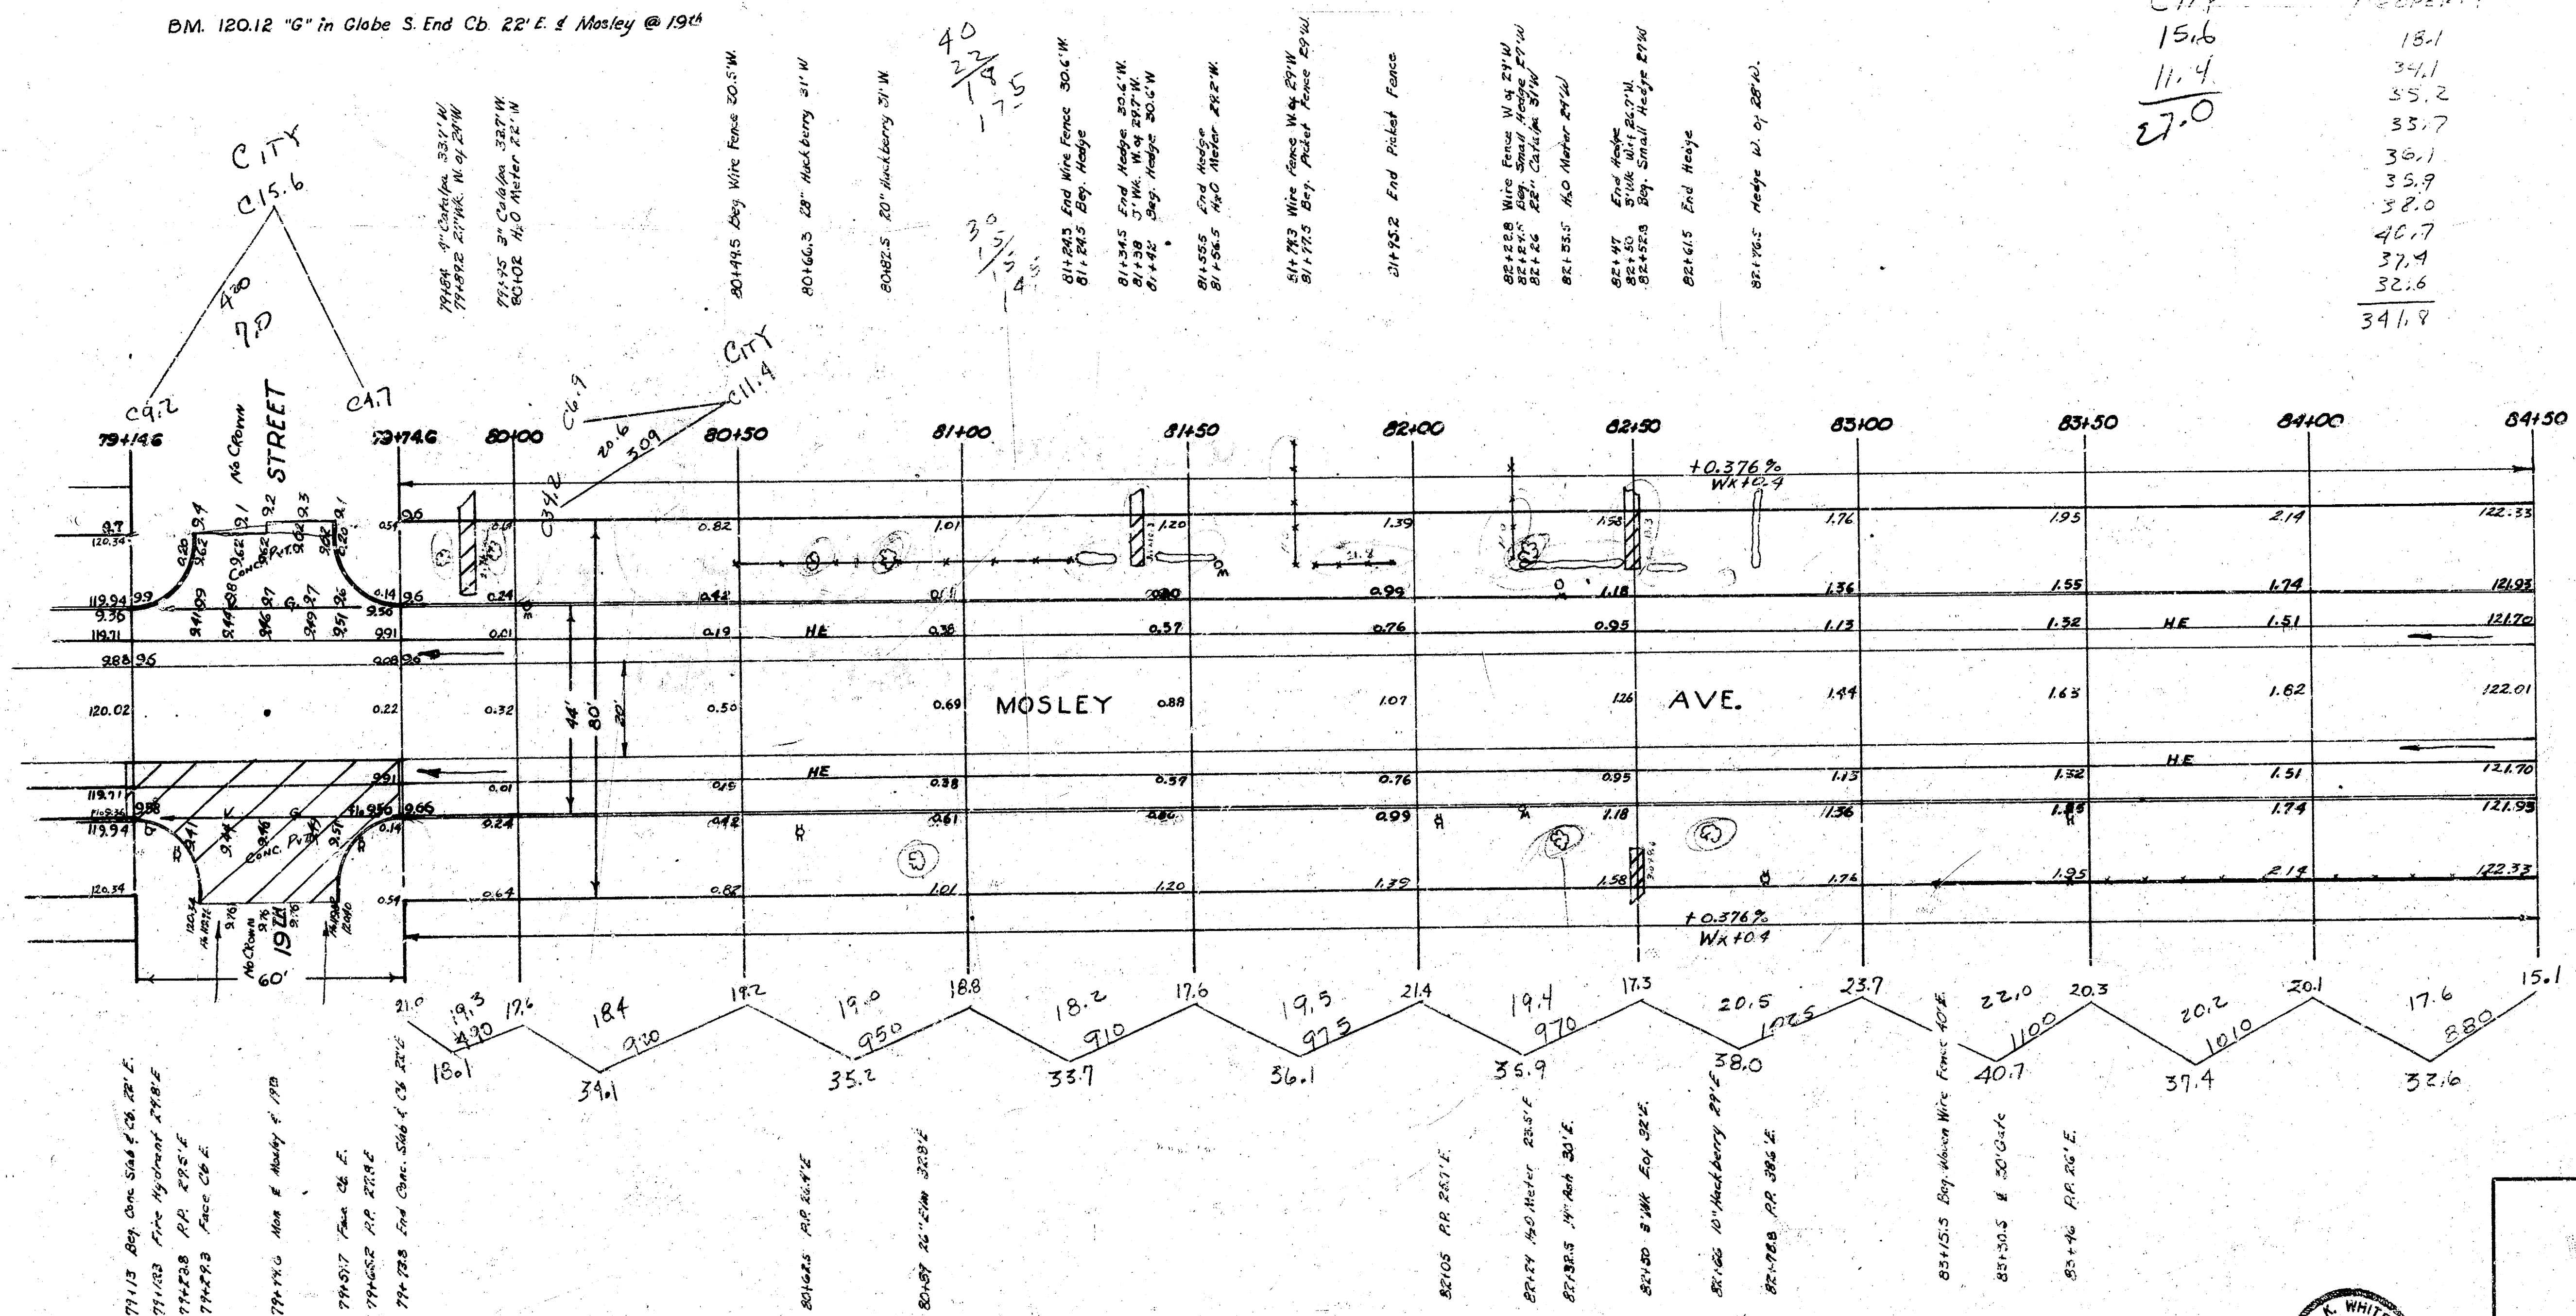

4
12

MOSLEY AVE.

