



78.4 TOT EXC.  
TO PROP.

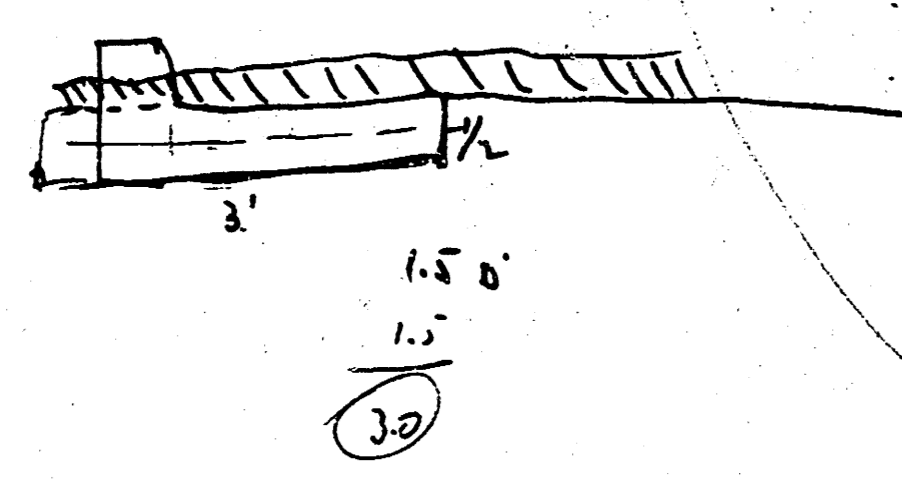

BKI

BM. 123.40 NE. Cor. House with NE. Cor. House SW Cor. 6" # Green.

Property  
 18.9  
 28.1  
 30.7  
 18.8  
 9.1  
 8.5  
 8.5  
 111.1  
 +10% 117  
 128.8 cu yds

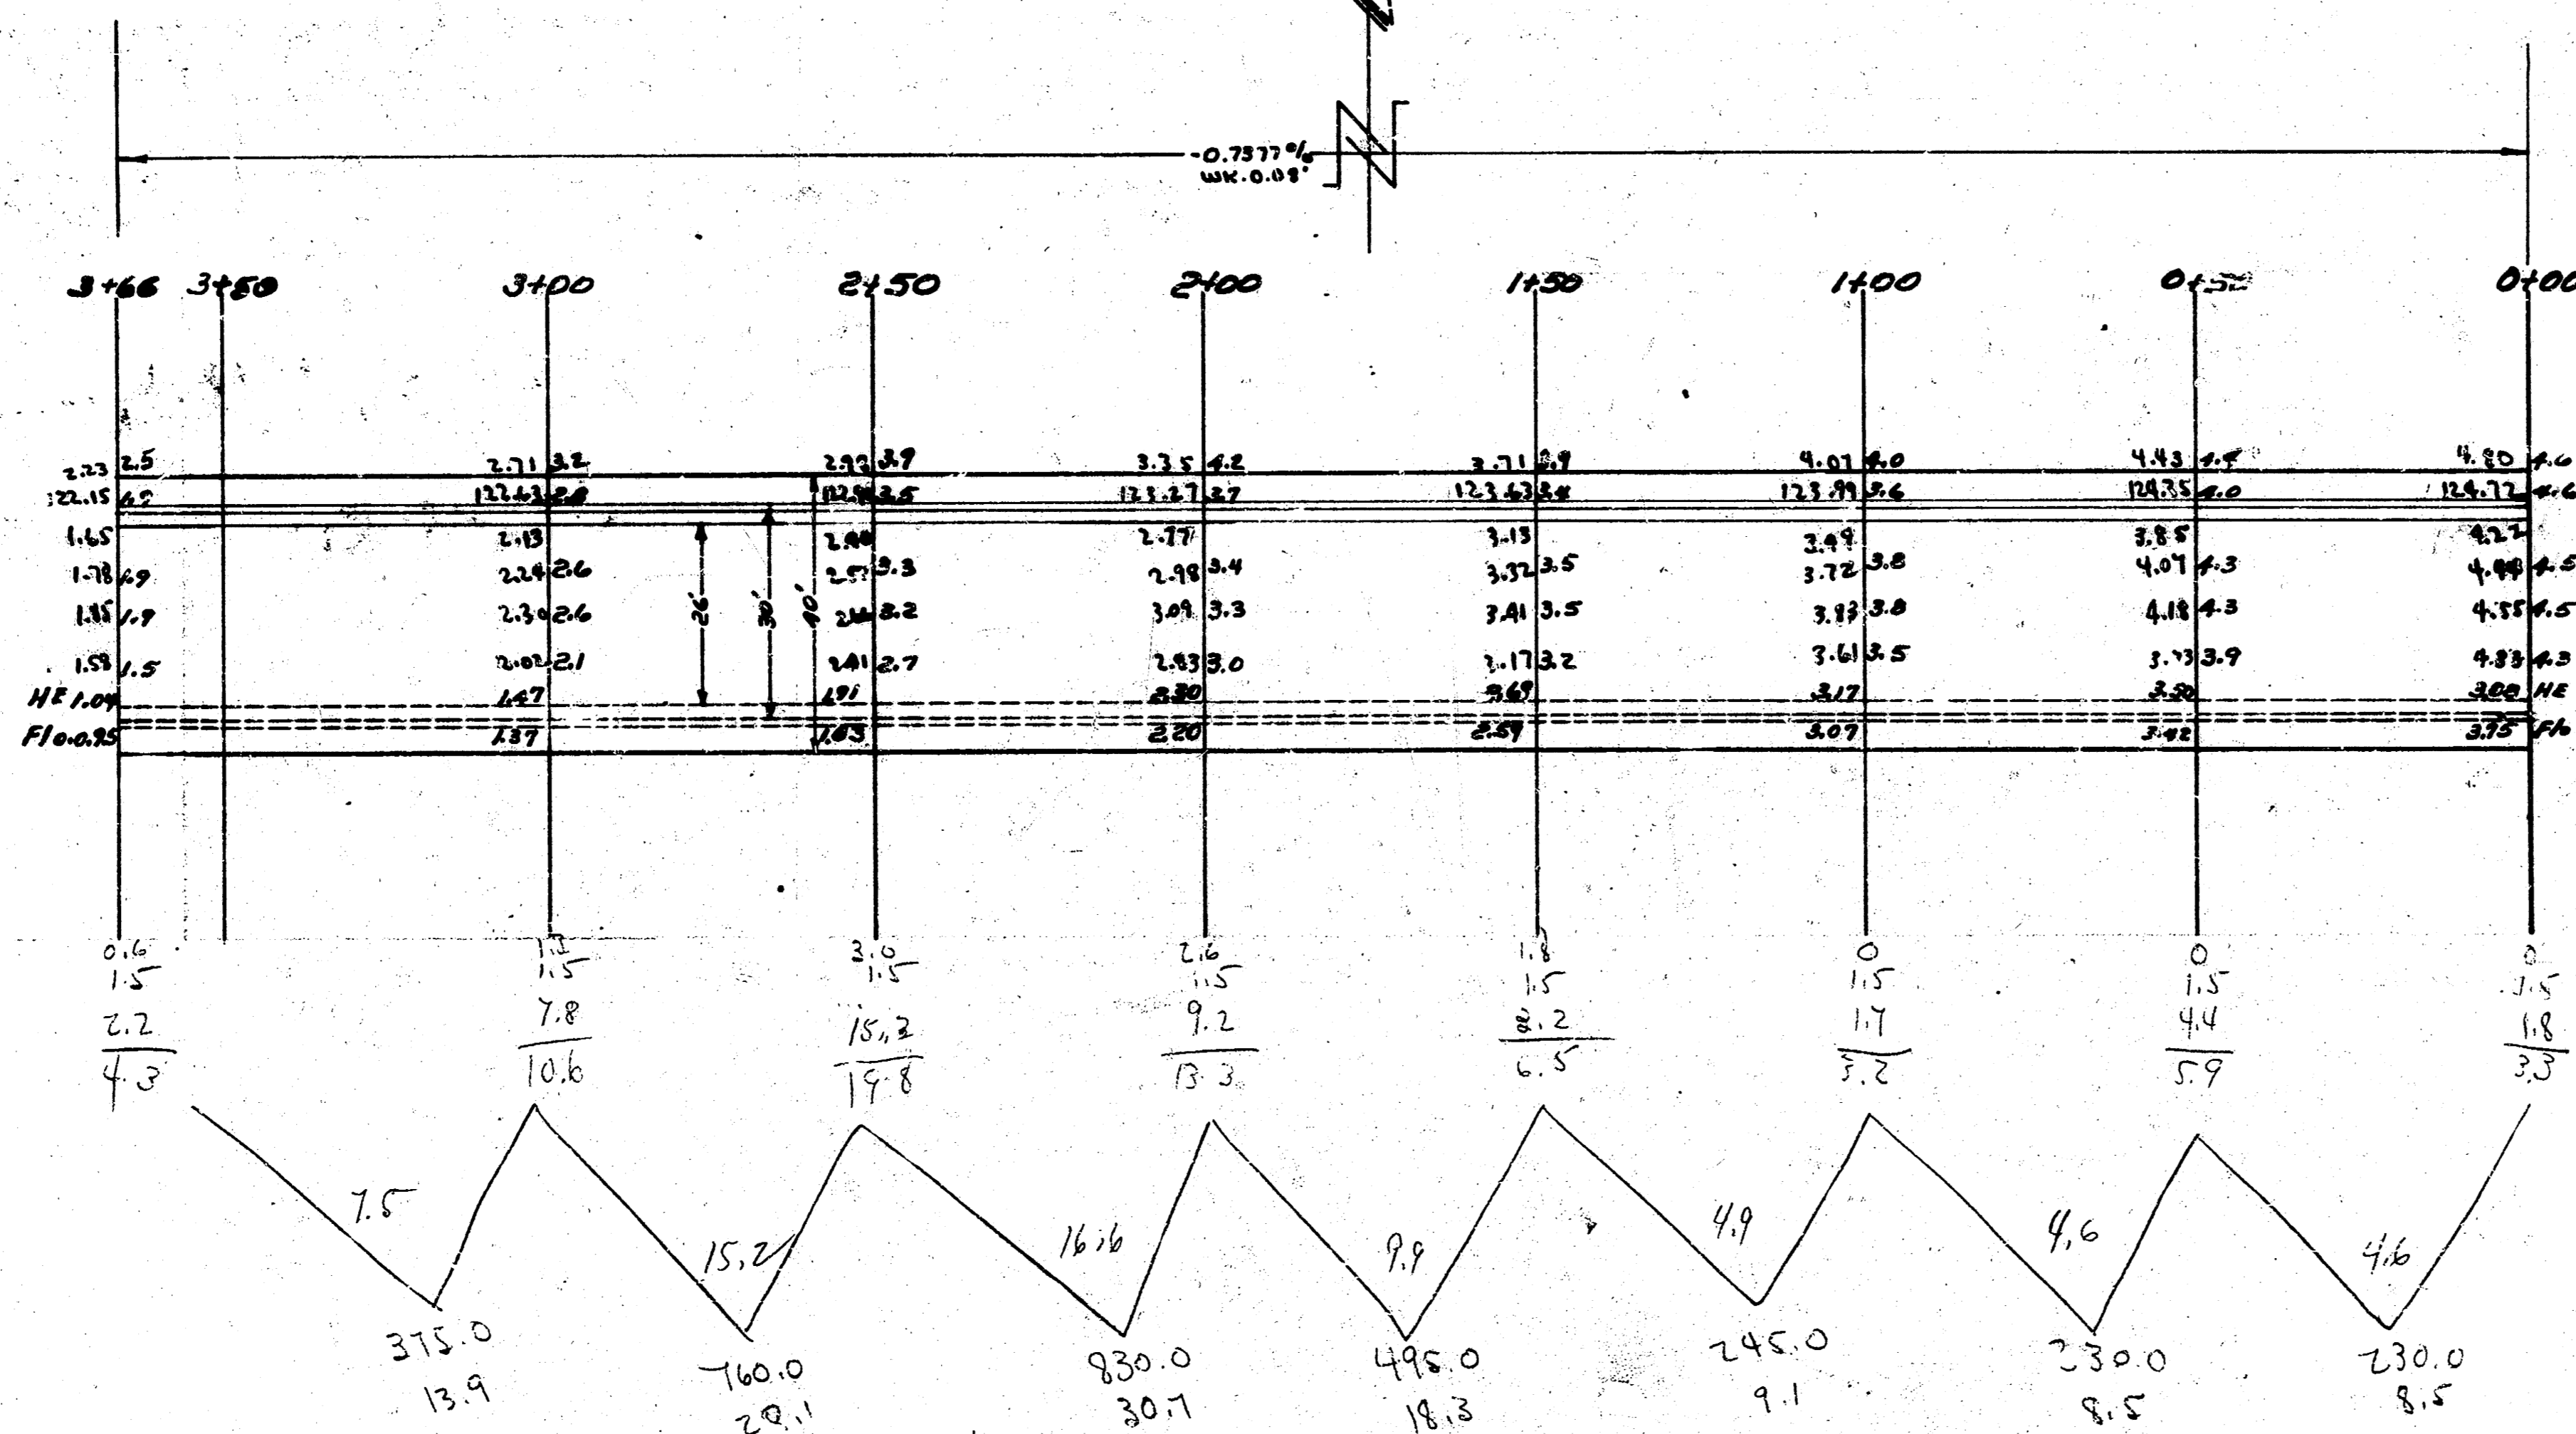

ST.  
 GREEN

**MOSSMAN AVE.**  
 WL Green - 366' West  
 Comb. Curb & Gtr.  
 City of Wichita Kans.  
 LK WHITE City Engineer  
 2/48 Proj # C 18-16

BK1

4 15 3 e