


B.M. 180.40 "T" in THACKERY SO. ENT. RET. NO. 917 NO. YALE

B.M. 186.84 S.W. COR. CONC. STEP NO. 1002 N. ROOSEVELT
B.M. 171.41 "6" in GLOBE N. ENT. RET. TO NO. 933 N. ROOSEVELT

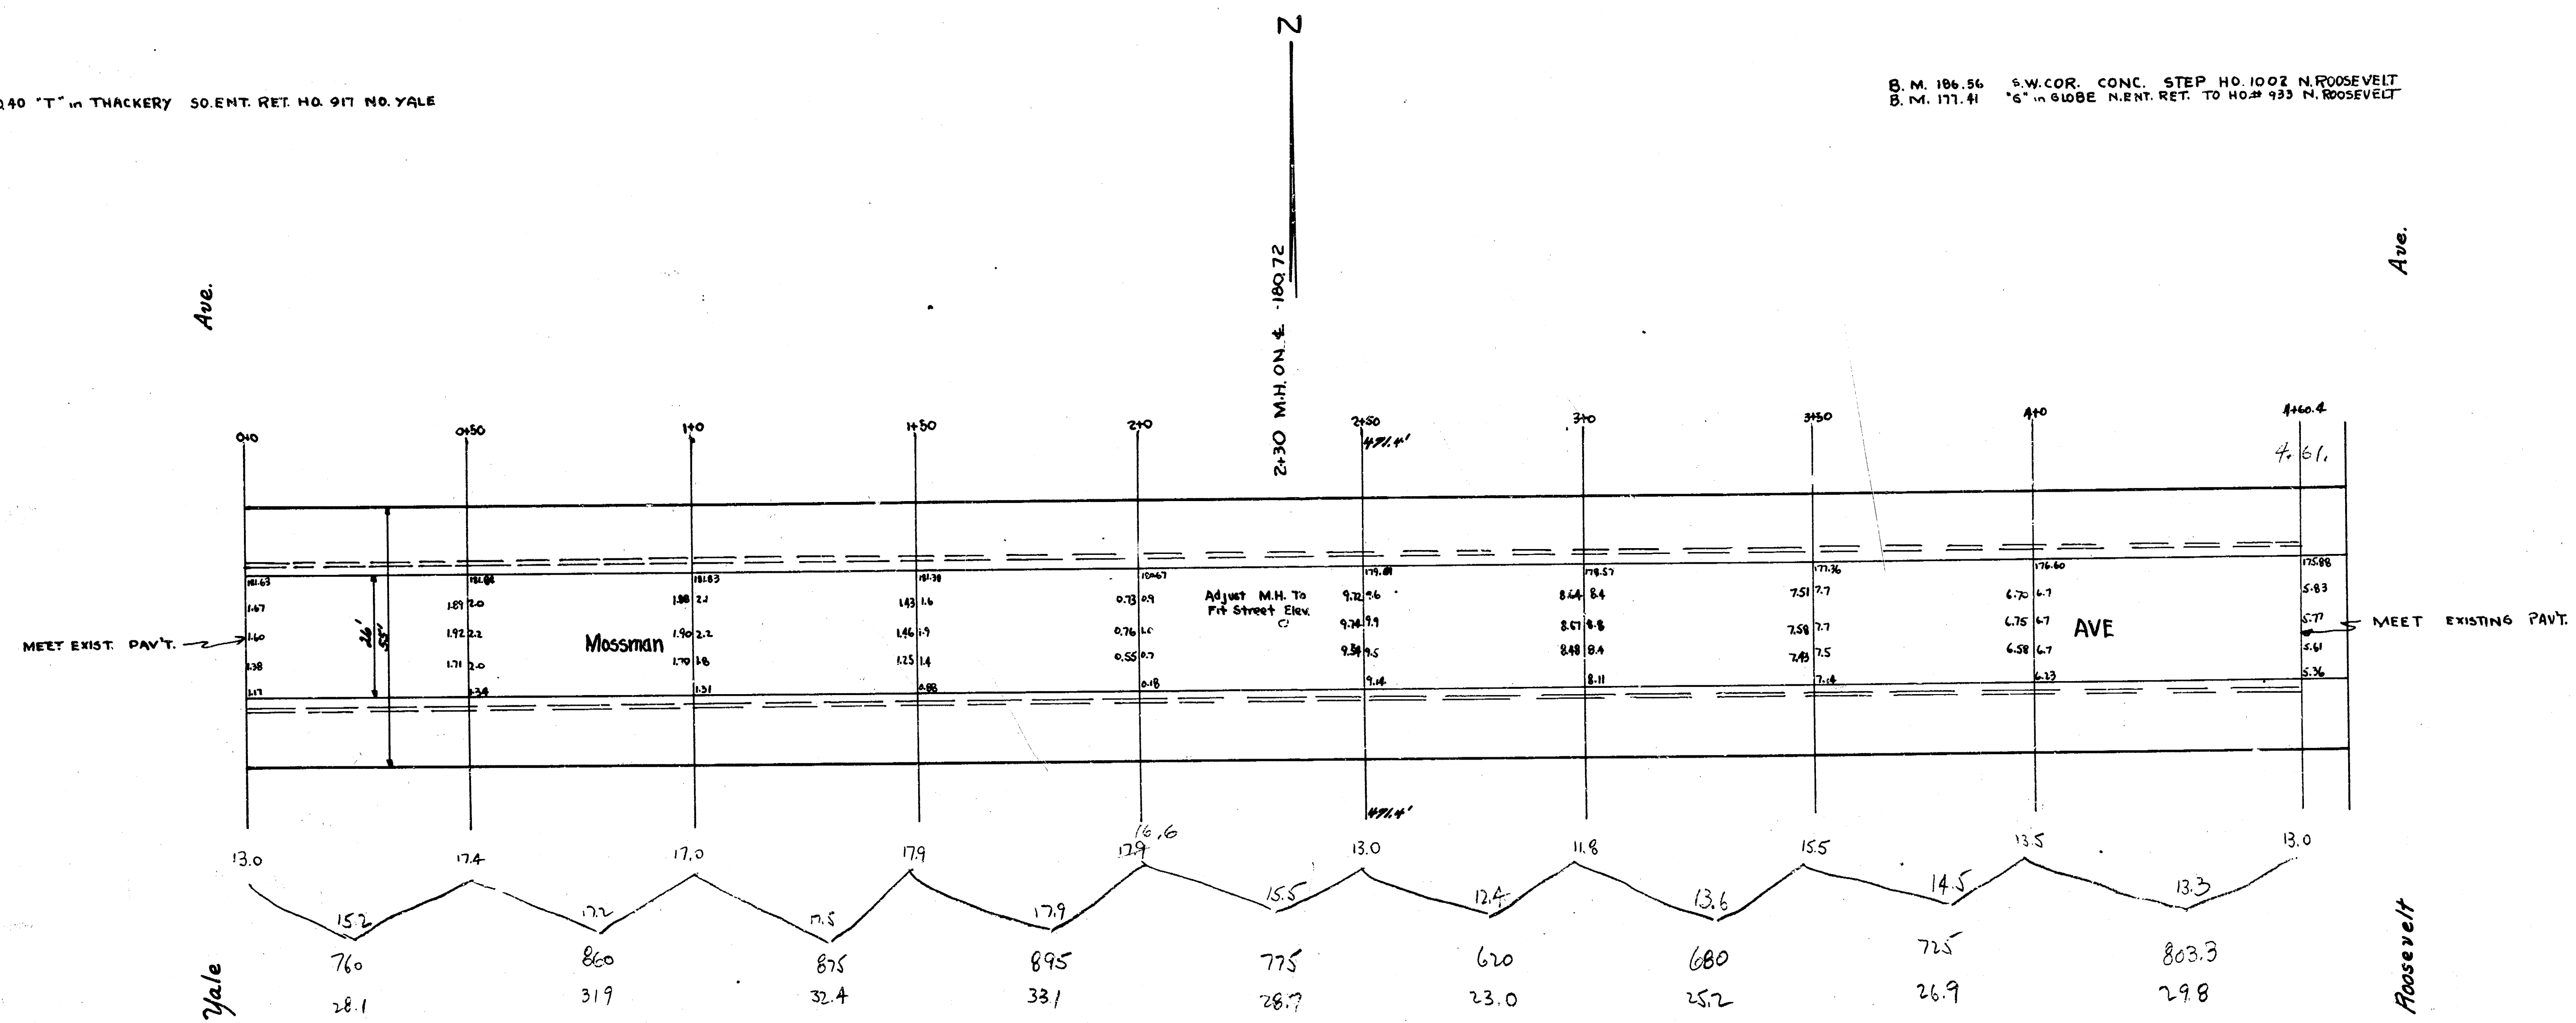

100
 28.1
 31.9
 32.4
 33.1
 28.7
 23.0
 25.2
 26.9
 29.8
 259.1
 +10%
 285.0 w. yds.

Mossman Ave.
 EL. Yale ~ WL. Roosevelt
 26' Conc.
 City of Wichita, Kansas
 L.H. White City Engineer
 March 1999 Project C17-01