
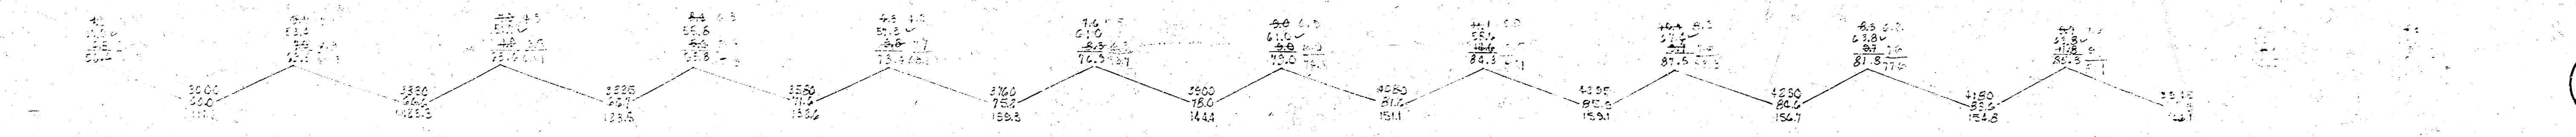


B.M. 99.93 Standard S.E. Sheridan of 31st St So

Sta on E.L.

TOTAL EXCAV
100.42 Cu Yds

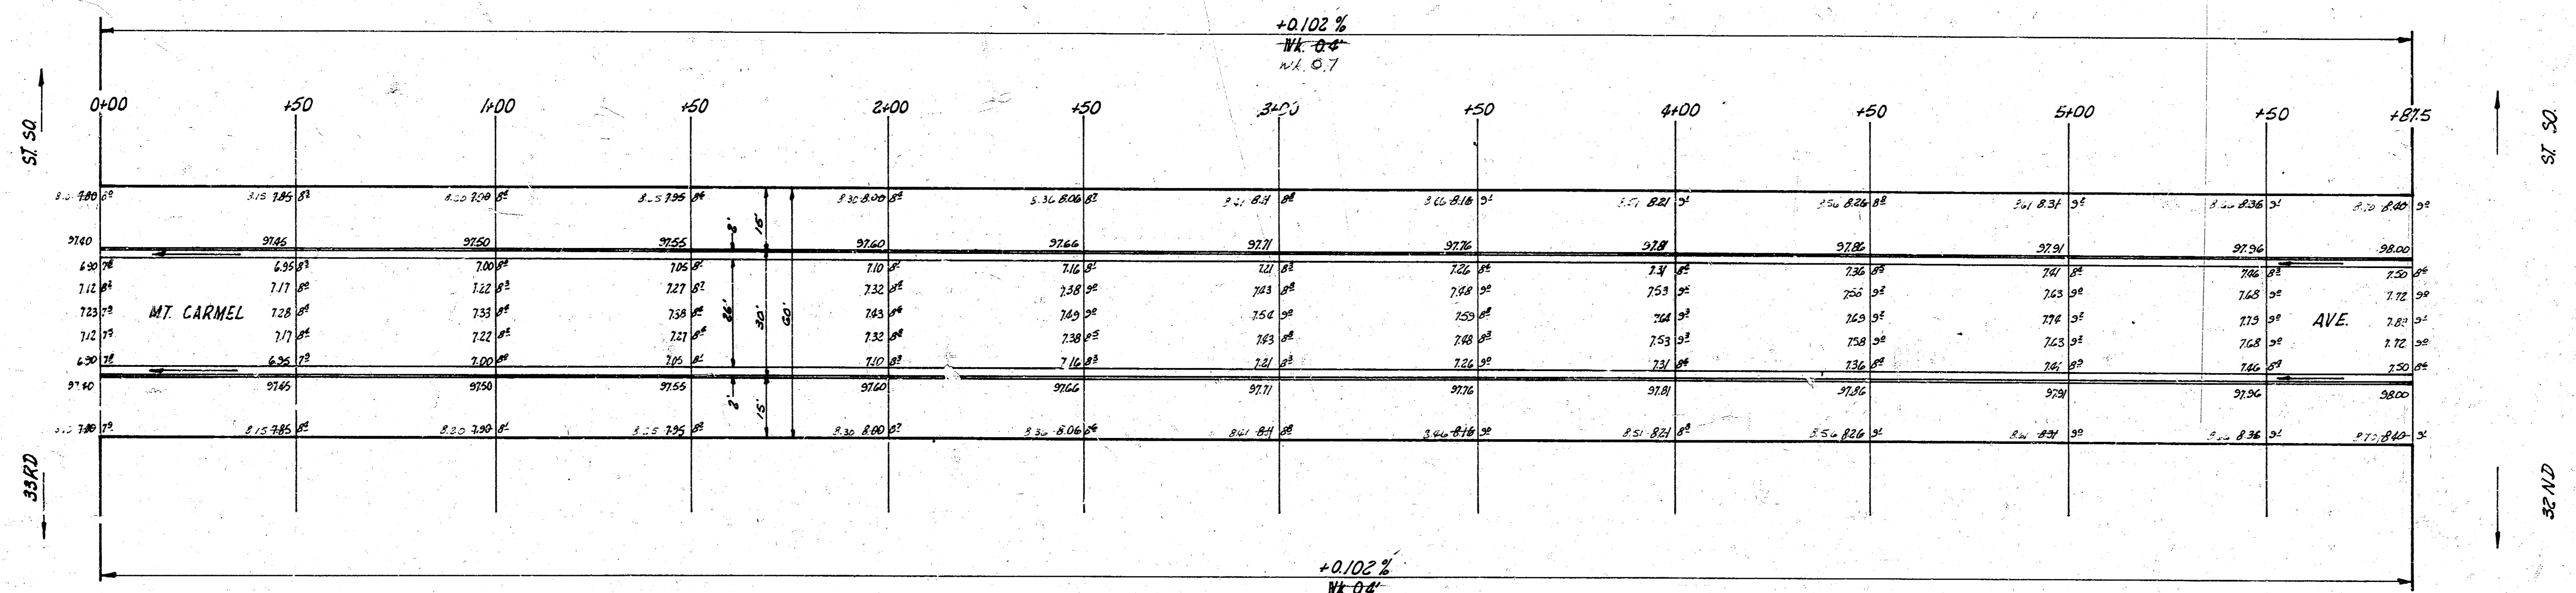

COUNTY ENGINEER
 WICHITA, KANS.
 JULY 1955



1/2



MT CARMEL AVE.
 NL 33RD ST. SO. - SL 31ST ST. SO.
 26-2-30 A.C.
 CITY OF WICHITA, KANS.
 B.E. SMITH CITY ENGINEER
 JULY, 1955 PROJ. NO. C15-93

TOTAL EXCAV
 100.42 Cu Yds

EXPLAN
 FROM CITY
 1537.5 C.A.V.E. 2100.0 C.A.V.E.

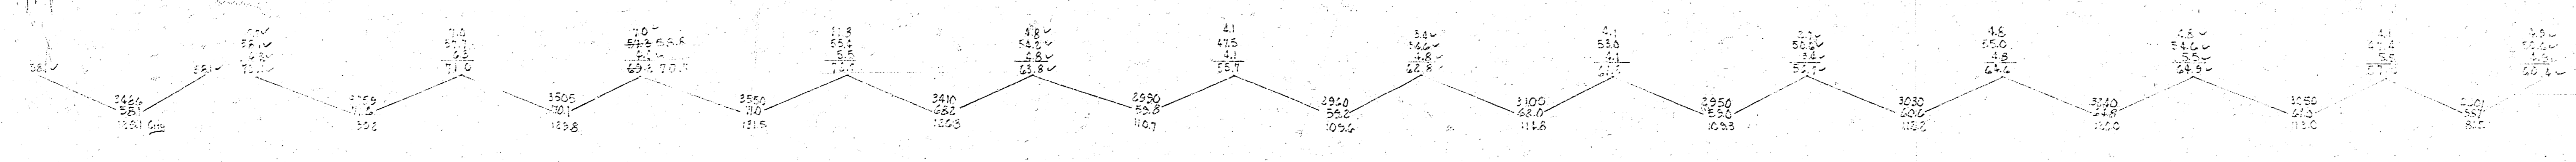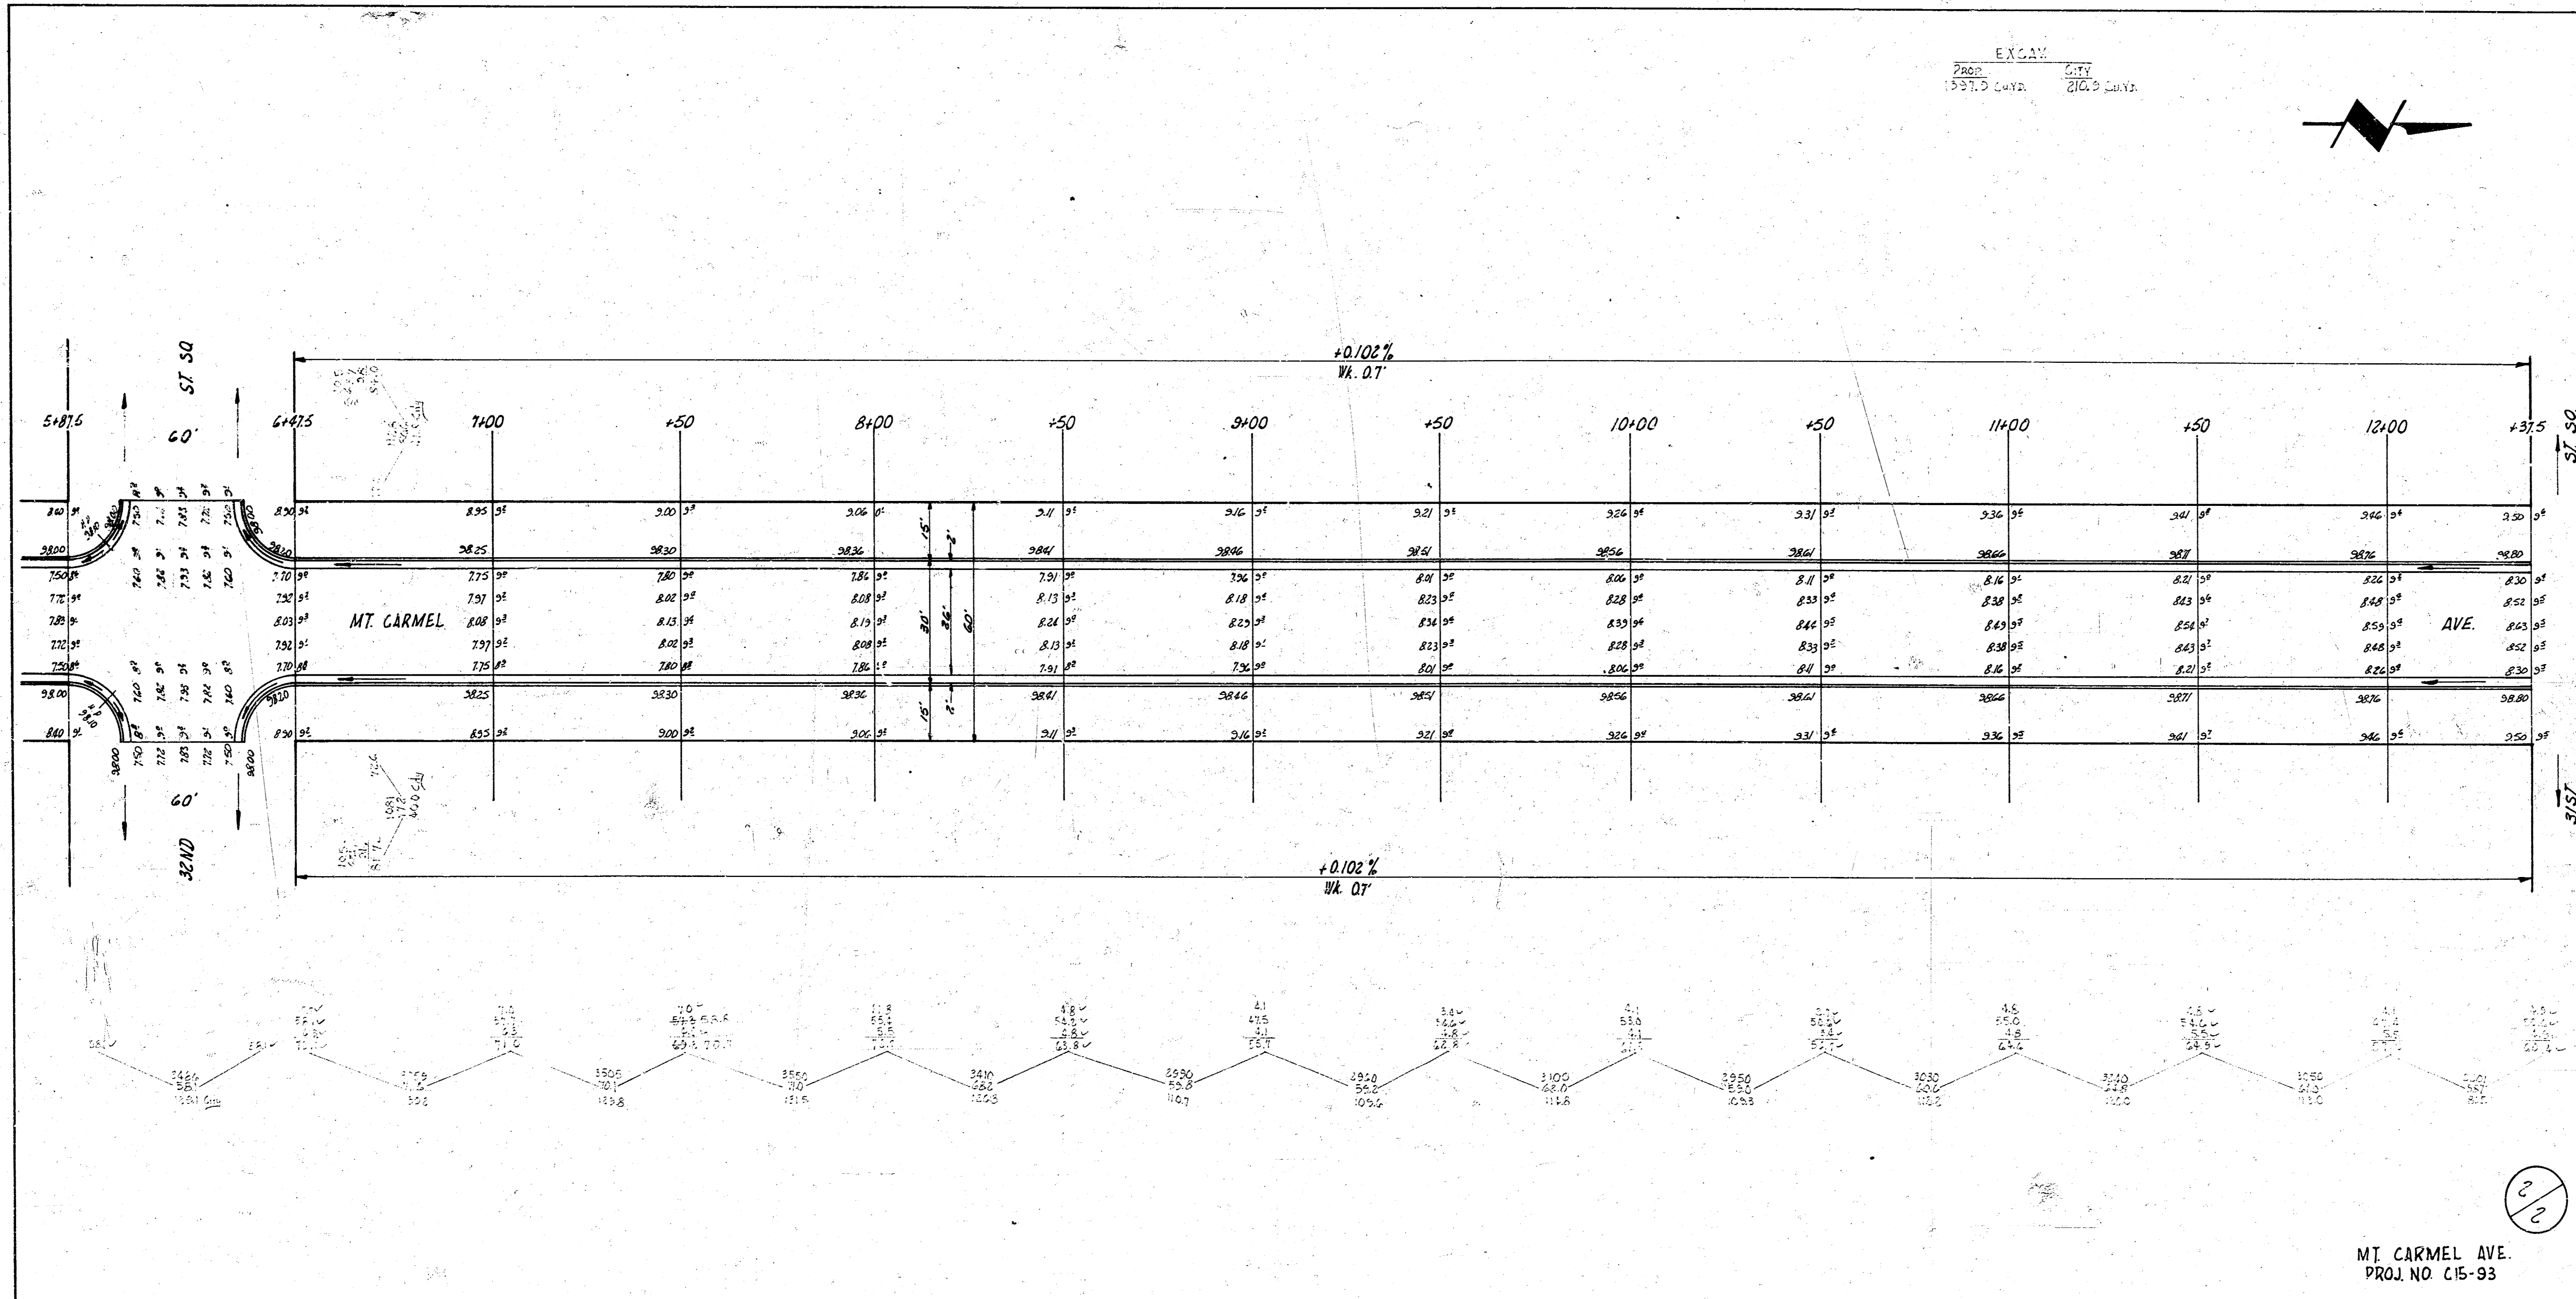

2/2
 MT CARMEL AVE.
 PROJ NO C15-93

1 5 5 8