


PLAN OF THE PROPOSED EXCAVATION AT THE CORNER OF 13TH ST. & MT. CARMEL AVE. IN THE CITY OF WICHITA, KANSAS.

SCALE: 1" = 20'

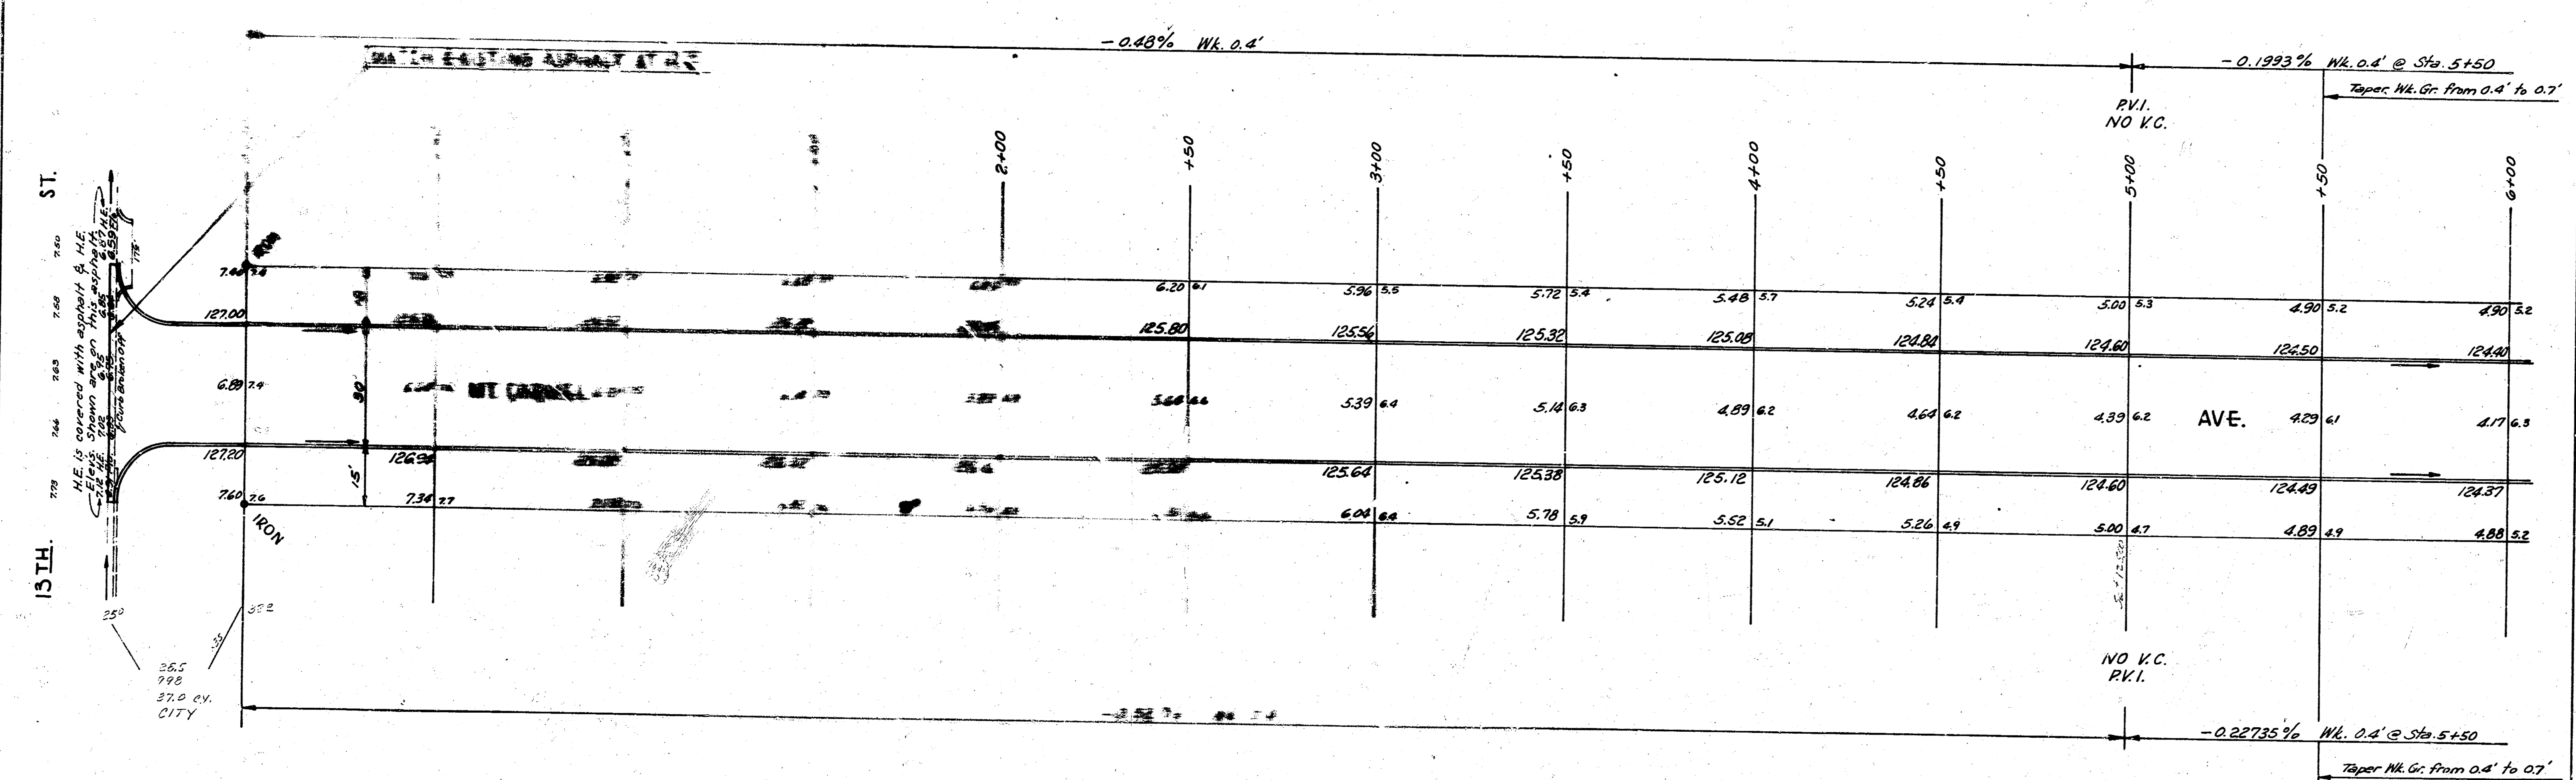

Survey Book B1176614
Plan D-1074
Sic
Checked

13TH ST.
15TH ST.
36.2
37.0
CITY

NOTE: ENTRANCE PIPES TO BE DISPOSED OF IN ACCORDANCE WITH CITY DIRT CHECKER.


EXCAVATION	
PROP.	4,074.00
PLUS 10%	407.40
TOTAL	4,481.40



MT. CARMEL
N.L. 13TH - S.L. 16TH.
30' CONC. & CB.
CITY OF WICHITA, KANSAS.
B.E. SMITH
APRIL 1957
CITY ENGINEER
PROJ. NO. C16-214

16

B.M. 124.59 N.E. COR. LOWER STEP, Ho# 1655, S.W. COR. 16TH & MT. CARMEL.
 B.M. 125.15 S.T'd. S.E. COR. 17TH & SHERIDAN.

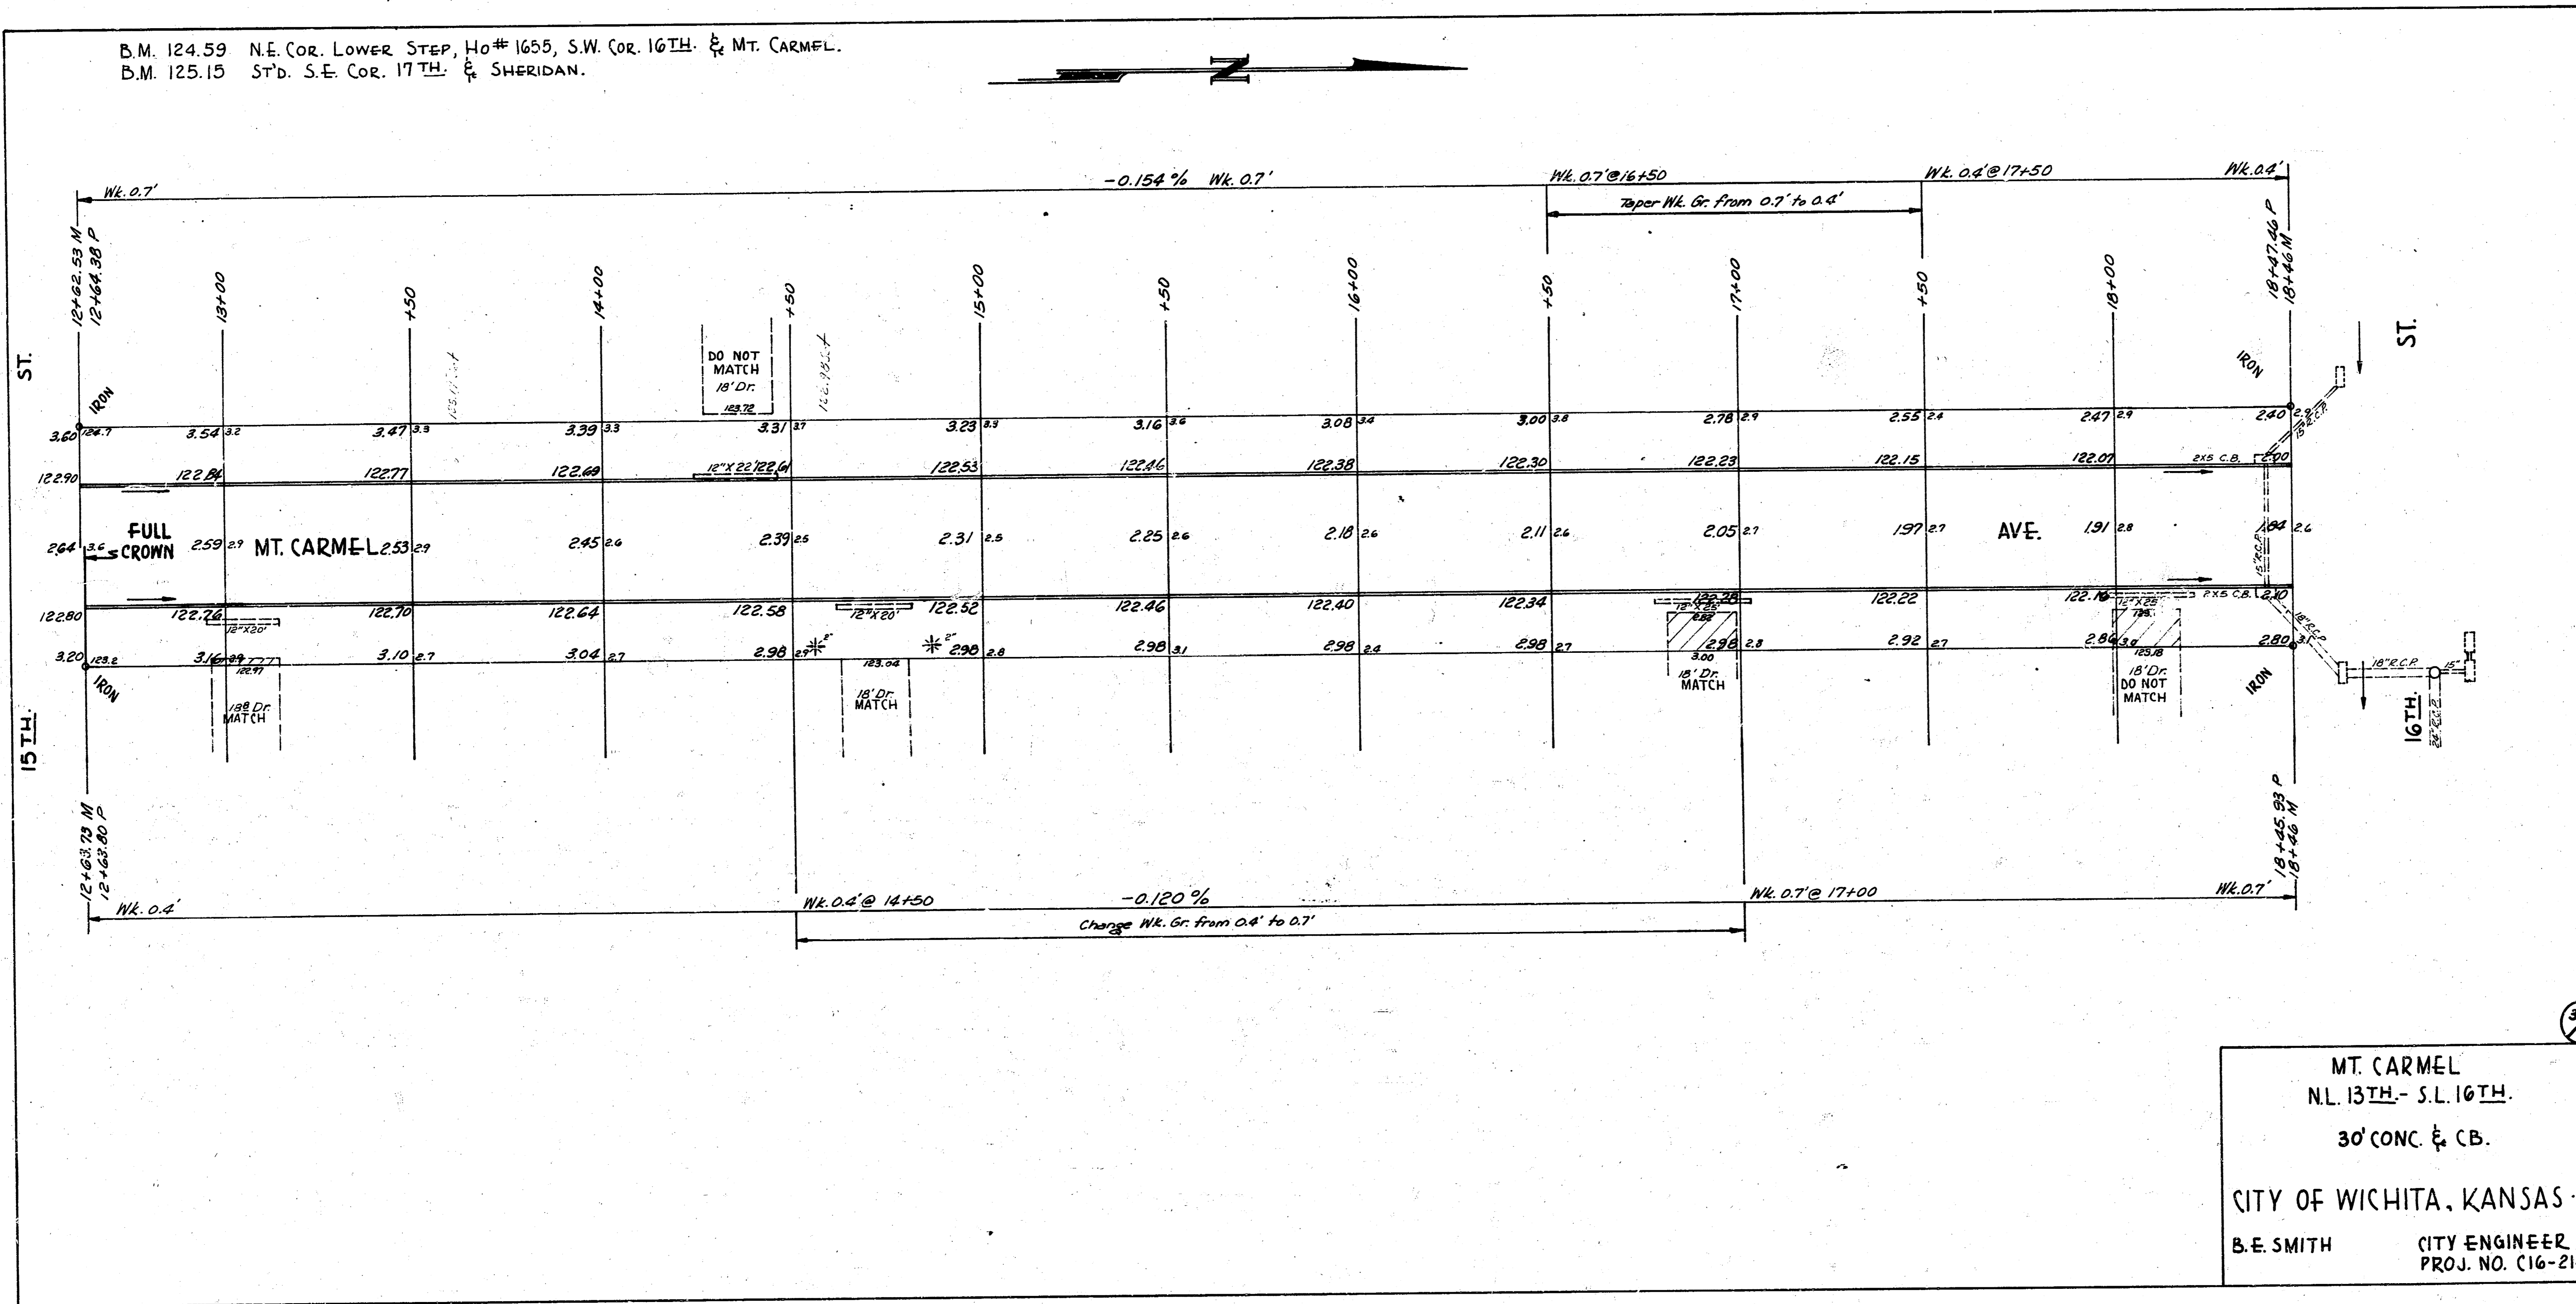

(3/6)

MT. CARMEL
 NL. 13TH - S.L. 16TH.
 30' CONC. & C.B.
 CITY OF WICHITA, KANSAS
 B. E. SMITH CITY ENGINEER
 PROJ. NO. C16-214