



B.M. 114.40 "M" IN MUELLER FIRE PLUG N.E. COR. TAFT & SHERIDIAN
 B.M. 115.43 NW. COR. CONC. PORCH HO⁰⁰ 402 SO. SHERIDIAN
 BASE LINE 7'-C. OF W. PL.

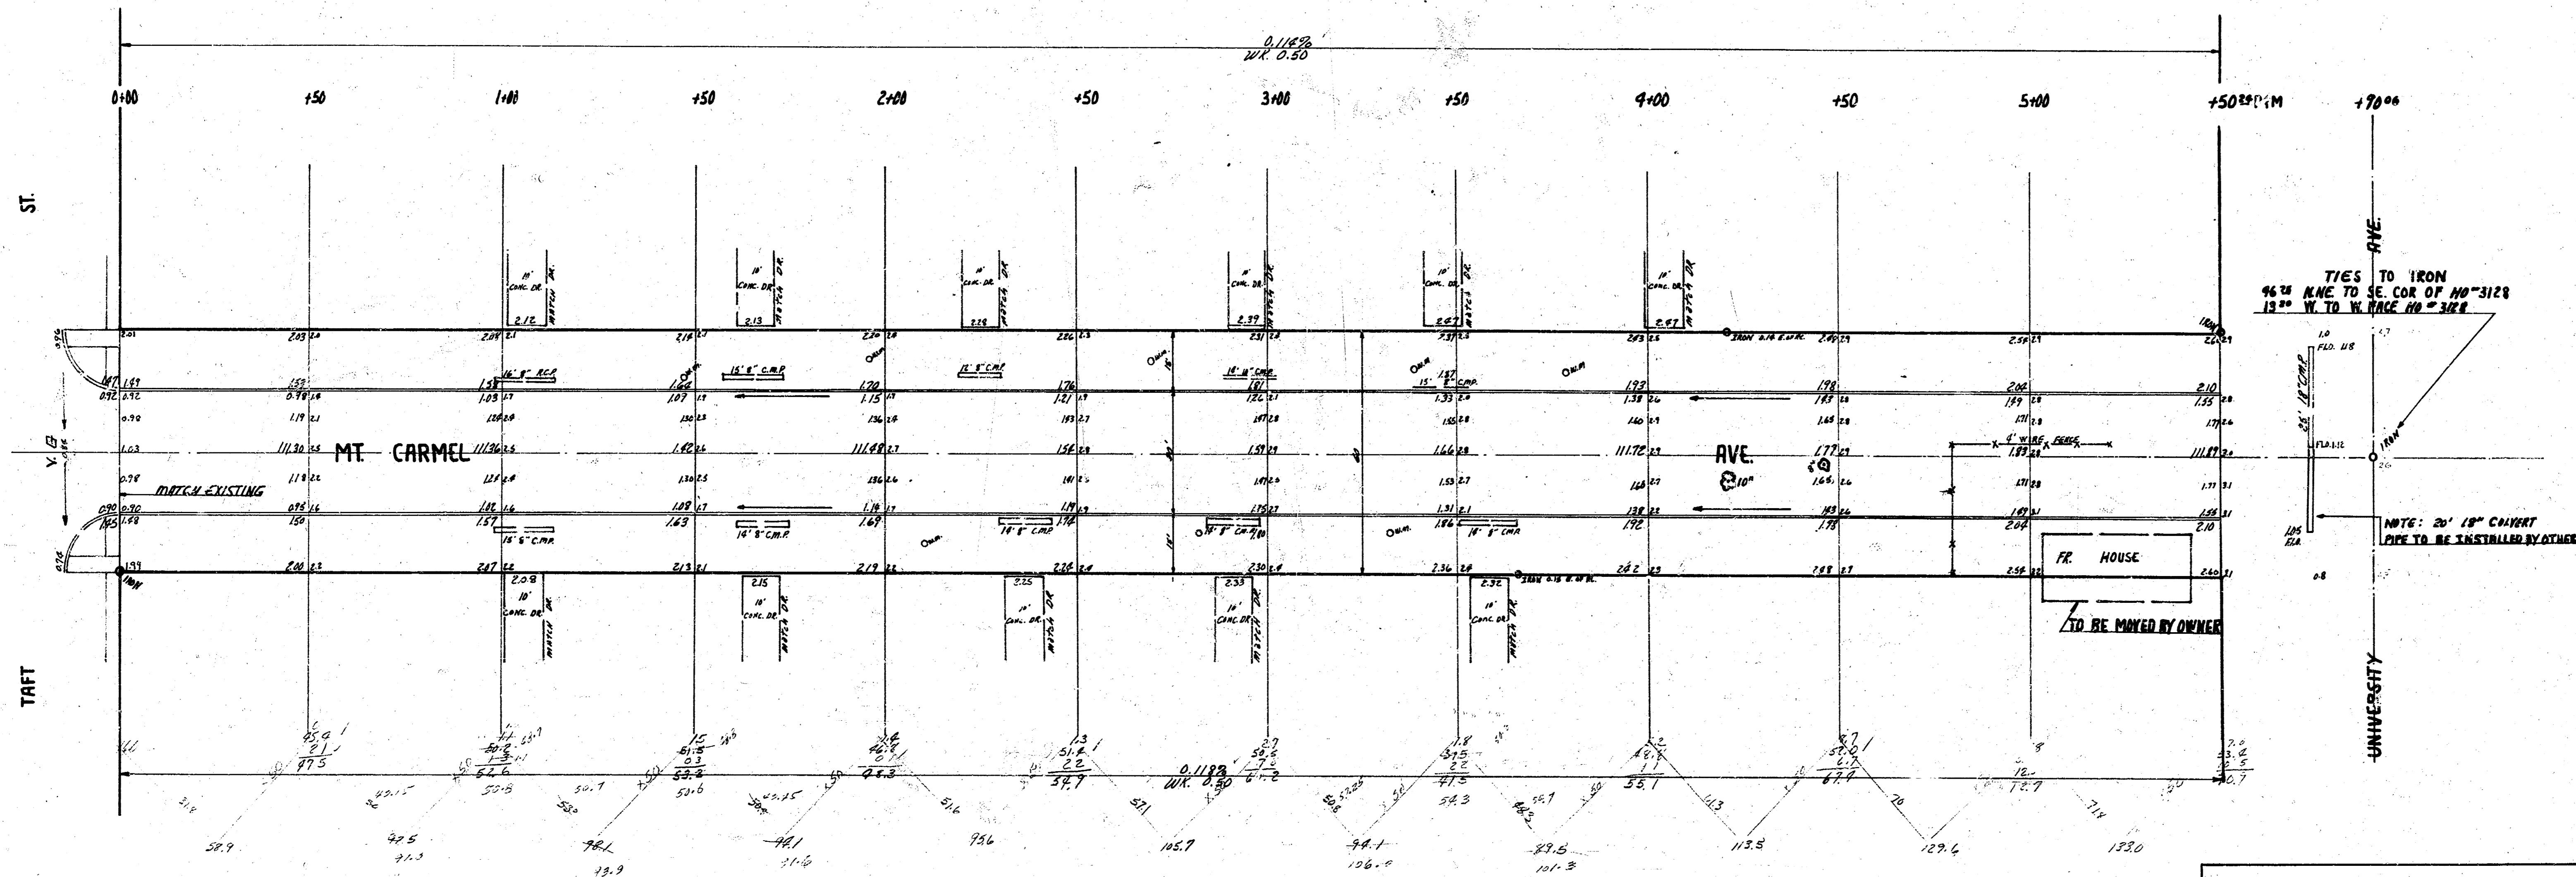

JOHN YOUNG
 CIVIL ENGINEER
 1111 AVENUE
 WICHITA, KANS.

TOTAL EXCAV.
 2016
 1140.6
 104,110.5
 1215.1 Cu/ys.

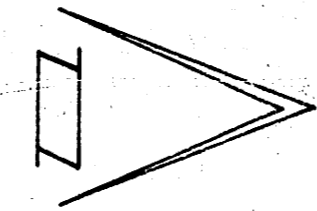

NOTICE TO CONTRACTOR
 ALL ENTRANCE PIPES ARE TO BE DISPOSED OF
 IN ACCORDANCE WITH INSTRUCTIONS OF CITY
 DIRT CHECKER



MT. CARMEL AVE.
 N.W. TAFT S.W. UNIVERSITY
 30 CONC. S.C.B.
 CITY OF WICHITA, KANS.
 B. E. SMITH CITY ENGINEER
 DATE MAY 1959, PROJ. NO. C11-21