
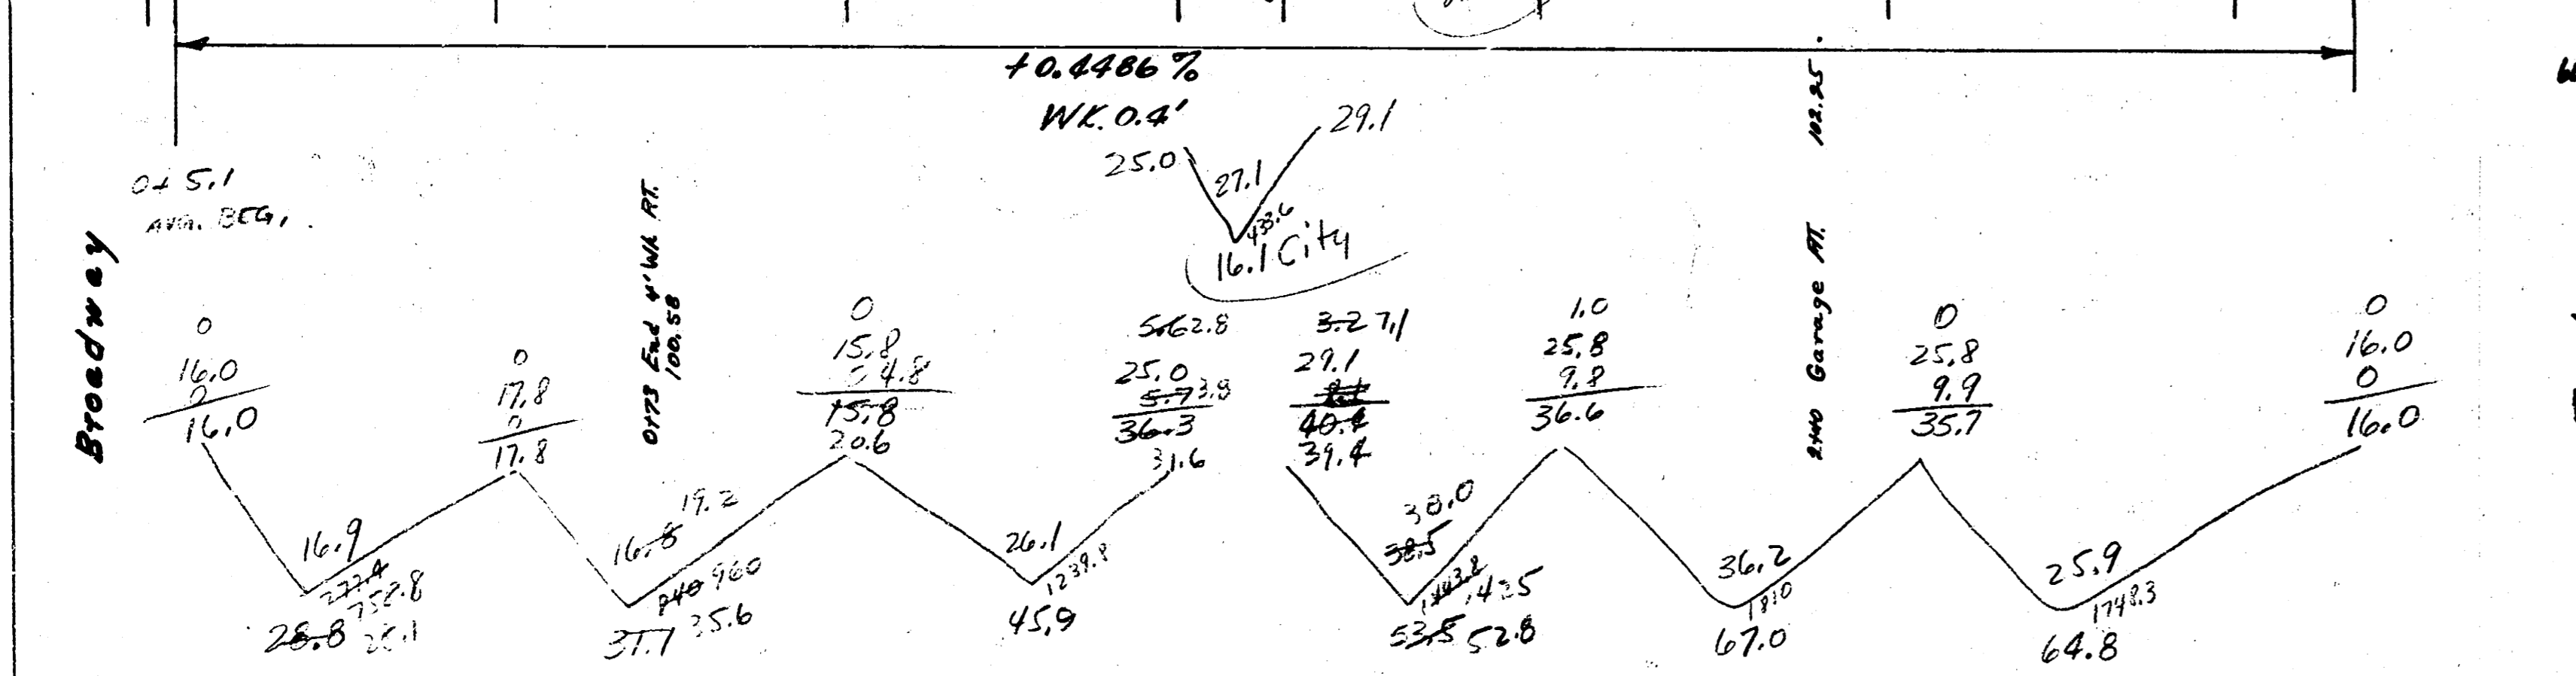
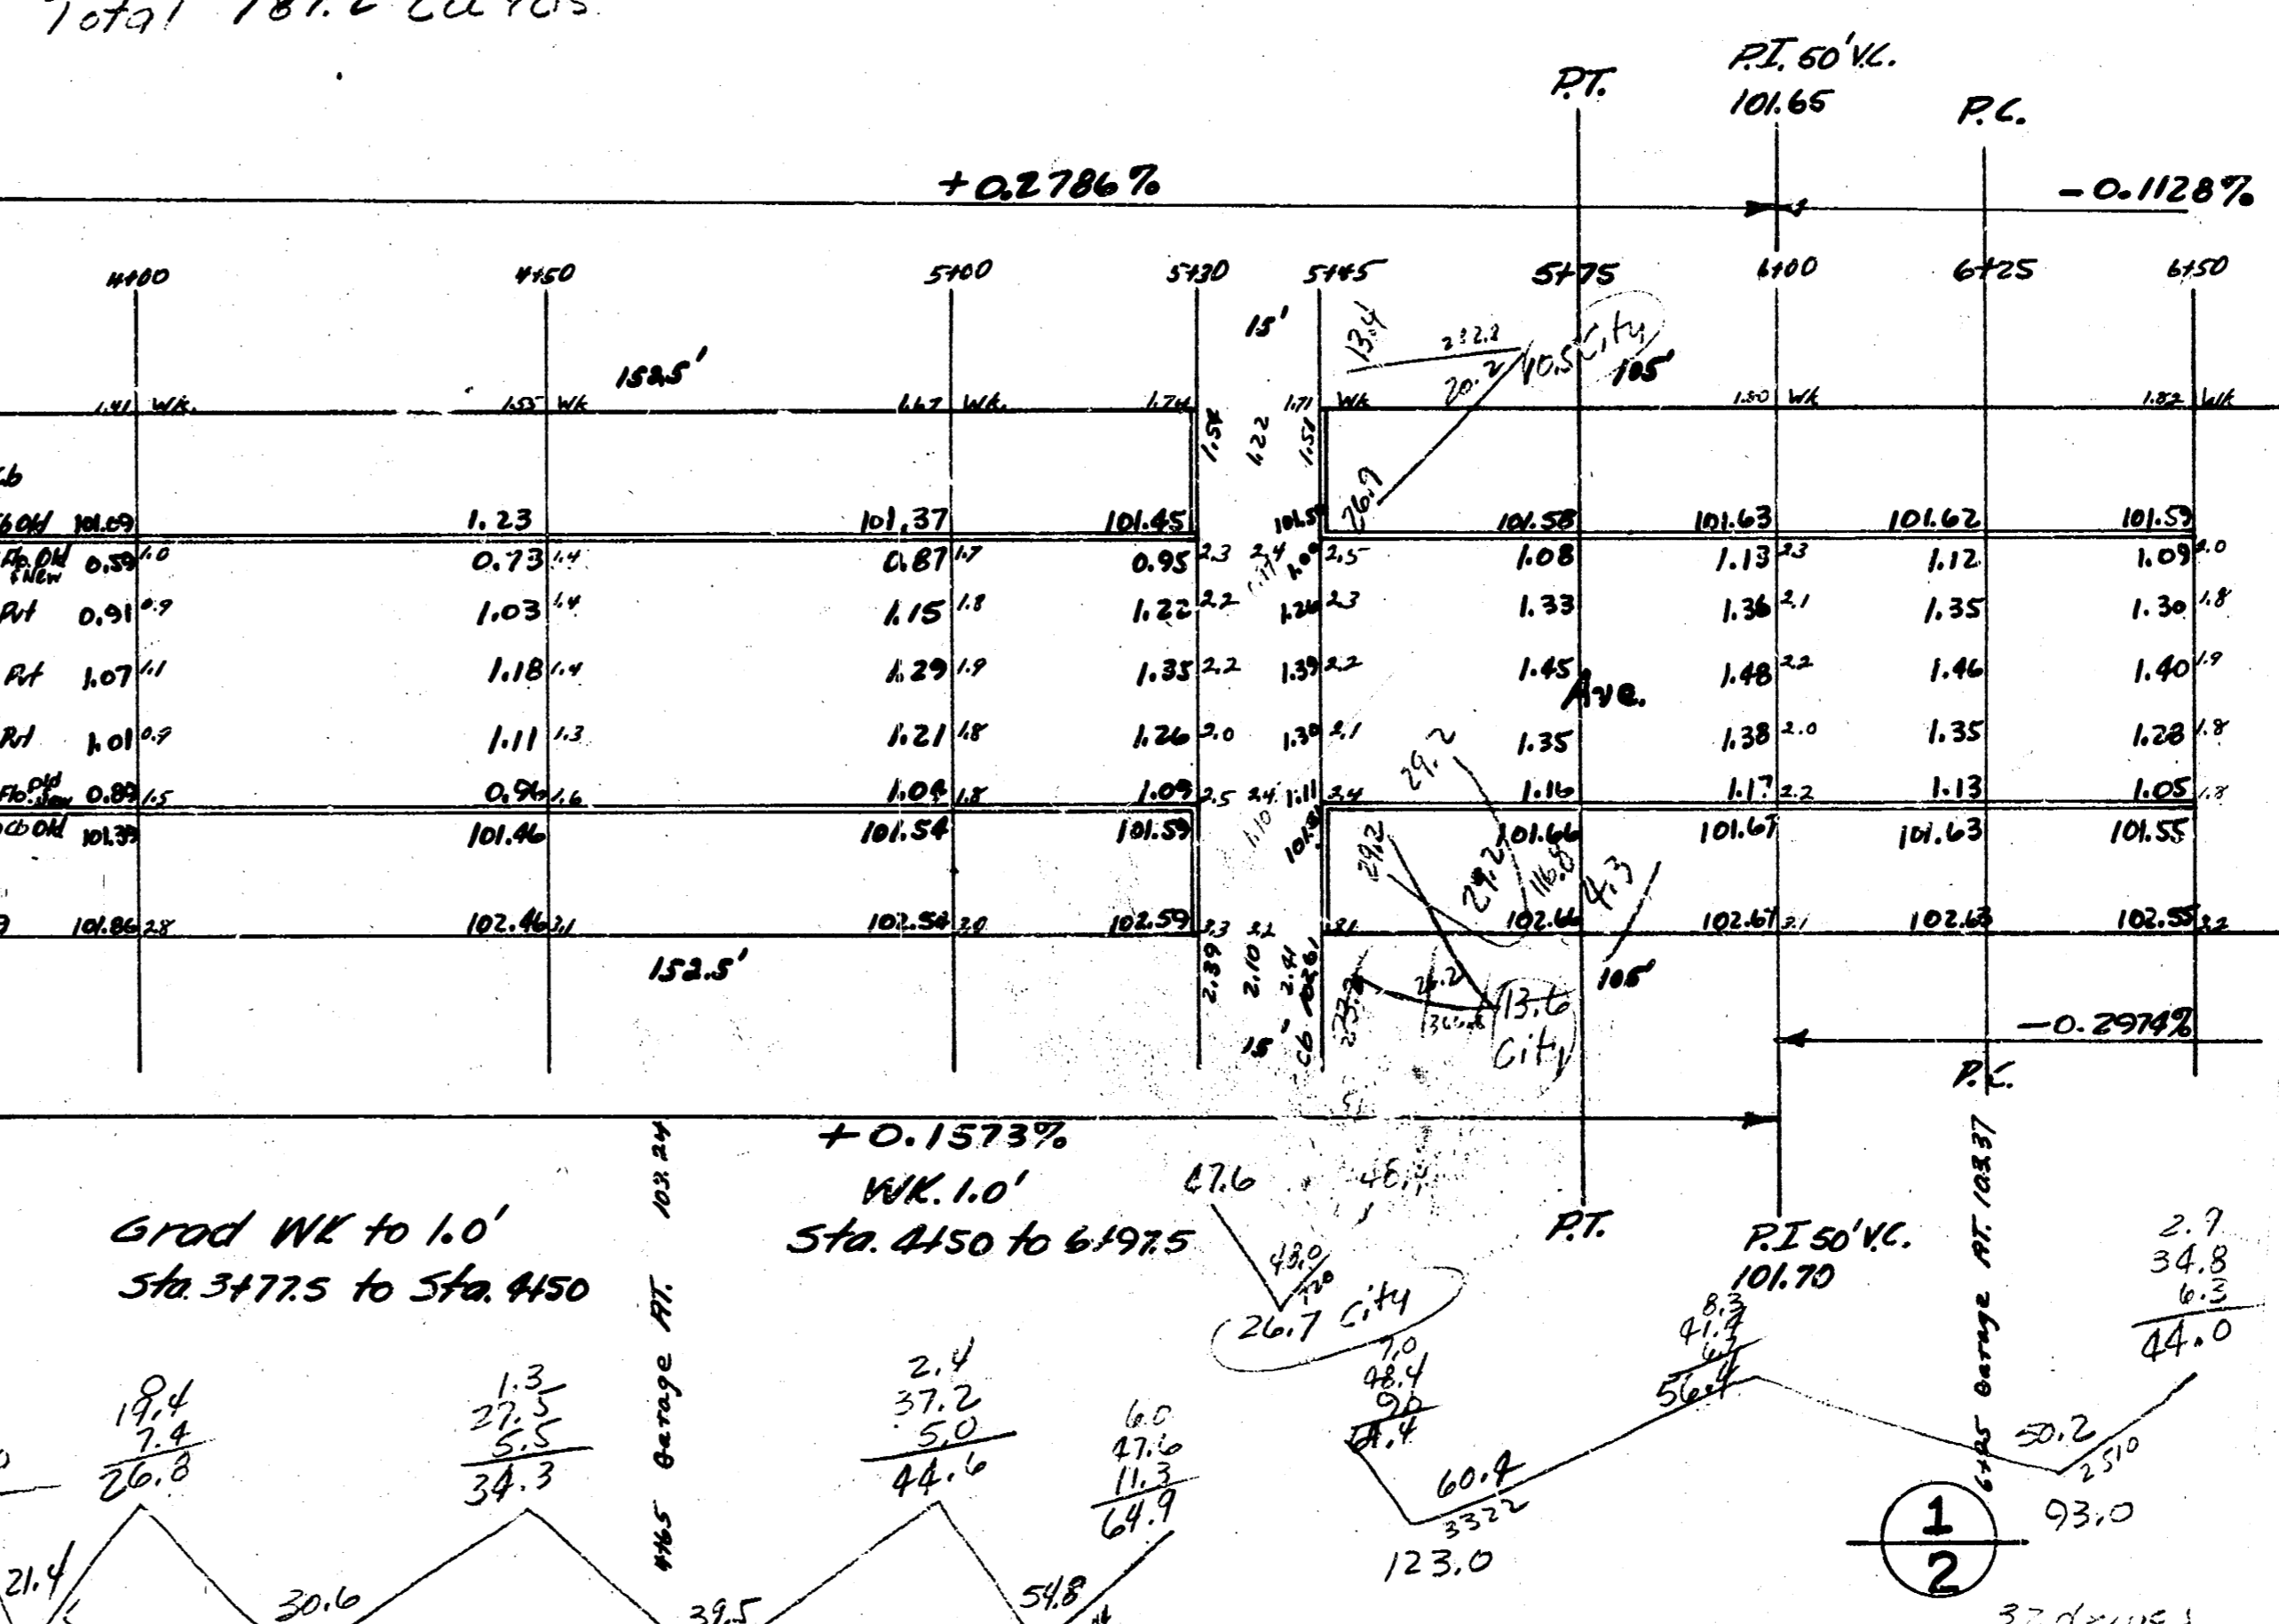


Book 21

B.M. 101.75 "W" in Street Blk of W. W. M.W. Cor. Emporia & Levy
 B.M. 104.00 "T" in Tray Top Fire Hyd. M.W. Cor. Topoka & Levy
 B.M. 102.15 "X" in W. Blk of W. W. M.W. Cor. St. Francis & Levy



Prop.	City
28.8	16.1
31.1	8.4
45.9	9.2
53.5	20.7
67.0	13.6
64.8	10.5
17.8	
50.7	
73.1	
100.9	
123.0	
93.0	
715.6	
+10%	
Total 787.2 Cu Yds.	

Grand Total Excav.	
Prop.	City
787.2	73.0
264.2	14.0
1051.4 Cu Yds. 107.0 Cu Yds.	

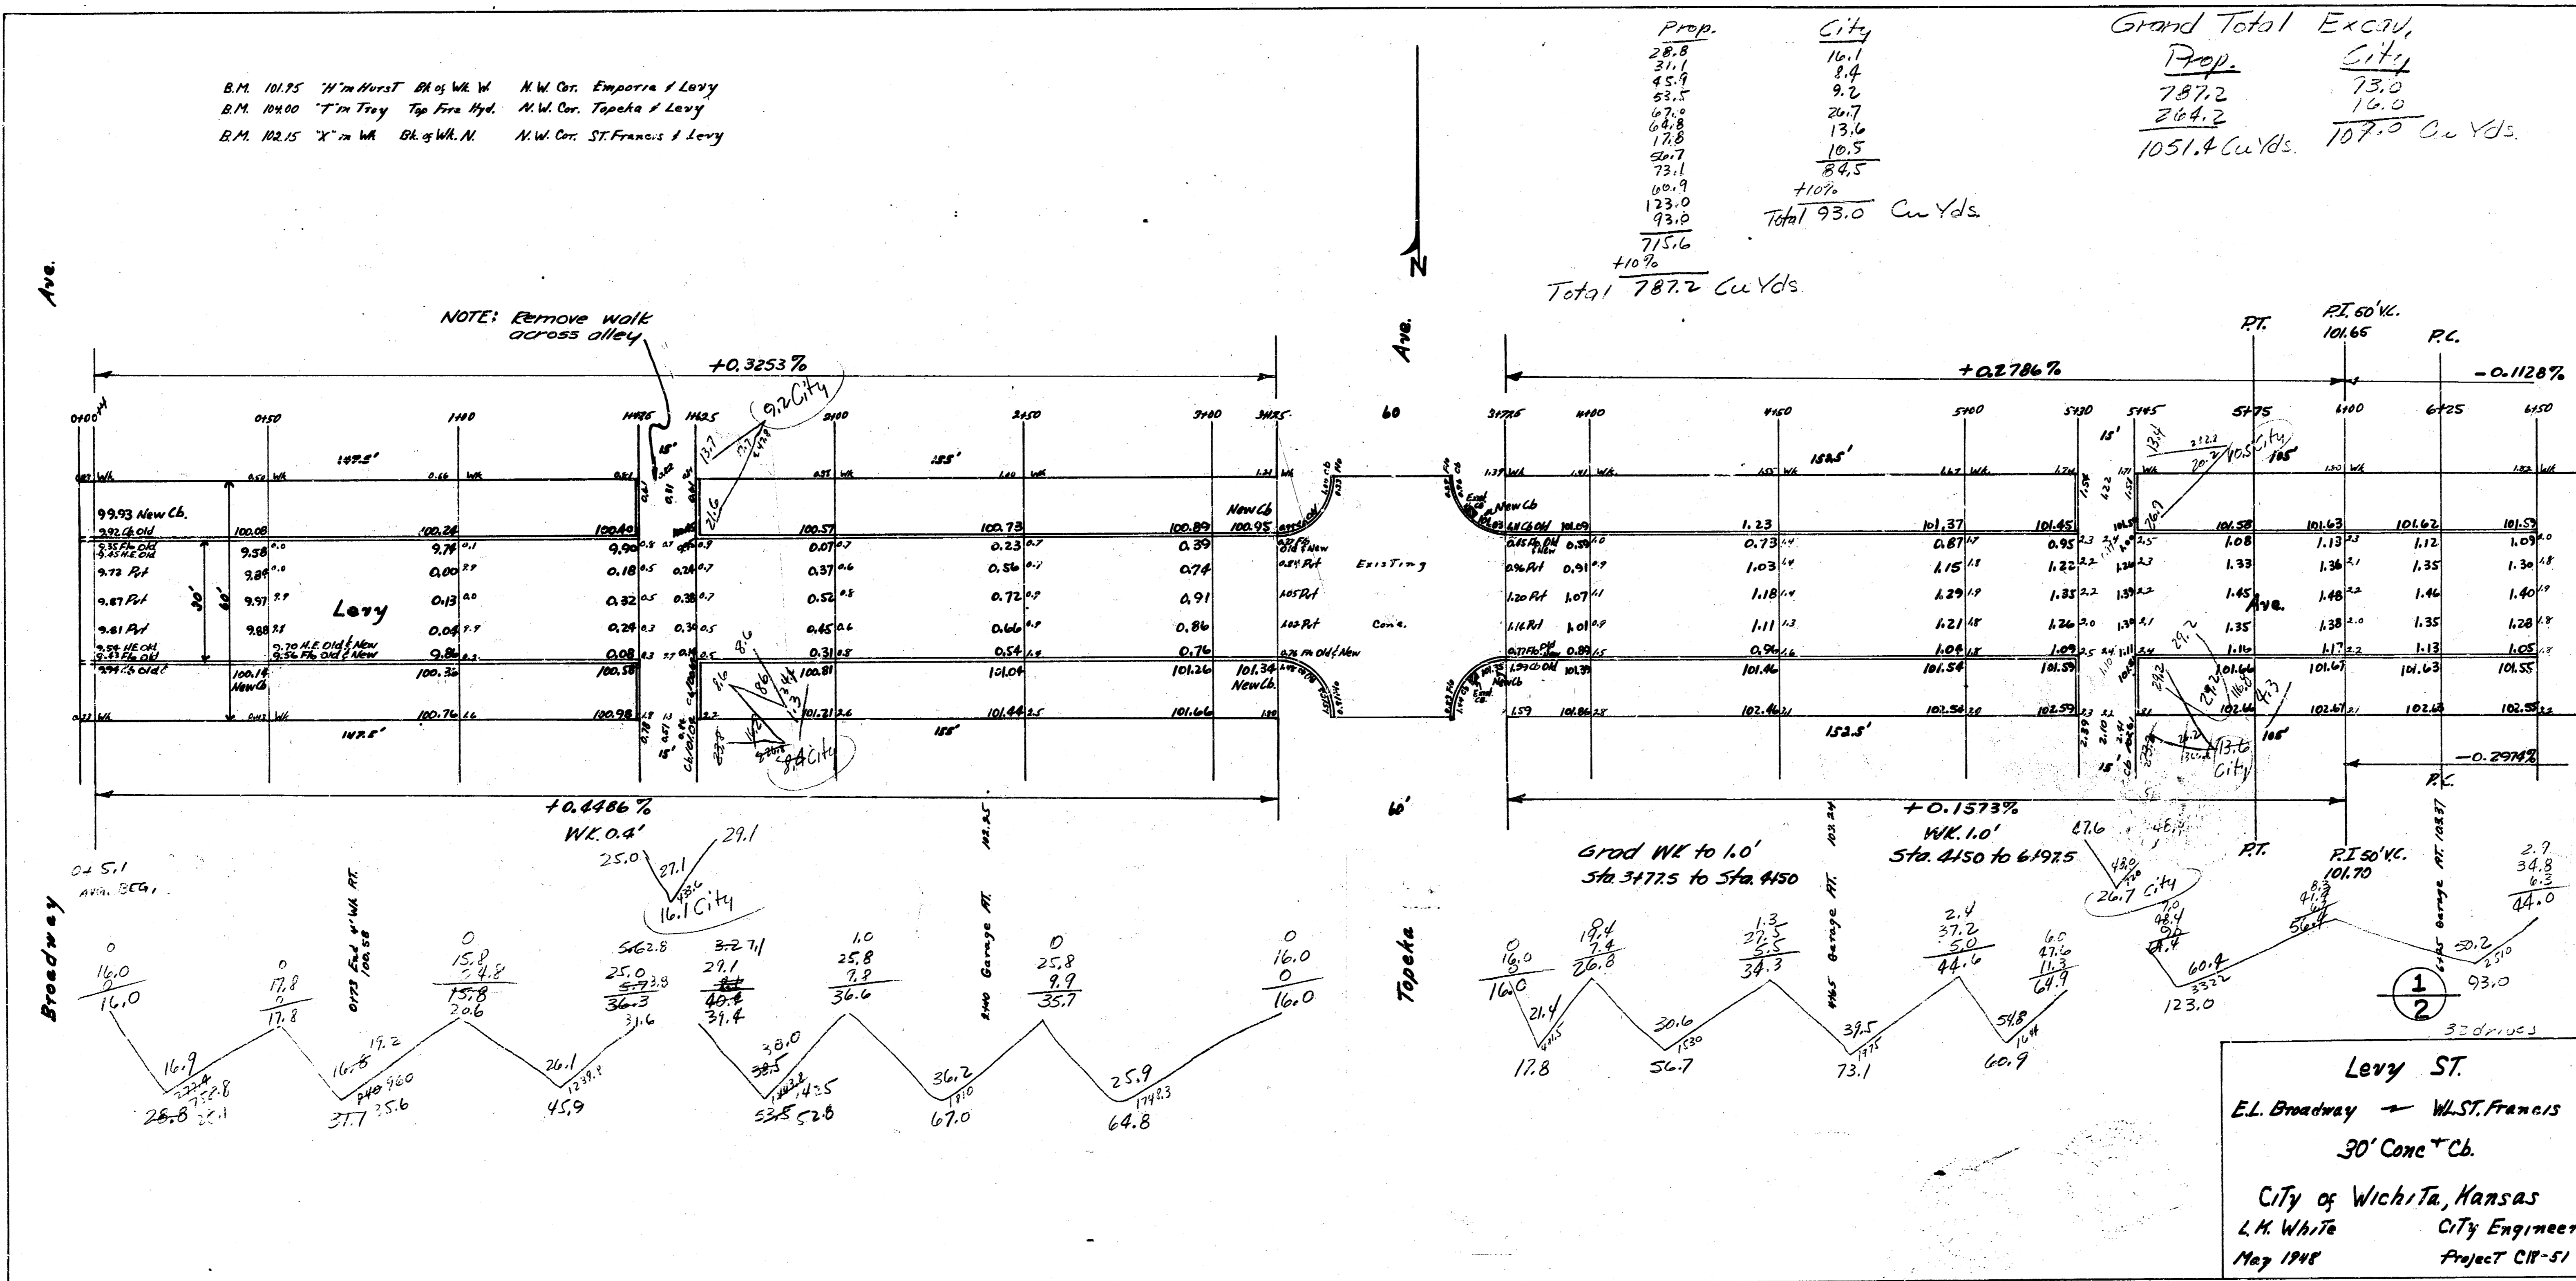

Prop. 32.0
 15.9
 37.8
 48.7
 6.7
 18.0
 32.9
 31.1
 16.5
 290.2
 +10%
 Total 264.2 Cu Yds.

City 5.8
 8.7
 14.5
 +10%
 Total 16.0 Cu Yds.

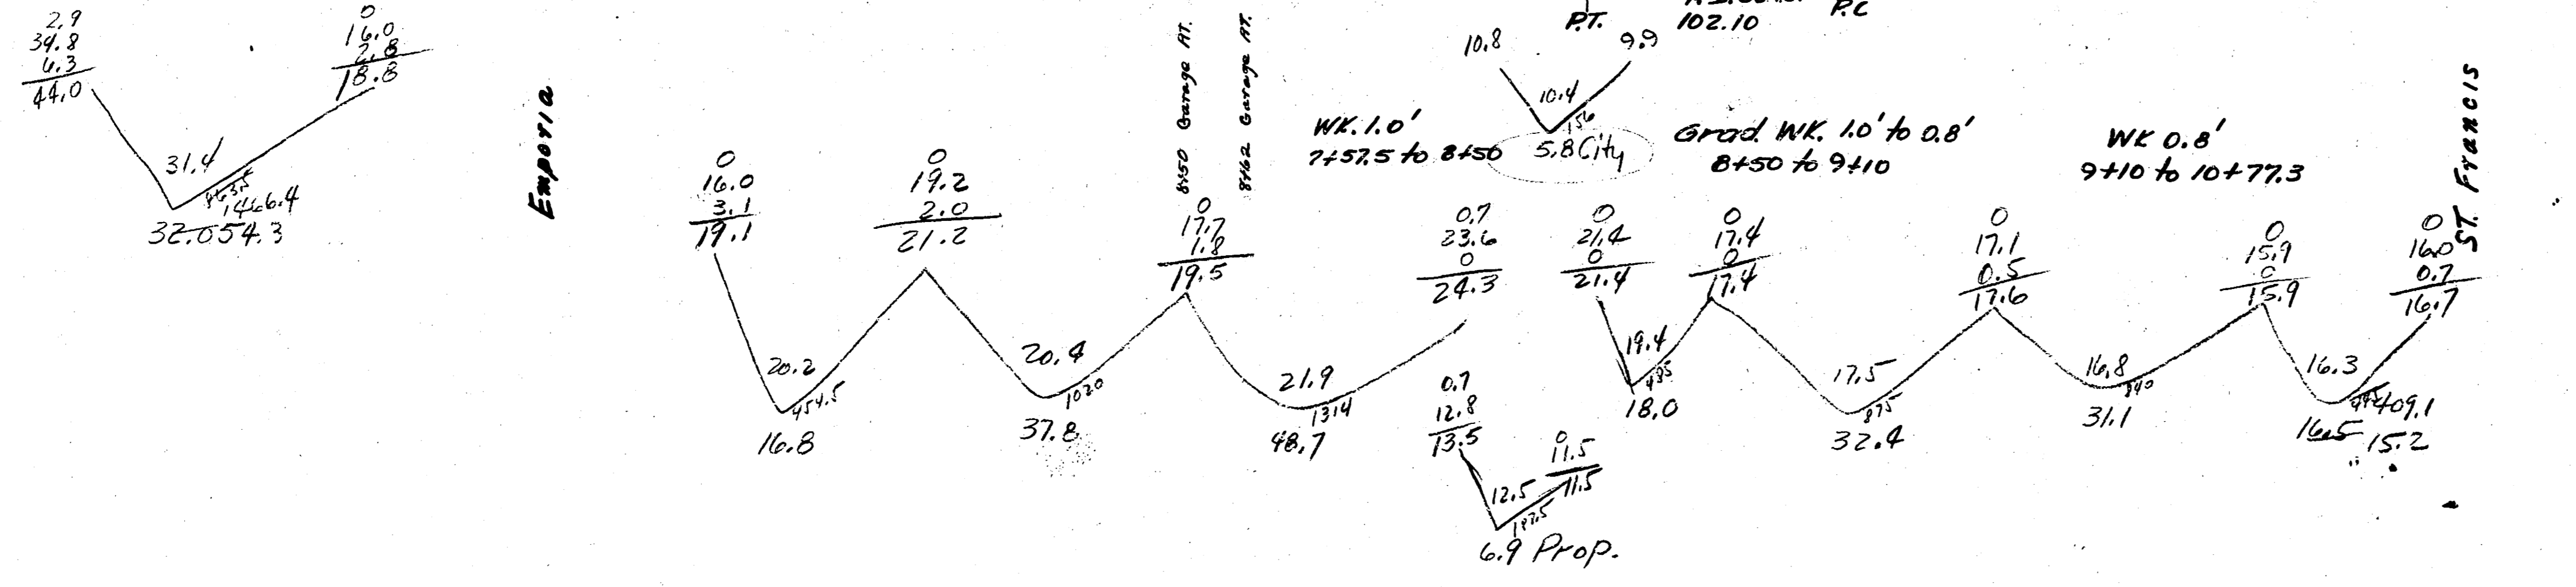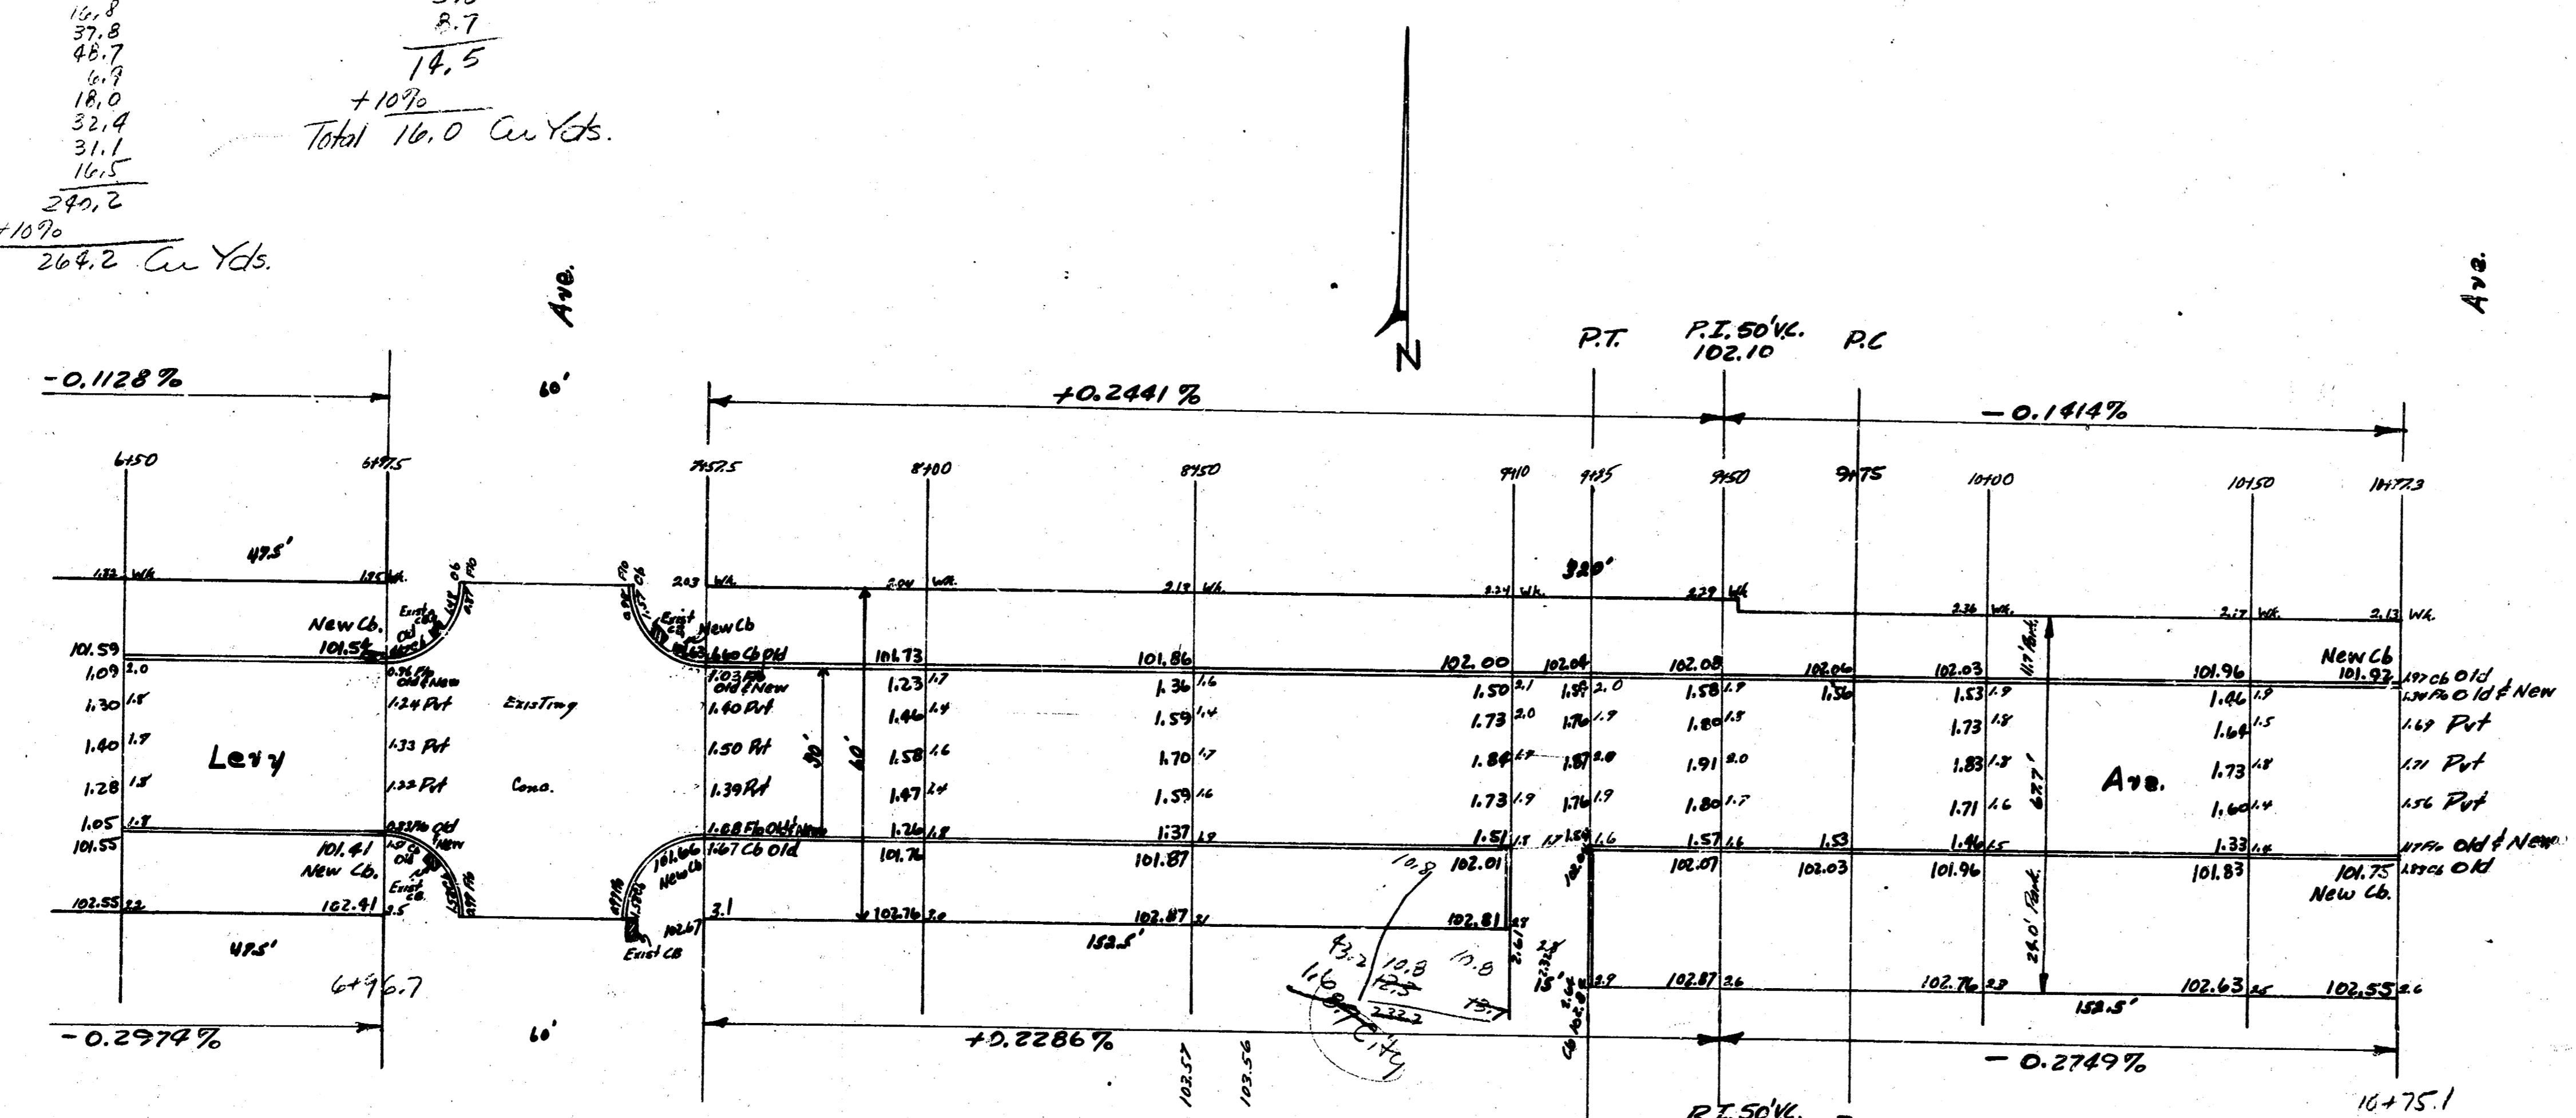

2/2