



(Now Mt. Vernon)
LEVY STREET

W.L. GROVE AVE. TO W.L. ESTELLE AVE.
 PROJ. C12-242

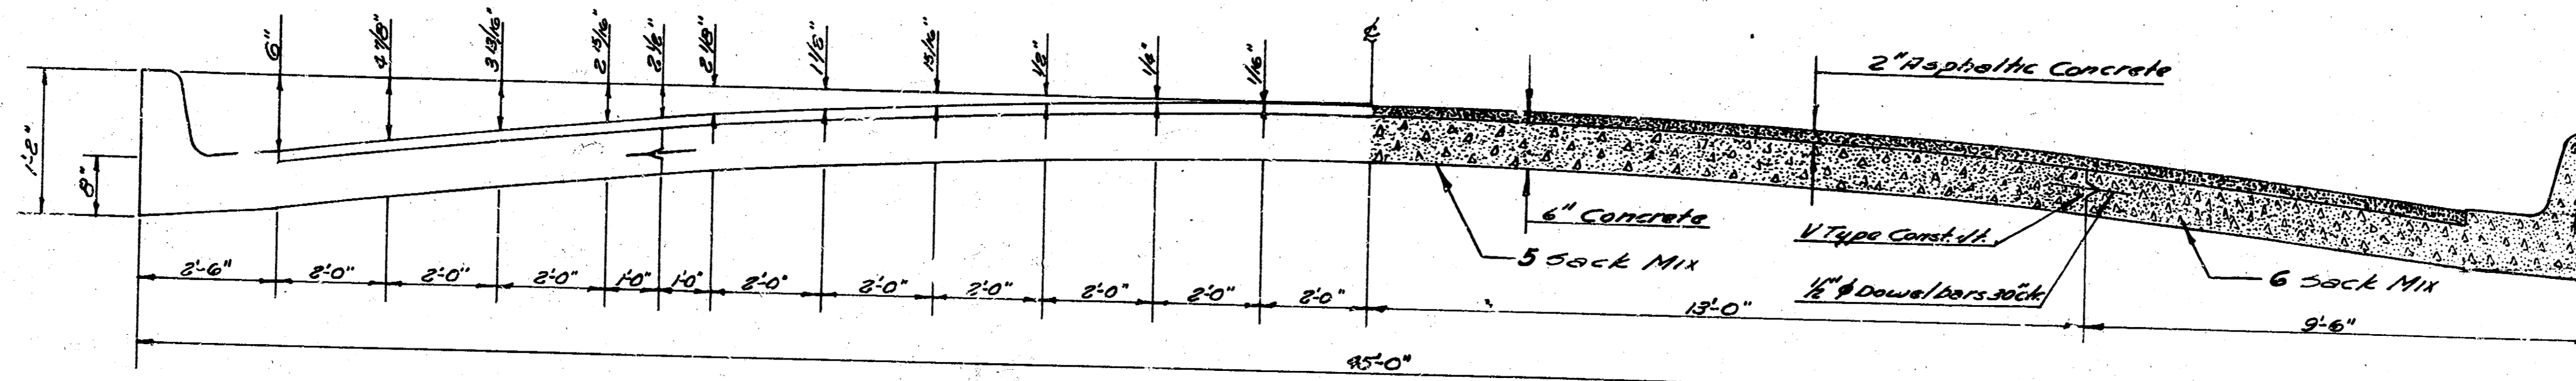


TYPICAL SECTION
 No Scale

NOTE:
 CURB & GUTTER SECTION
 TO CORRELATE WITH STANDARD
 SECTION OF COMBINED C&G
 EXCEPT FOR EXTRA DEPTH.

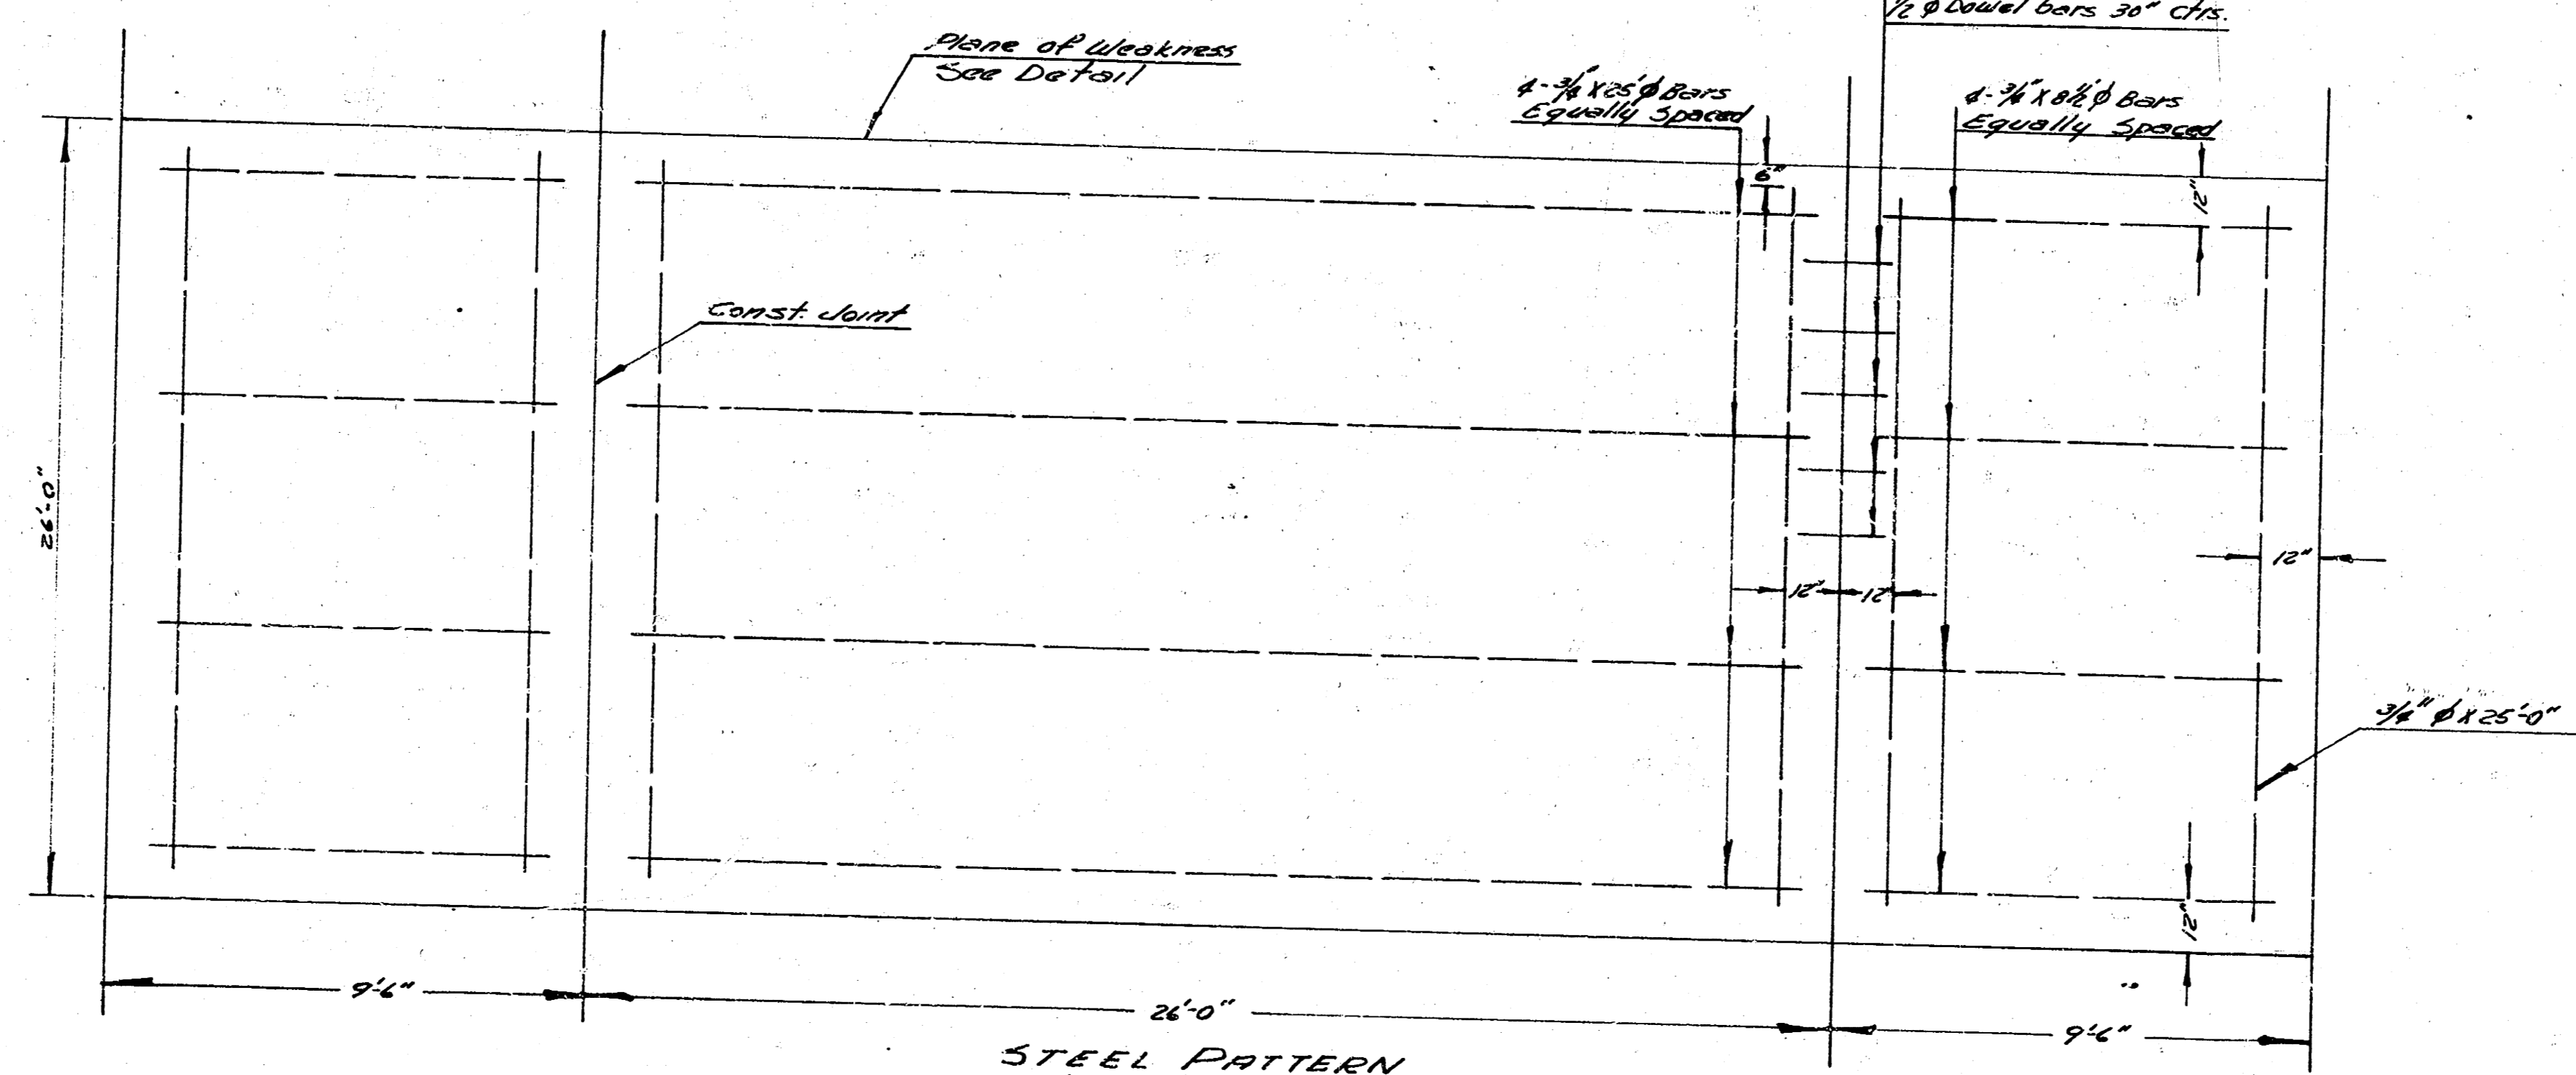


STEEL PATTERN
 No Scale

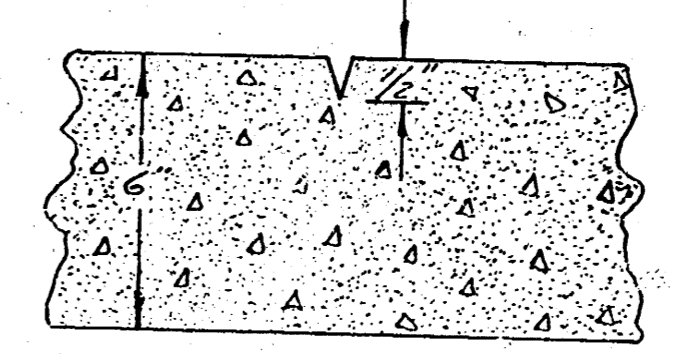

Plane of Weakness Detail
 Plane of weakness to be cut with
 double-edged groove to depth of
 steel in a straight line from
 curb to curb at 36" c/c.

1/5

B.M. 7227.6' in Globe, S. Co. Levy - E.L. Stone
 B.M. 7165.24' of Mt. N. Levy - E.L. Stone

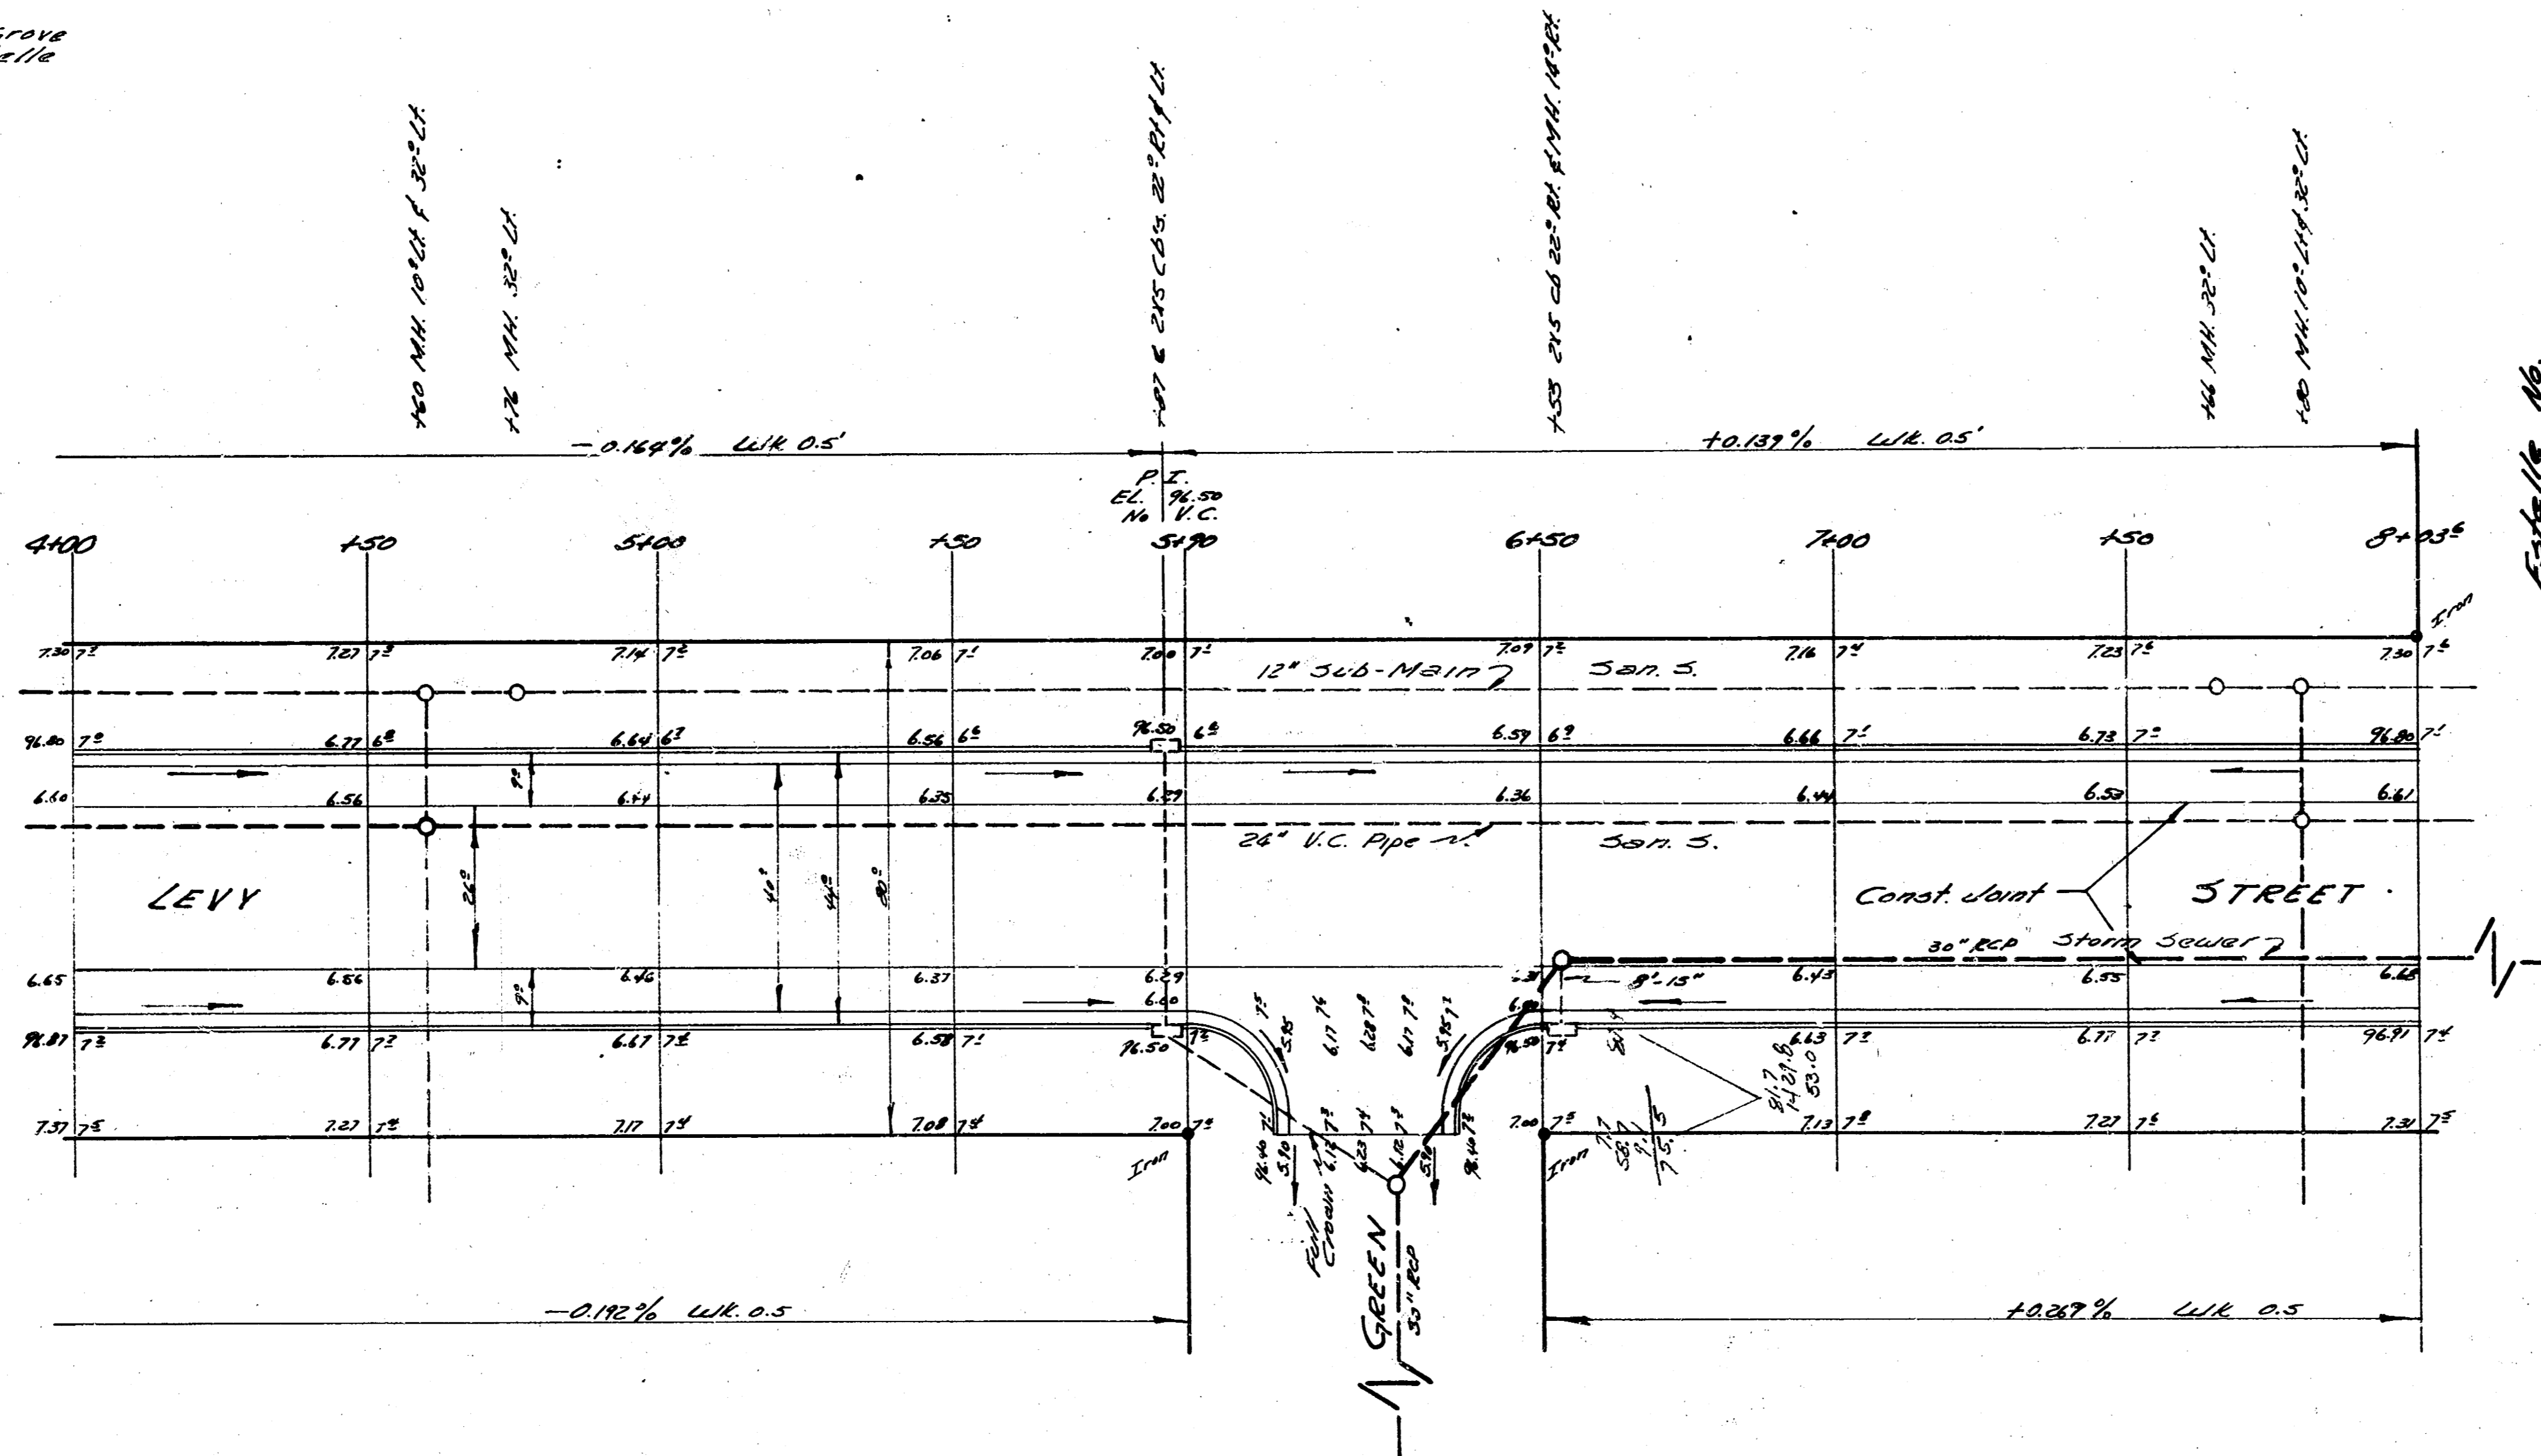

Scale 1/4" = 1'-00"

NOTE: Stationing on & Levy W. to E.

LEVY ST.

3/5