



#4905.28

PAVING PLAN 1943
LEVY ST. - E.L. HYDRAULIC AV. TO WL. CANAL
Now Mt. Vernon. COMB. CB. & GTR. ONLY

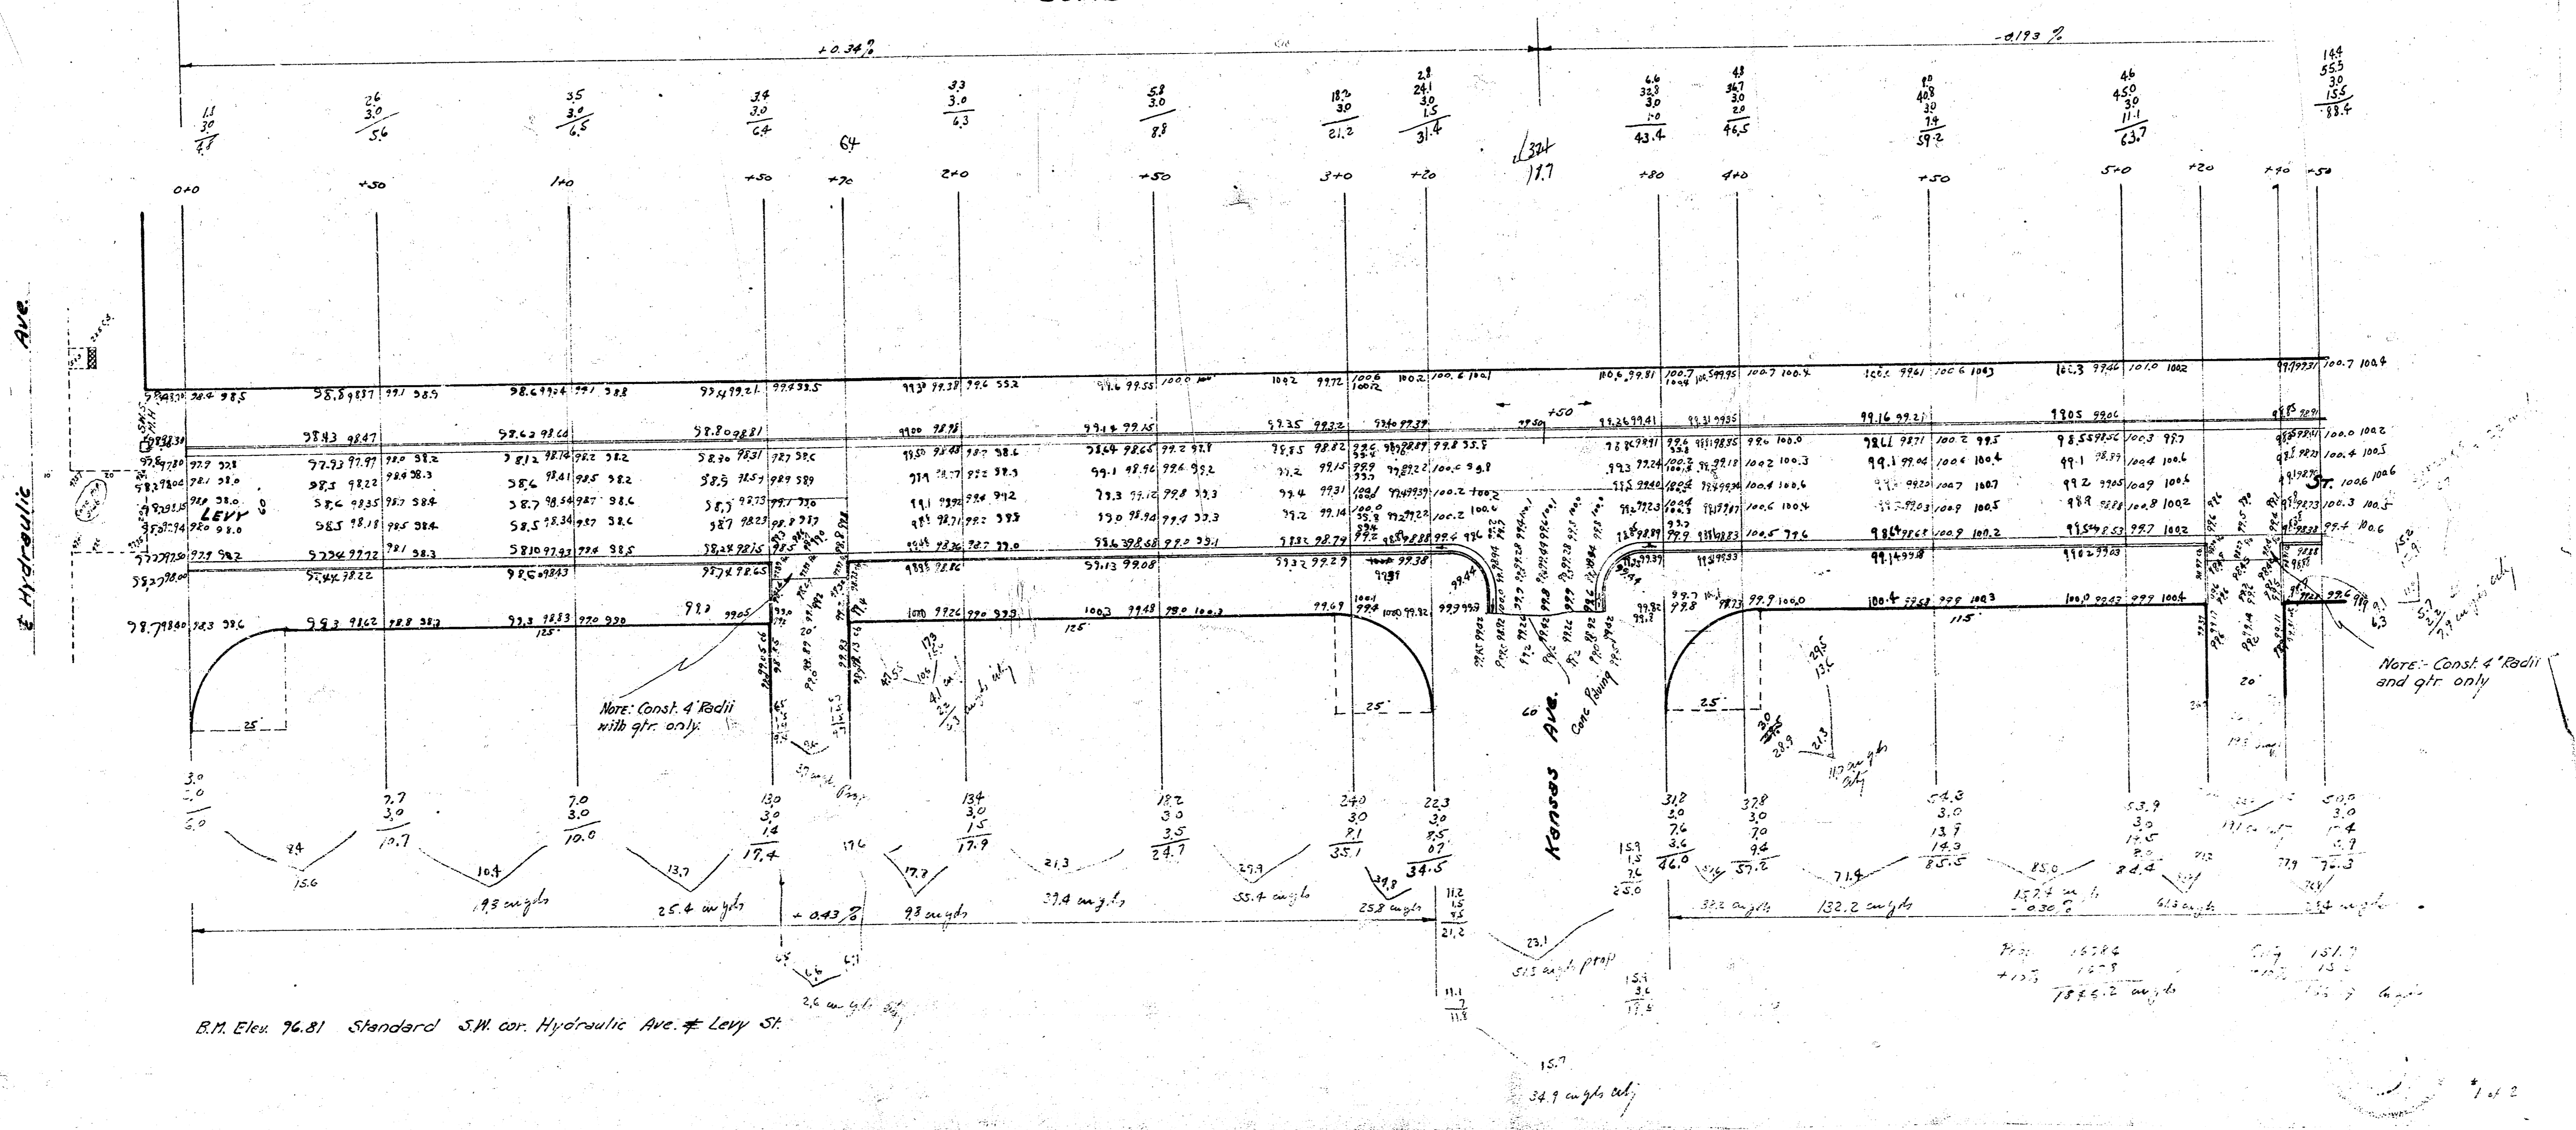


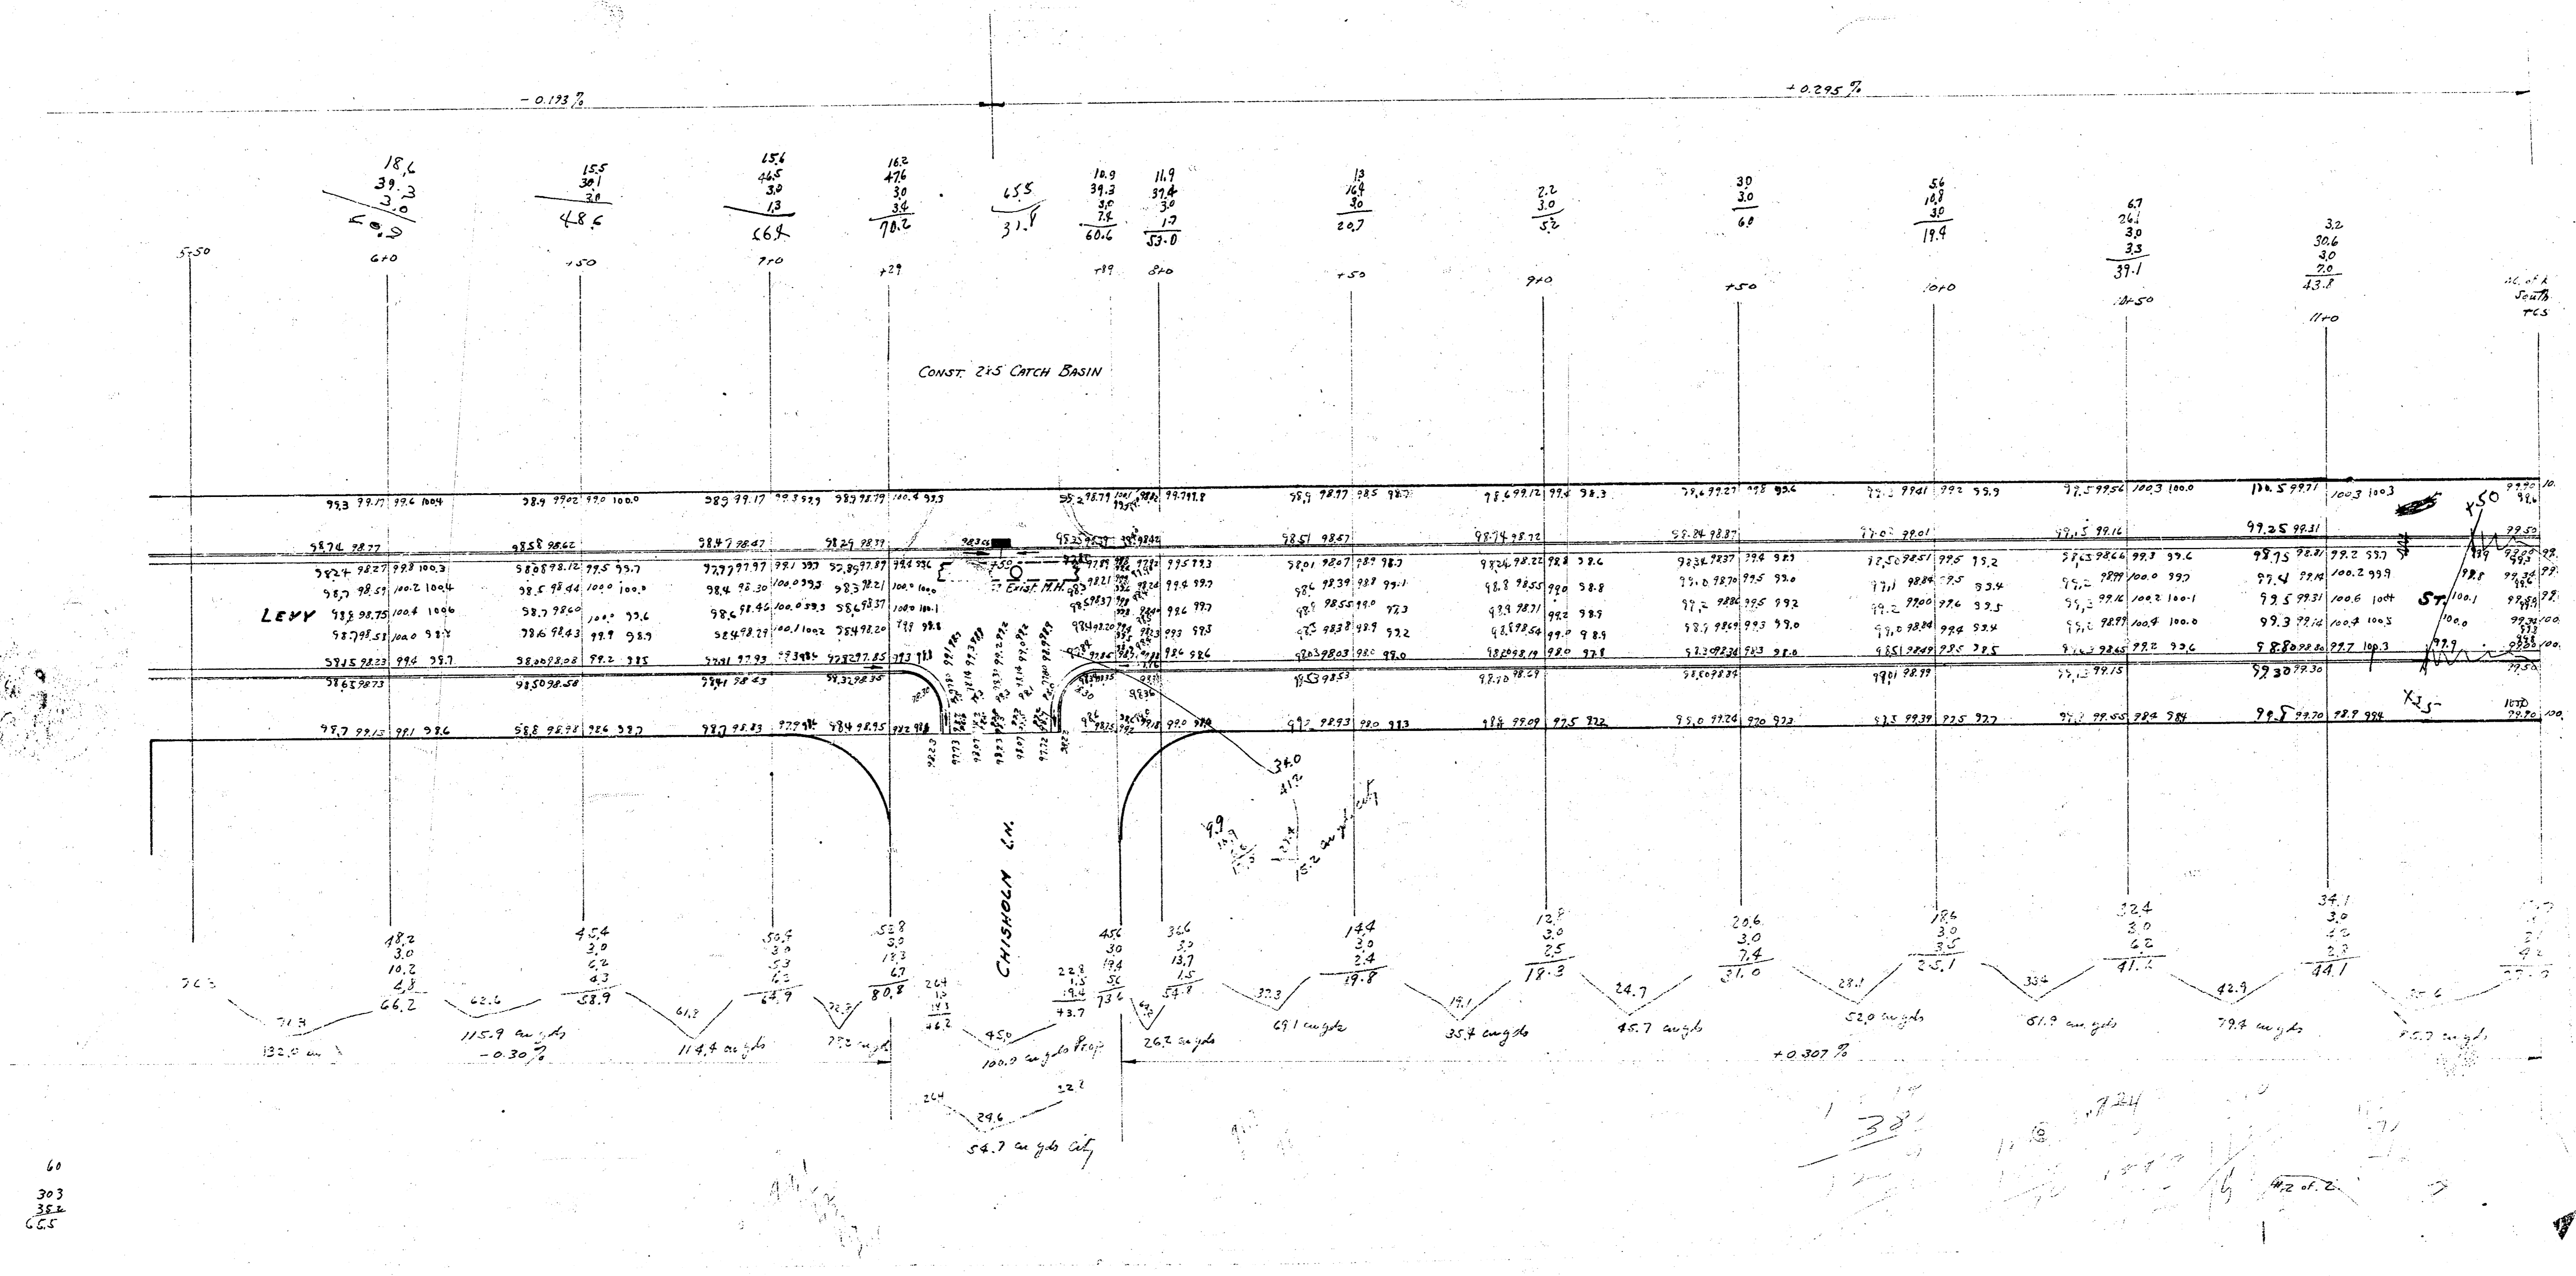

60
303
382
625

381
382
