



It is West R of Mt. Vernon Court for lots 52 - 64, Cedar Lakes Village 4th Addition.

Scale : 1" = 20'

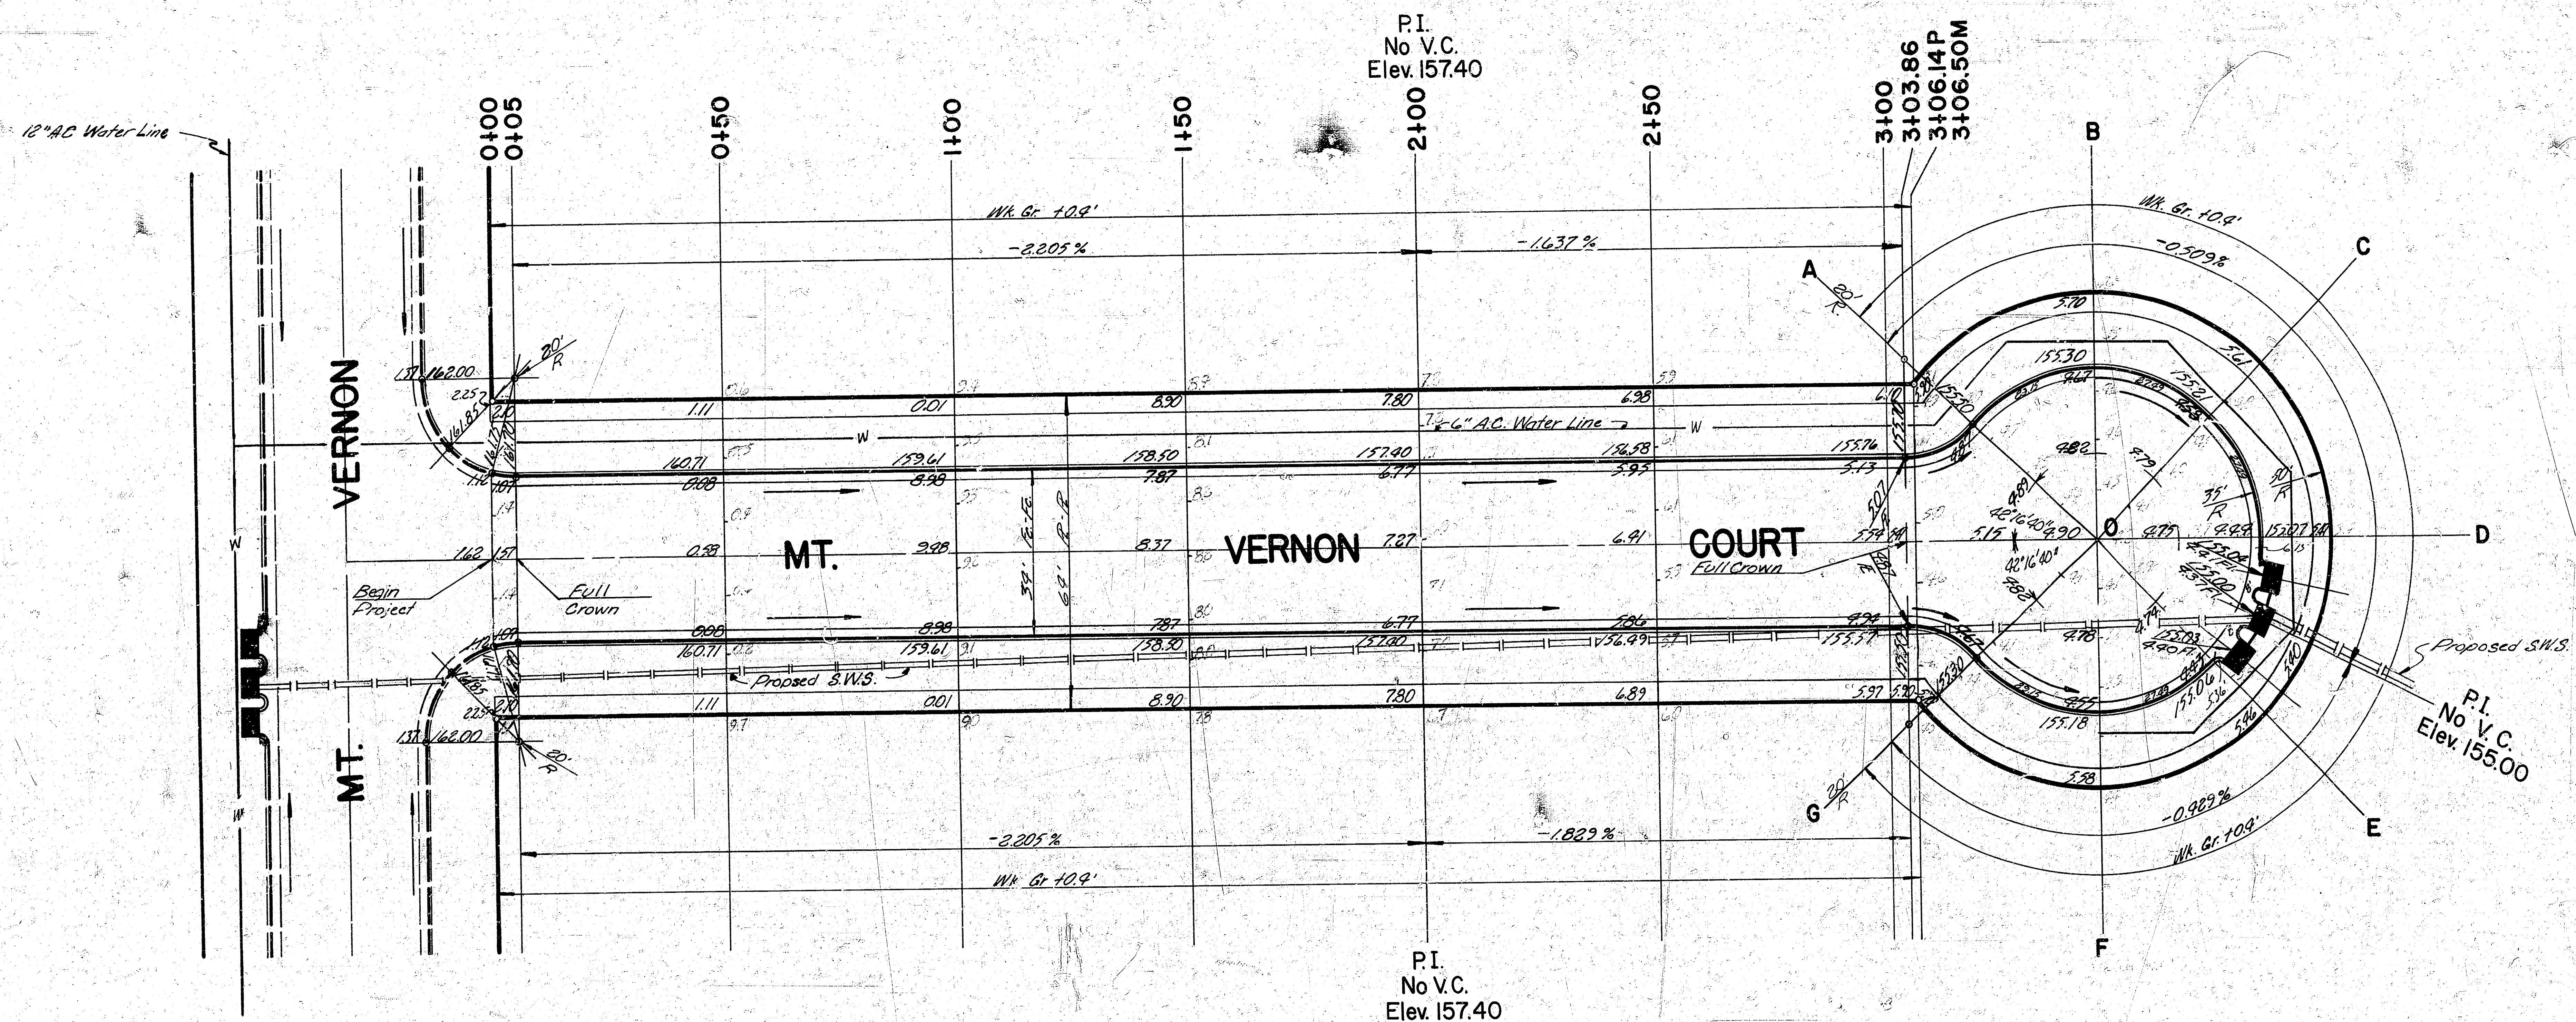


DAKS 574132

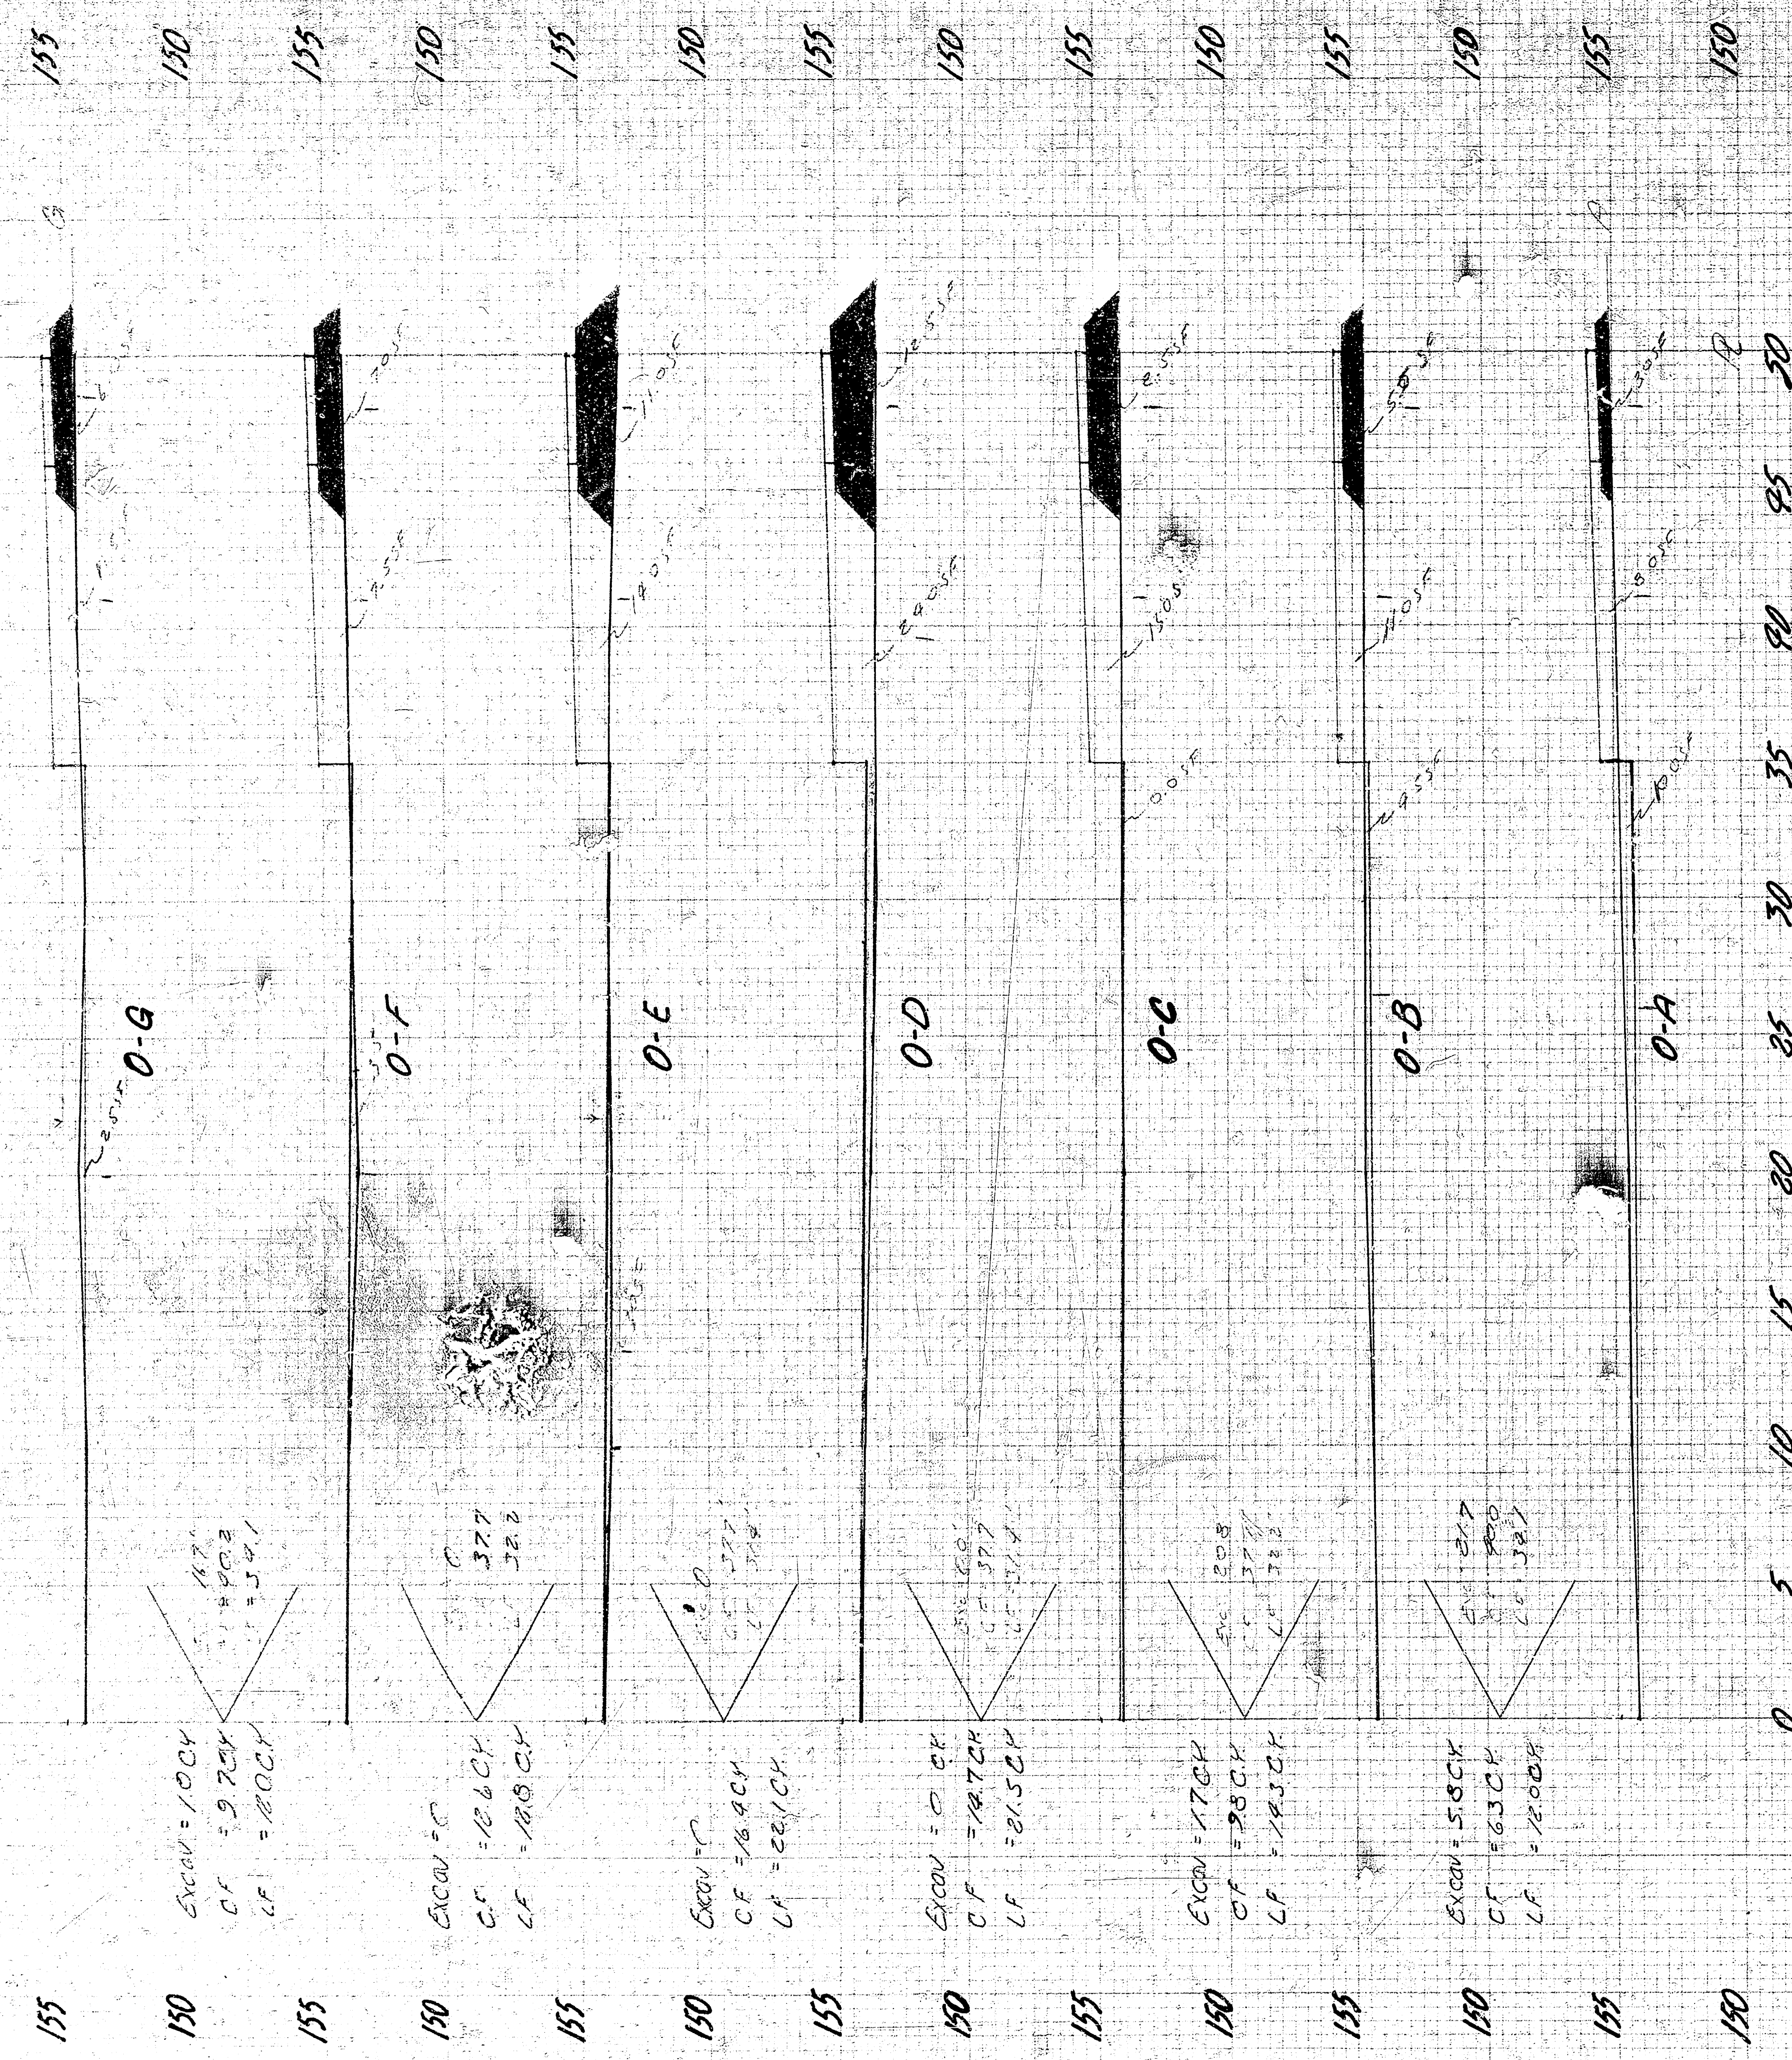




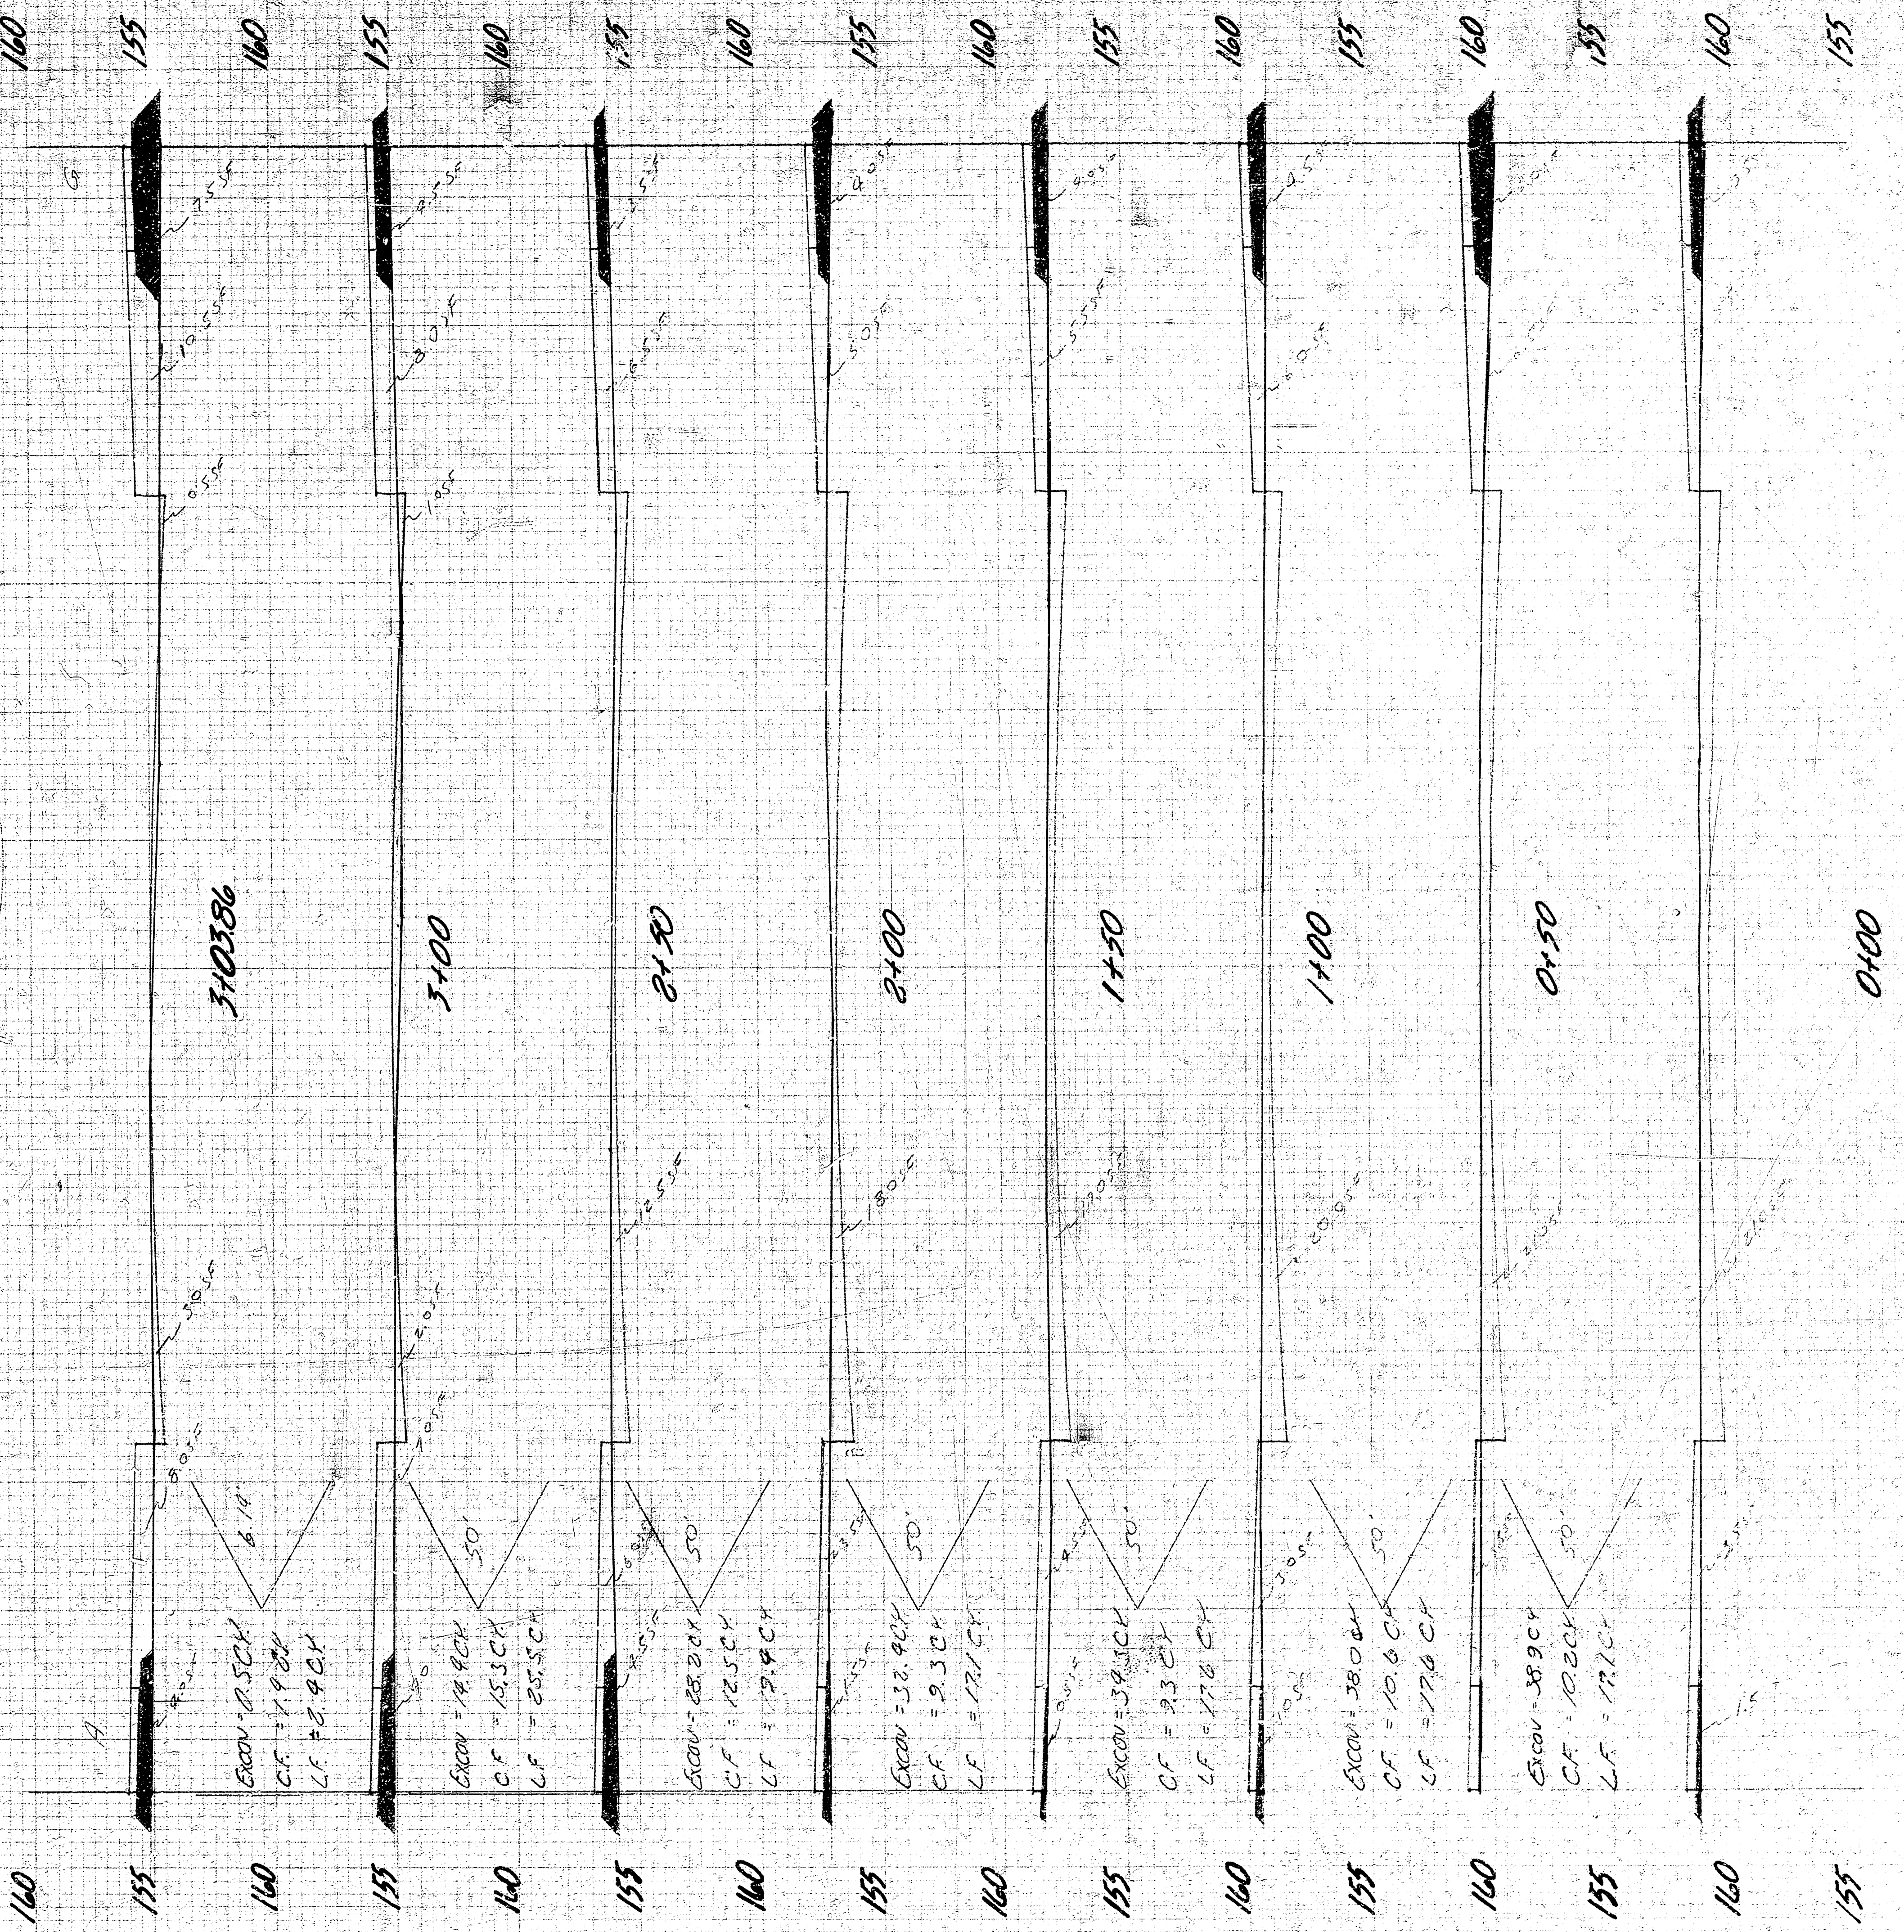

30 25 20 15 10 5 0 5 10 15 20 25 30

