

BM 144.31 Bolt N.S. elm tree 100' W. f 50' N. of NW corner Elpyco & Larry Lane




Ave.

Drive

Gramar

Road

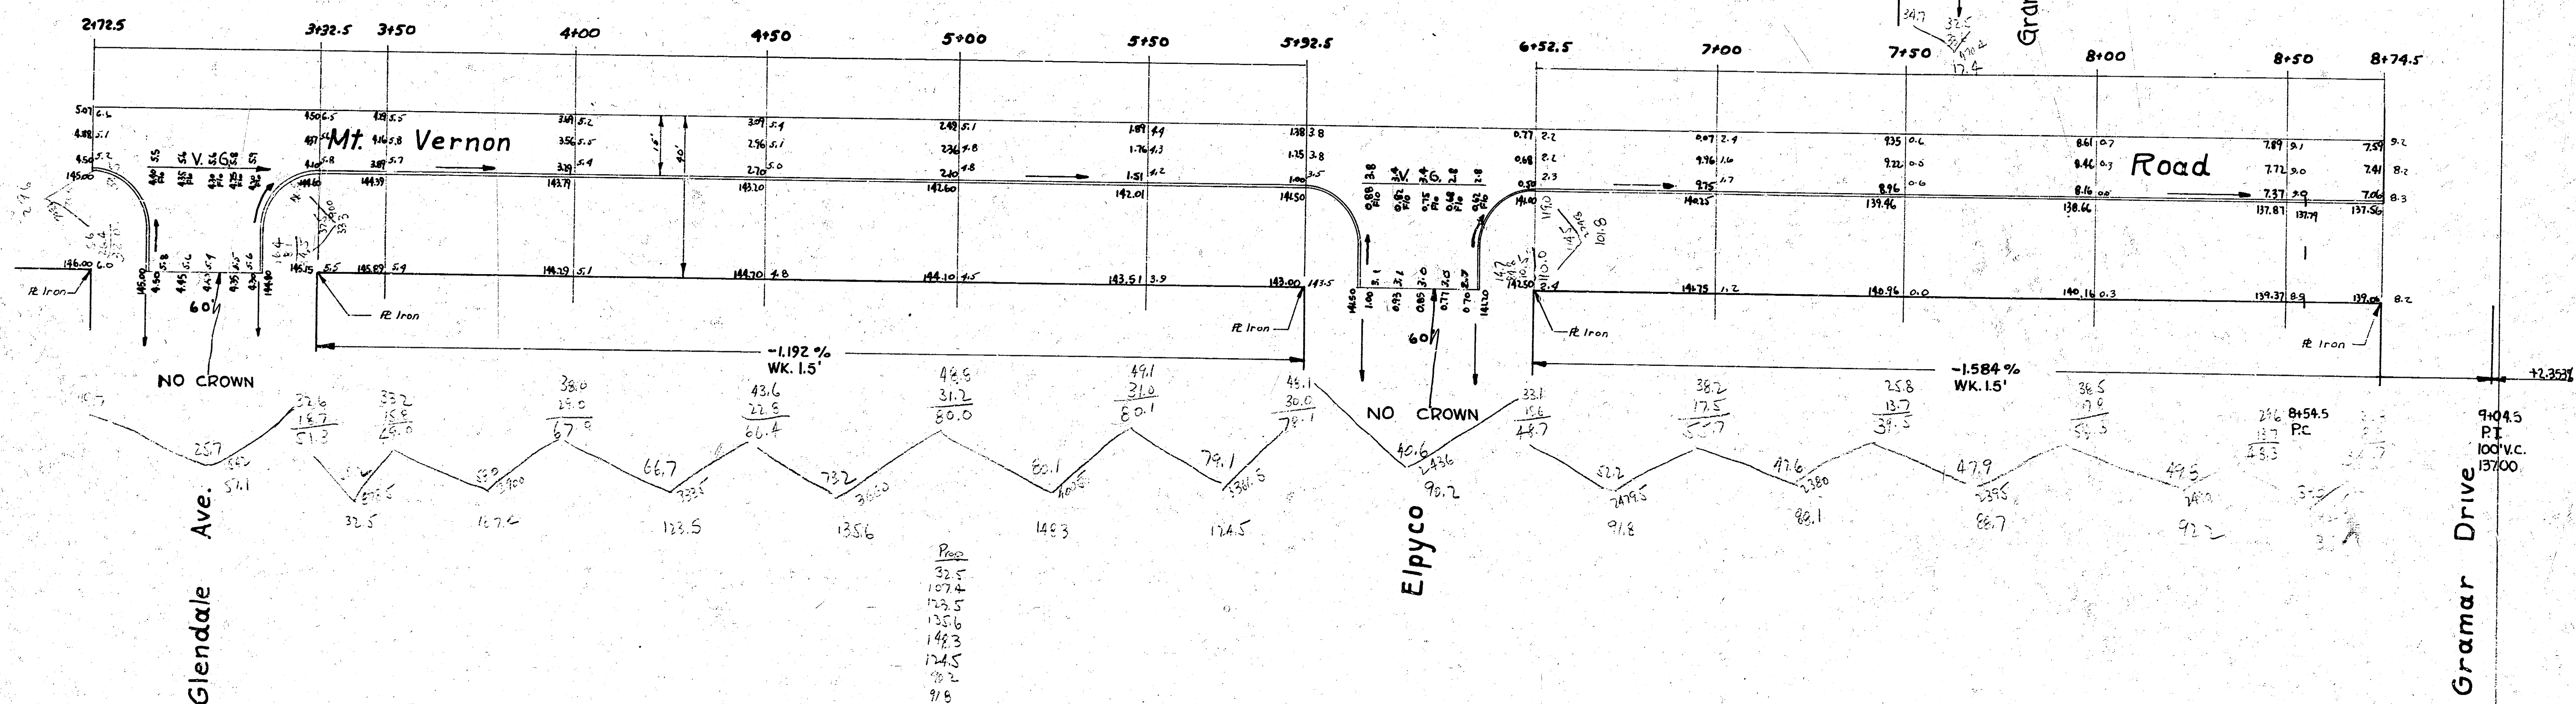

MT VERNON ROAD 5%
W.L. GLENDALE TO GRAMAR DR
15' CONC. & CB.
CITY OF WICHITA, KANSAS
L.K. WHITE MAY 1950 CITY ENGINEER
PRIVATE PROJ.