


B.M. 144.34 S.E. corner conc. porch
House No. 1231 Mulberry Place.

No. V.C.
P.V.I. E.L. 140.35
RT.
2+77.85 (N)(P)

B.M. 146.88 S.W. corner conc. step, W.
Face House No. 1206 Mulberry Place.

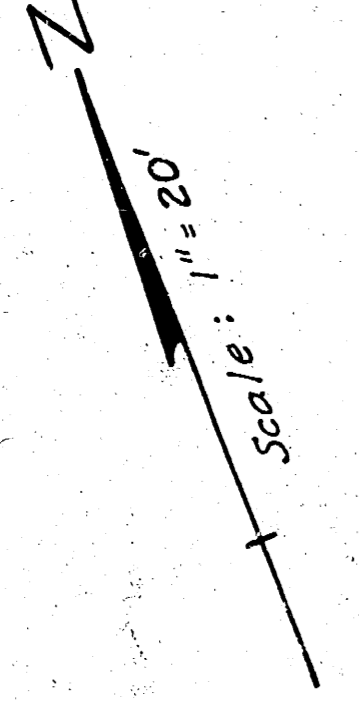

Checked
Drawn
Checked

10.7428 min./ft.
Base Line is $\frac{1}{2}$ Pavement.

Station Point	Alignment	Deflection	Chord	Arc	Chord	Arc
2+77.85 P.T.	$\Delta = 39^{\circ}30'$	$49^{\circ}45'$	31.79	31.86	23.80	23.84
2+50	$R = 100'$	$44^{\circ}45'43''$	28.52	28.50	21.38	21.41
2+25	$L = 277.66'$	$40^{\circ}17'09''$	28.52	28.50	21.38	21.41
2+00		$35^{\circ}48'34''$	35.40	35.46	26.50	26.54
1+25		$30^{\circ}15'32''$	184.43	183.23	138.07	144.71
0+00	P.C.					


PROPERTY

EXC.	COMP. FILL	BORROW EXC.
130 C.Y.	48 C.Y.	134 C.Y.
13	5	13
Totals	53 C.Y.	147 C.Y.
+ S.G.M.	138	191 C.Y.

CITY

EXC.	COMP. FILL	BORROW EXC.
10 C.Y.	72 C.Y.	116 C.Y.
1	7	12
11 C.Y.	79 C.Y.	128 C.Y.
	58	137 C.Y.

MULBERRY PLACE
E.L. LOT 14 BLOCK G COUNTRY
ACRES FOURTH "B" ADDITION
TO E.L. SANDPLUM LANE
26-2-30 Asph. Conc.
R.W. LINN CITY ENGINEER
CITY OF WICHITA KANSAS
Date: SEPT 1978
Project No. DAKS 56B100

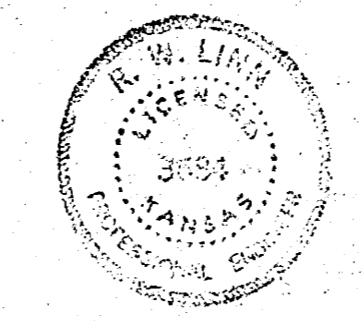

1/2