


Murdock - E.L. Cleveland to W.L. Mathewson

30' Concrete

Suggs 15'-Pole  
to road width to  
30' Rebuild C.B.S

112.77  
Iron in 17m

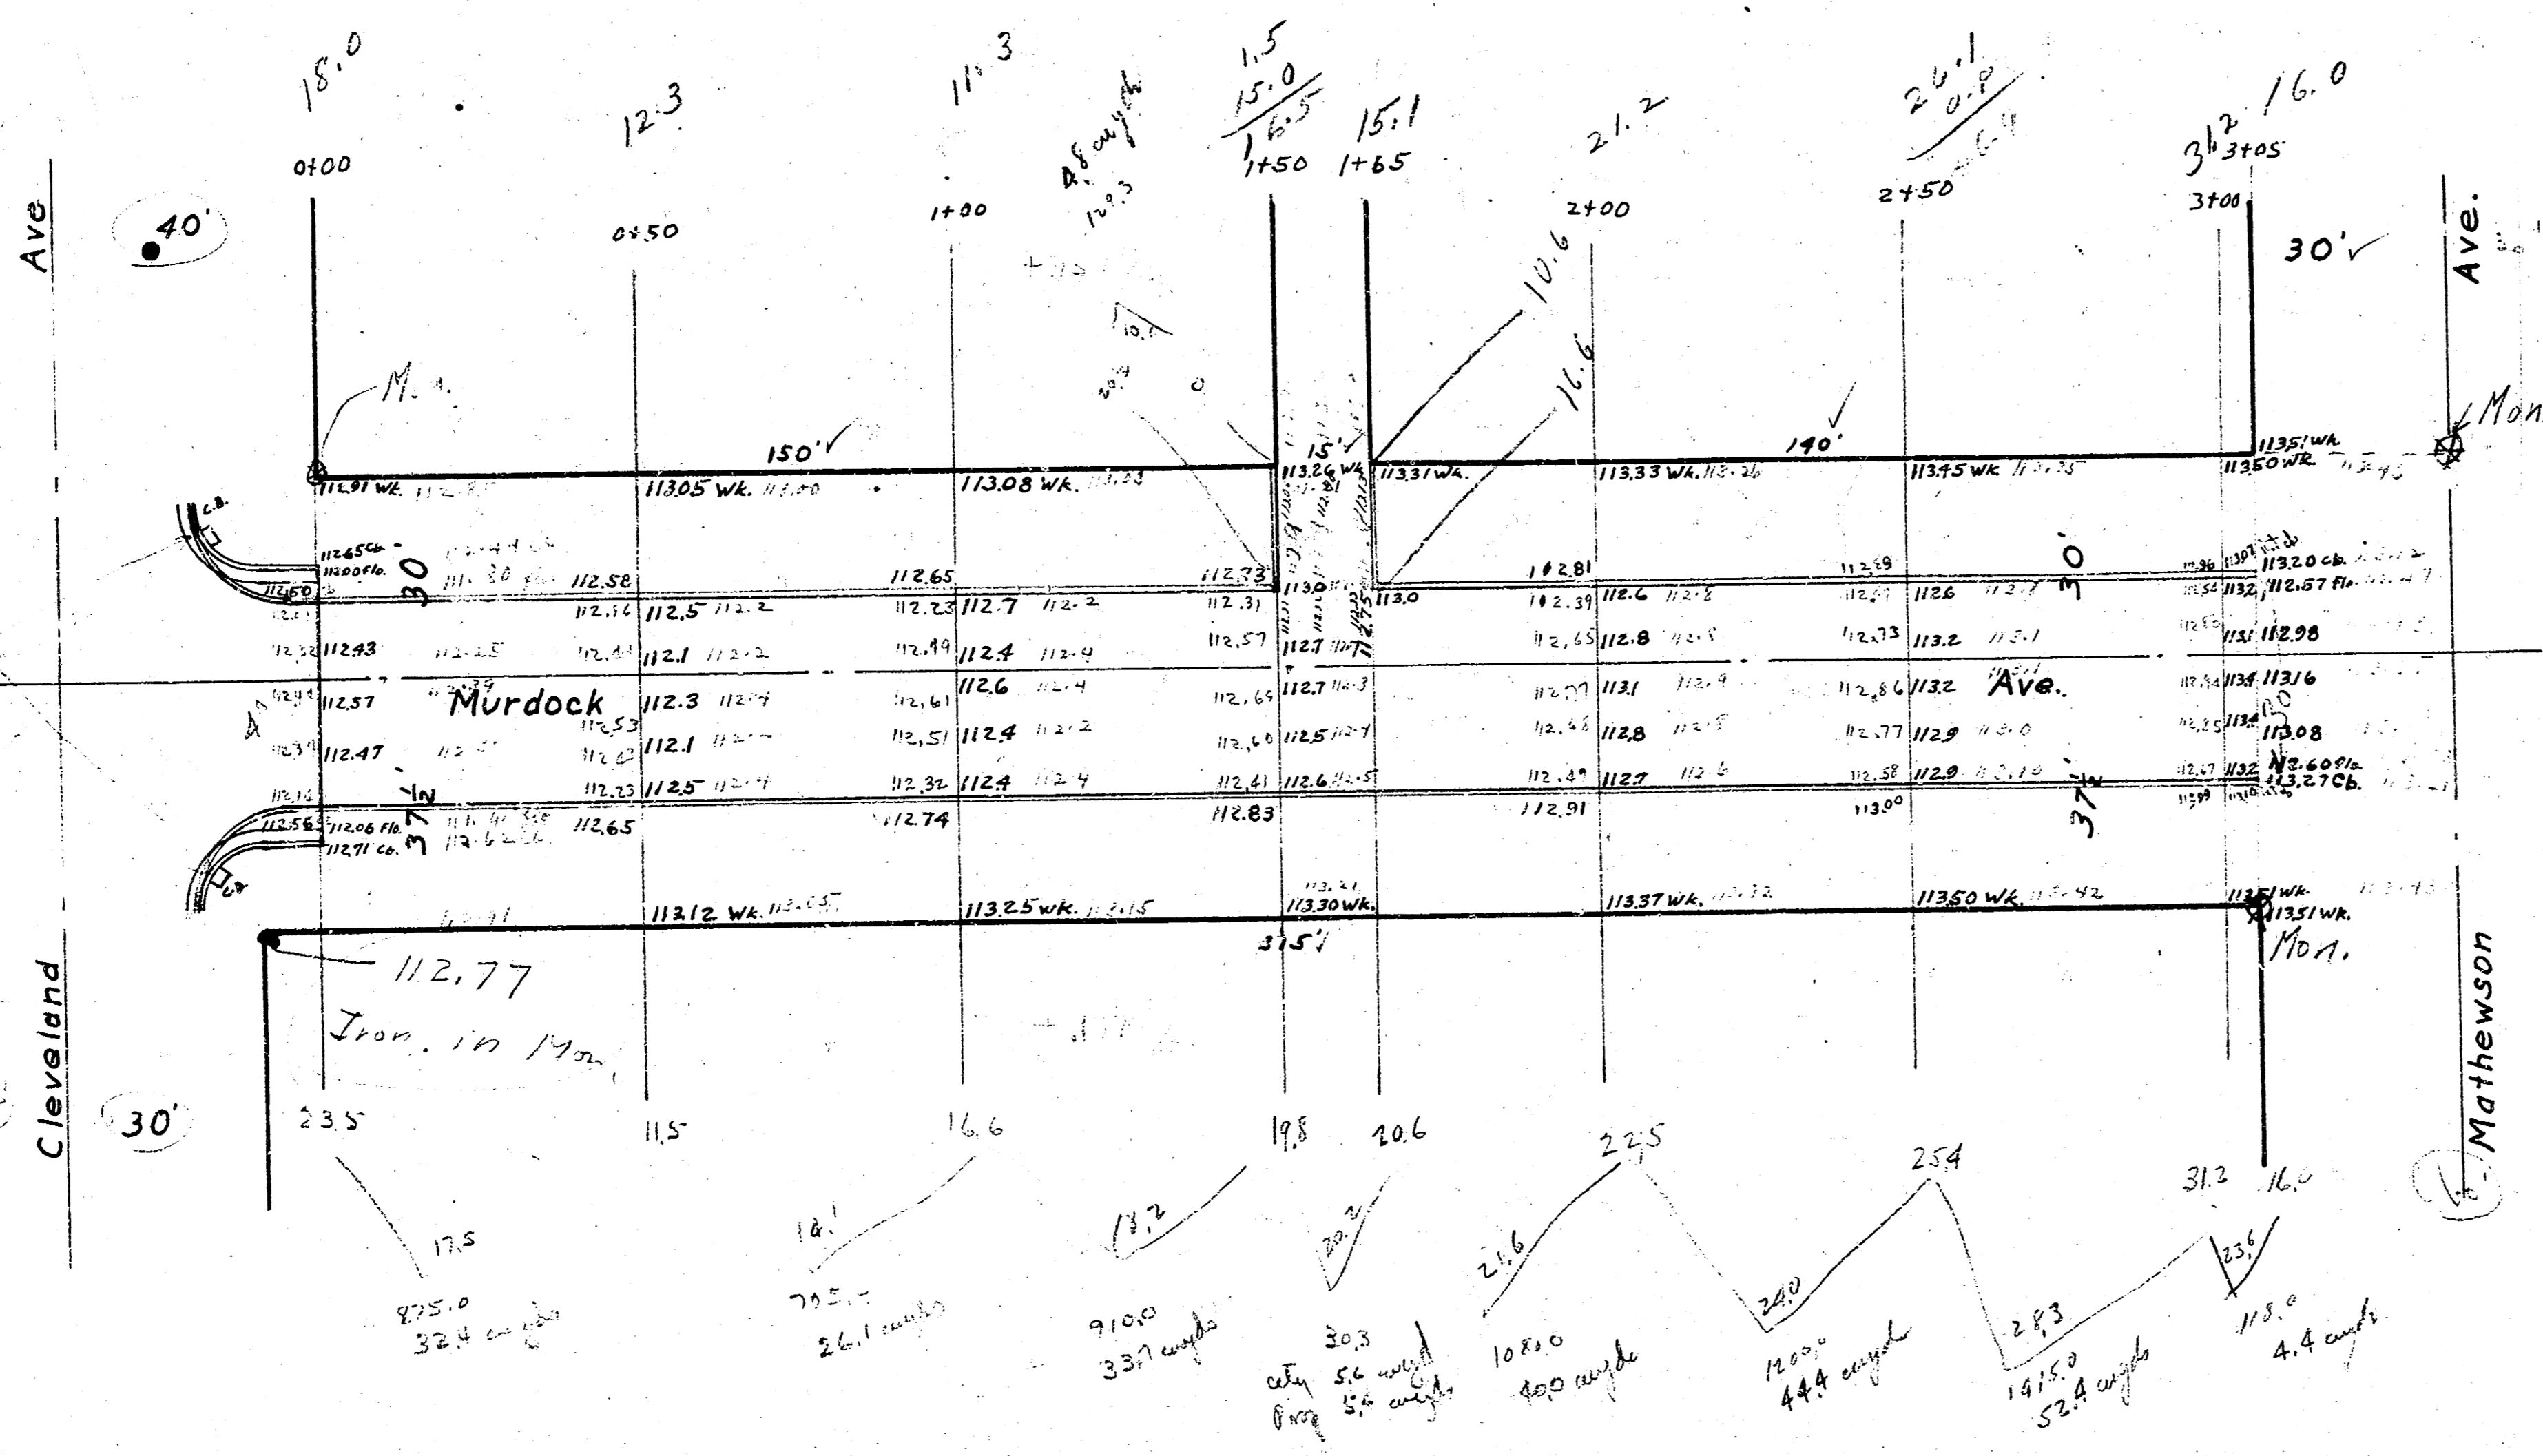

Points = 239.0  
= 23.9  
= 262.9

10.6  
1.0  
11.6