
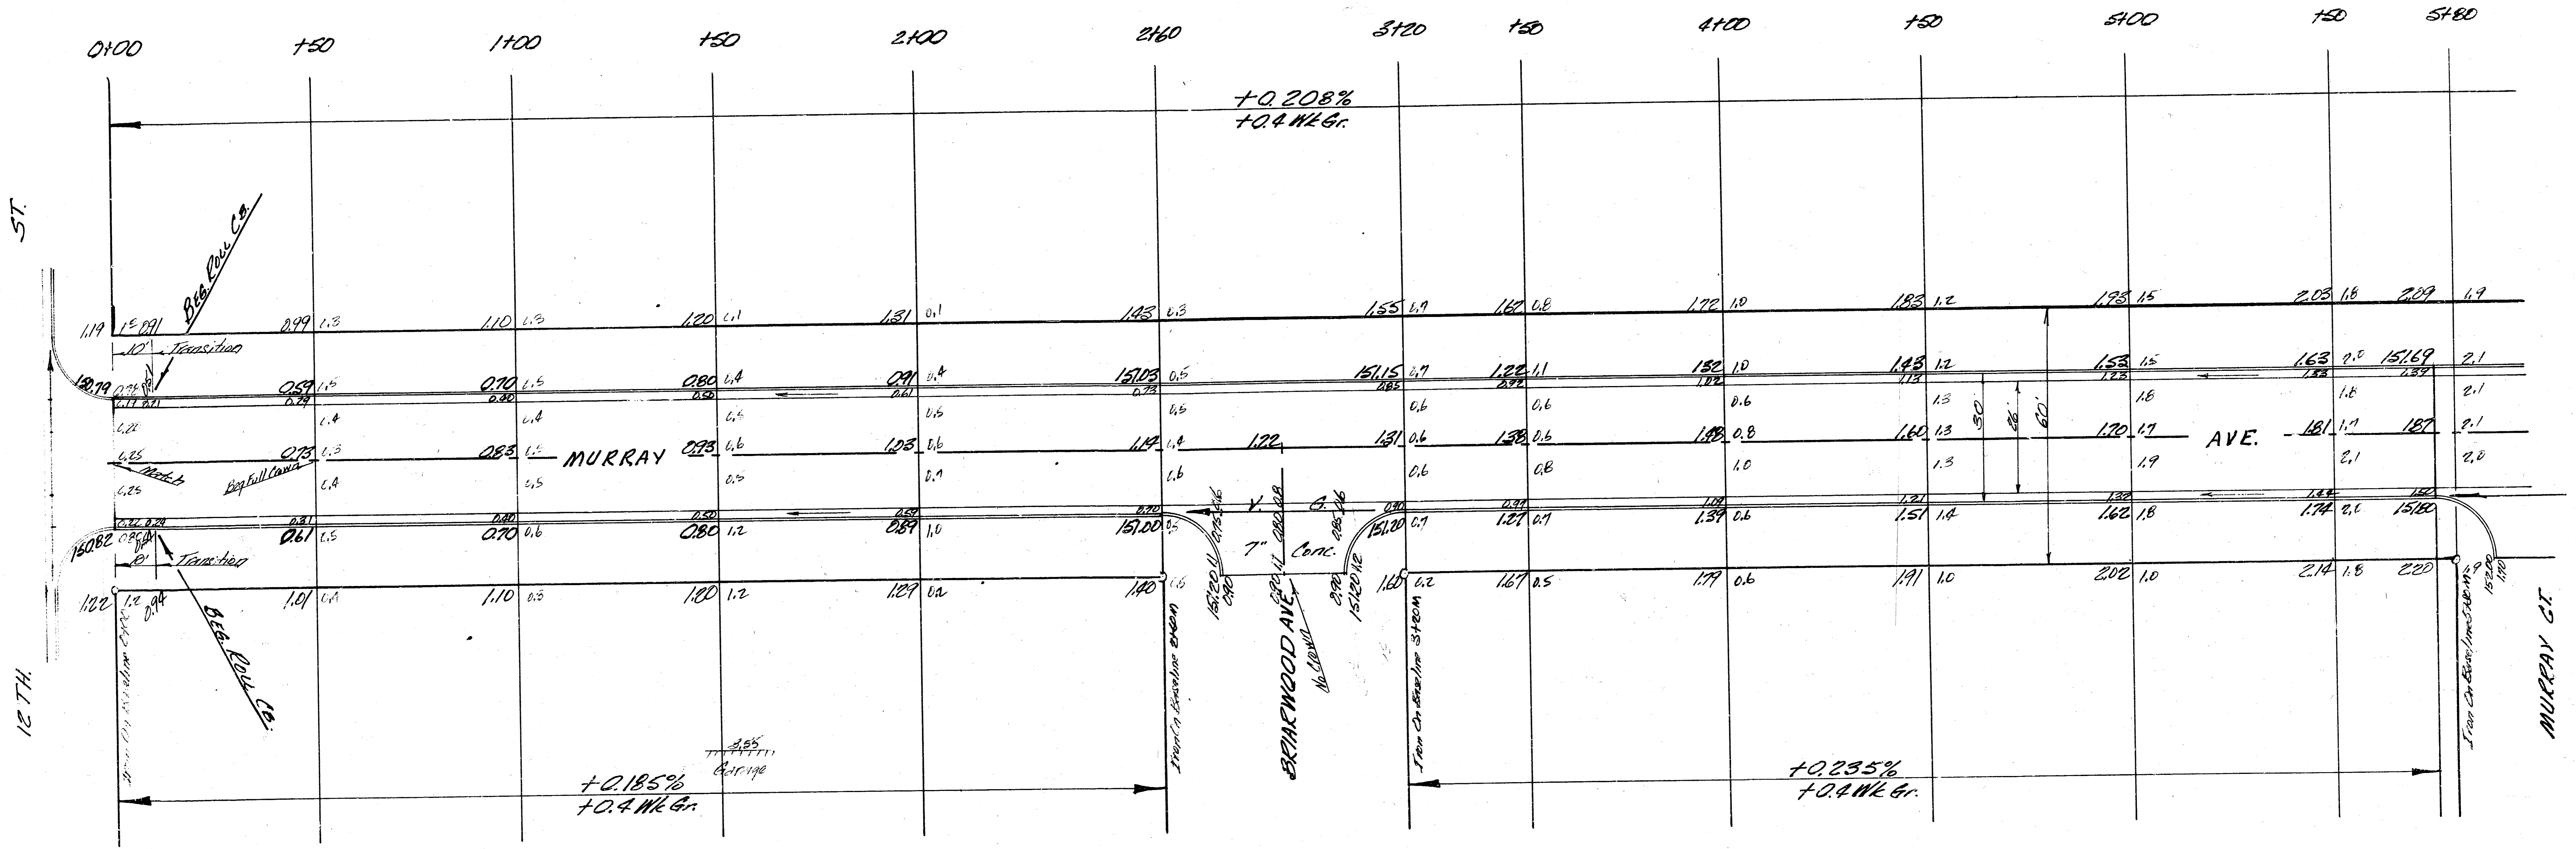


B.M. 154.37 N.W. Cor. Conc. Patch Ho # 1308 Murray
 B.M. 157.50 "X" on S.E. Hubgd. to Br. on 18th 100' W of Murray


Roll CURB ENTIRE PROJECT

Curb elev. shown are Roll CURB.

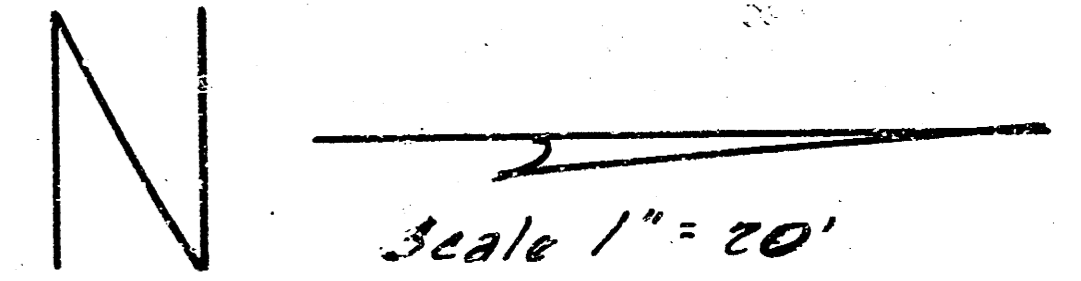

Prop	Excavation	City
376.6 C.Y.		
37.7 +10%		
414.3 C.Y. Total		

Prop	Comp. Fill	City
63.7 C.Y.		
6.4 +10%		
70.1 C.Y. Total		


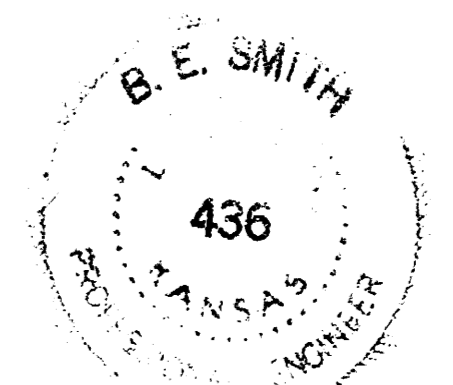


MURRAY AVE.
 N.L. 12TH ST. TO S.L. 13TH ST.
 26' - 2' - 30' A.C.
 CITY OF WICHITA, KANSAS
 B.E. SMITH CITY ENGINEER
 DATE APRIL 1966 PROJ. C14-3



1/3

ROLL CURB ENTIRE PROJECT
 Curb elev. shown are Roll CURB

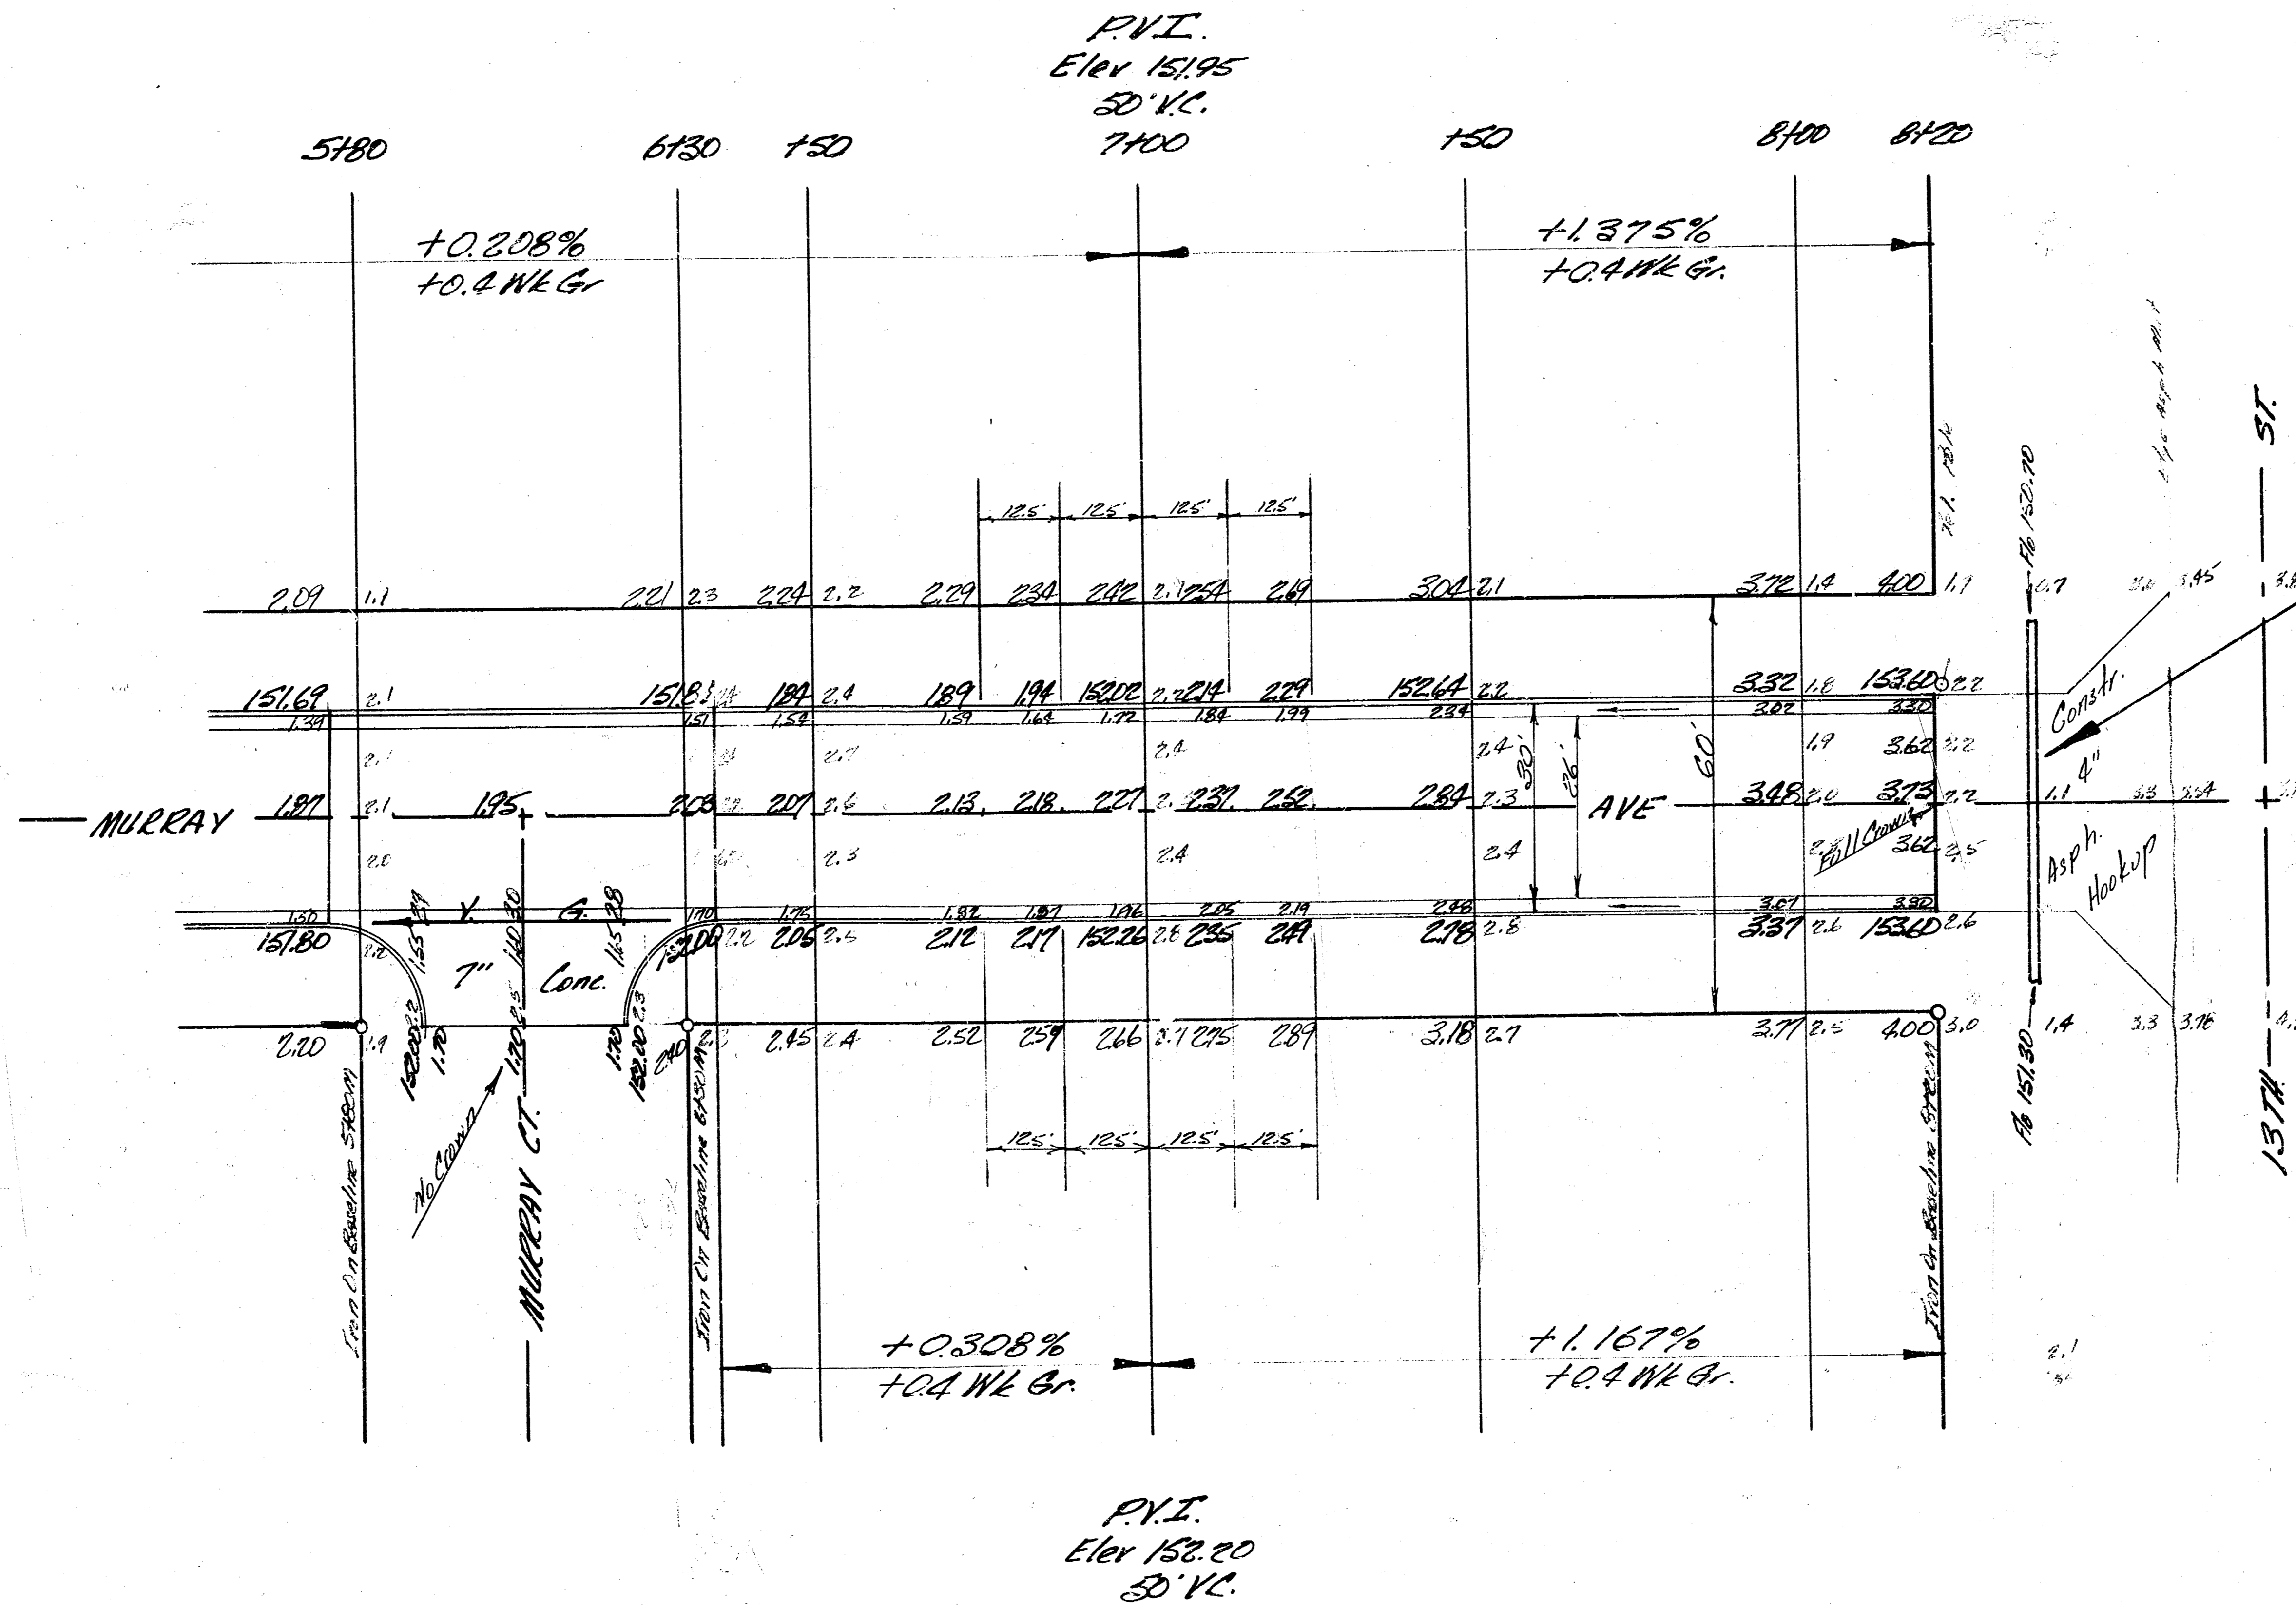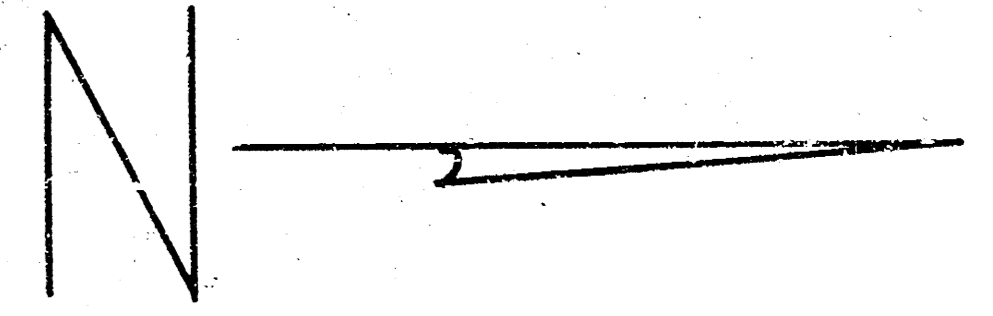

18" x 52' R.C.P. to be installed by others

