


D.M. 128.07 RR SPIKE E.S. NLP. NW.OTT + LYNNURST
 BASE LINE = 500' STREET R/W.

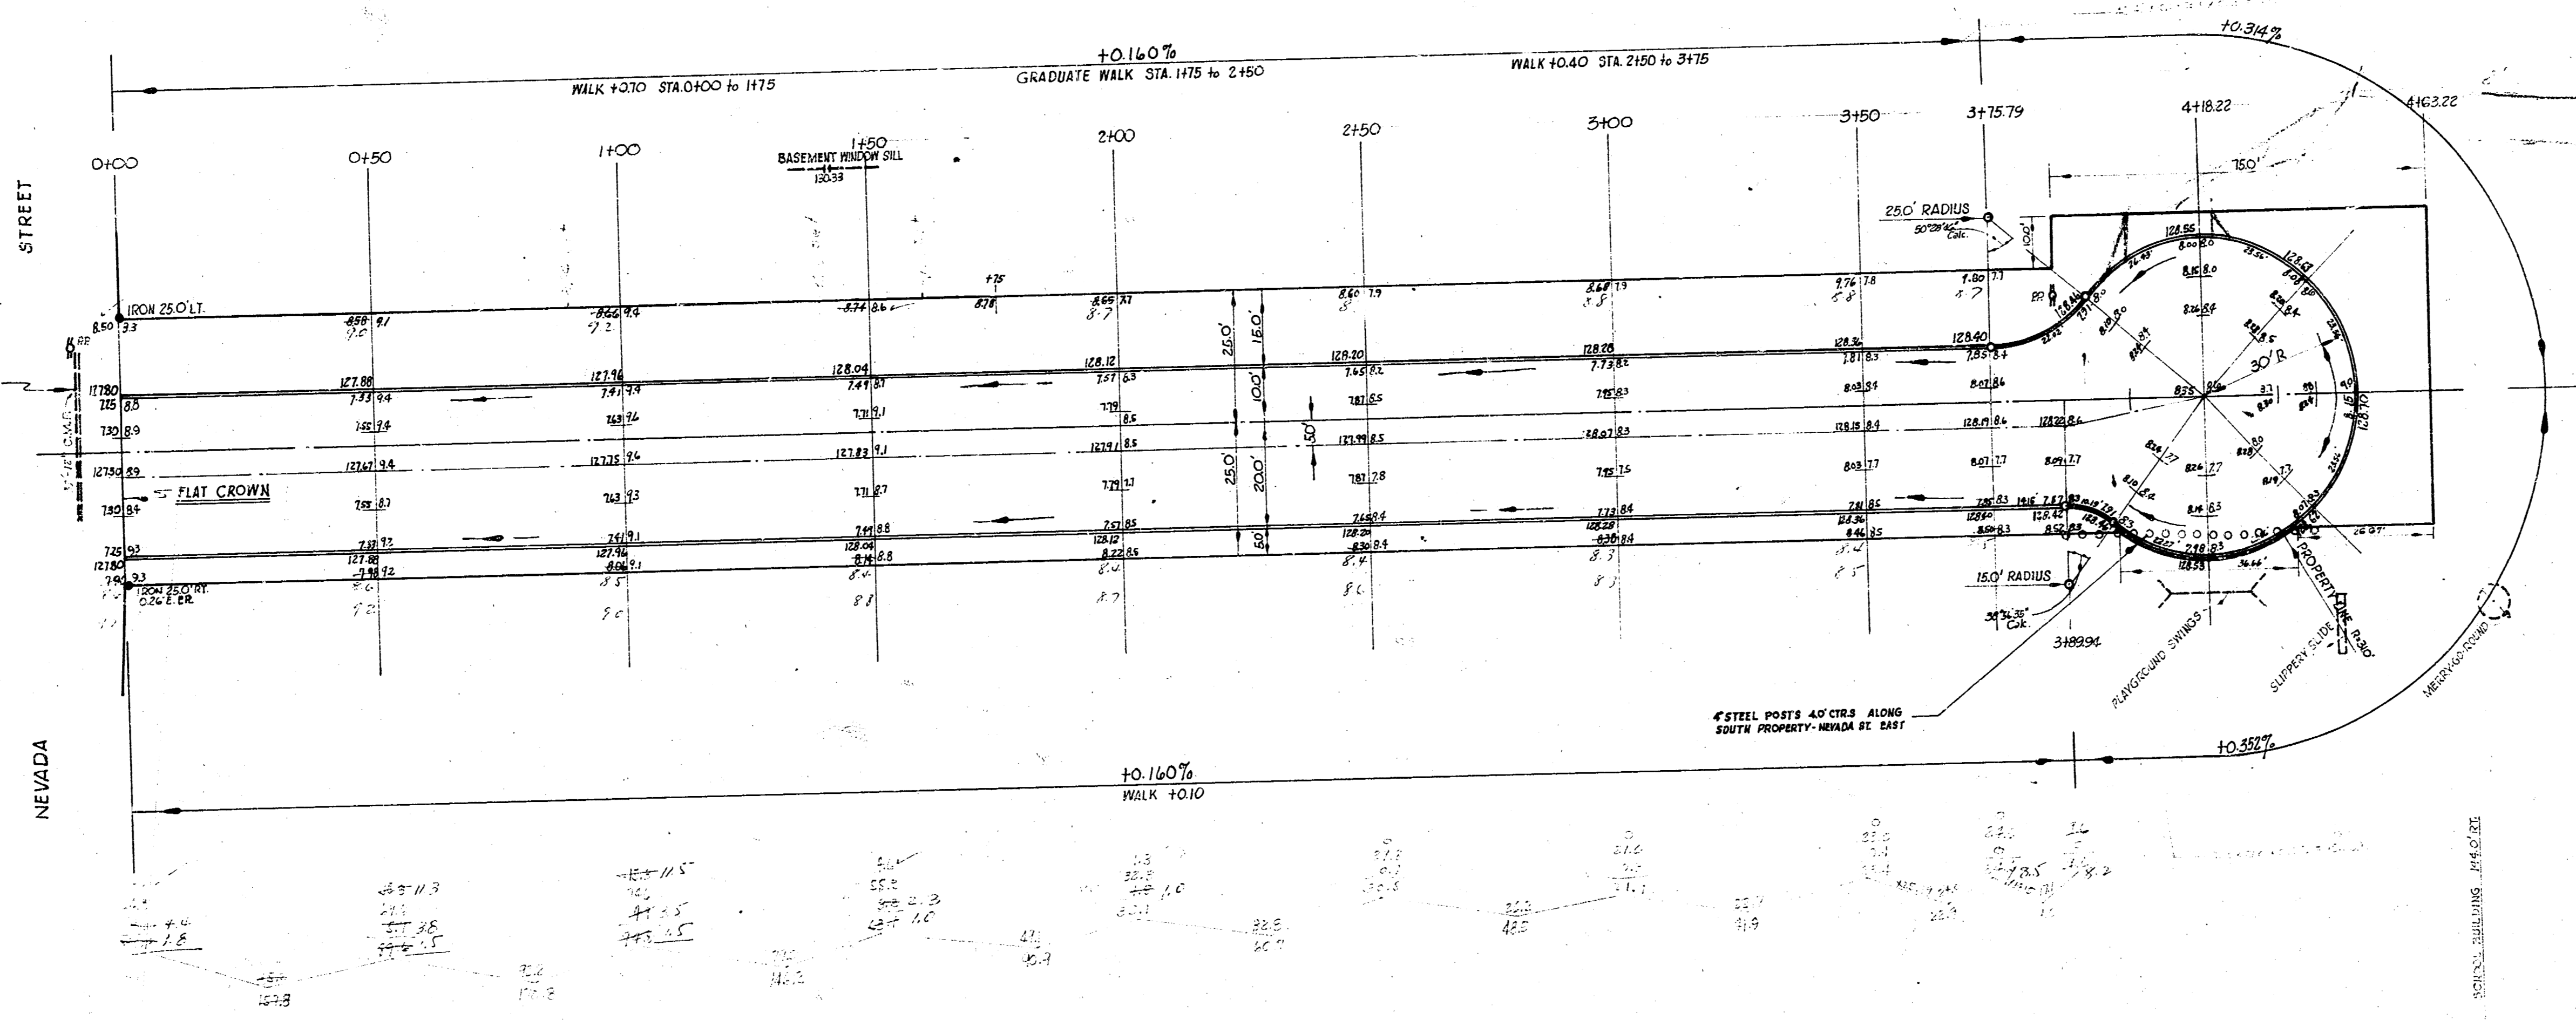

BASEMENT WINDOW SILL
 HOUSE DOOR TOP



18-179-Y
 8-27-58
 SEAL
 8-25-58
 CHAS. COO.

EXCAVATION TOTAL

| PROPERTY | CITY |
|----------|--------|
| 72.0 | 0 |
| 10% 72.0 | |
| 42% C.Y. | 0 C.Y. |



NEVADA COURT
 EL. NEVADA STREET TO and INCLUDING CUL-DE-SAC
 30' CONCRETE
 CITY OF WICHITA, KANSAS
 B.E. SMITH
 CITY ENGINEER
 DATE: SEPT 1958
 DRAWING NO. C18-14A