


B.M. 124.68 STEP BENCH E.S. H.L.P. S.W. COR. 10TH & NEVADA
 B.M. 125.33 NW COR. CONC. PAVCH 2ND AV. E. OF S.E. COR. NEVADA & EDWINSTER
 B.M. 124.54 STEP BENCH E.S. H.L.P. S.W. COR. EDWINSTER & NEVADA
 BASE LINE USED IS BET. S.E. COR. 10TH & NEVADA & S.E. COR. 11TH & NEVADA



TOTAL C.C. CRY.

PROF.
 1,000
 1/2" = 100'
 1/16" = 10' Horiz. Dist.

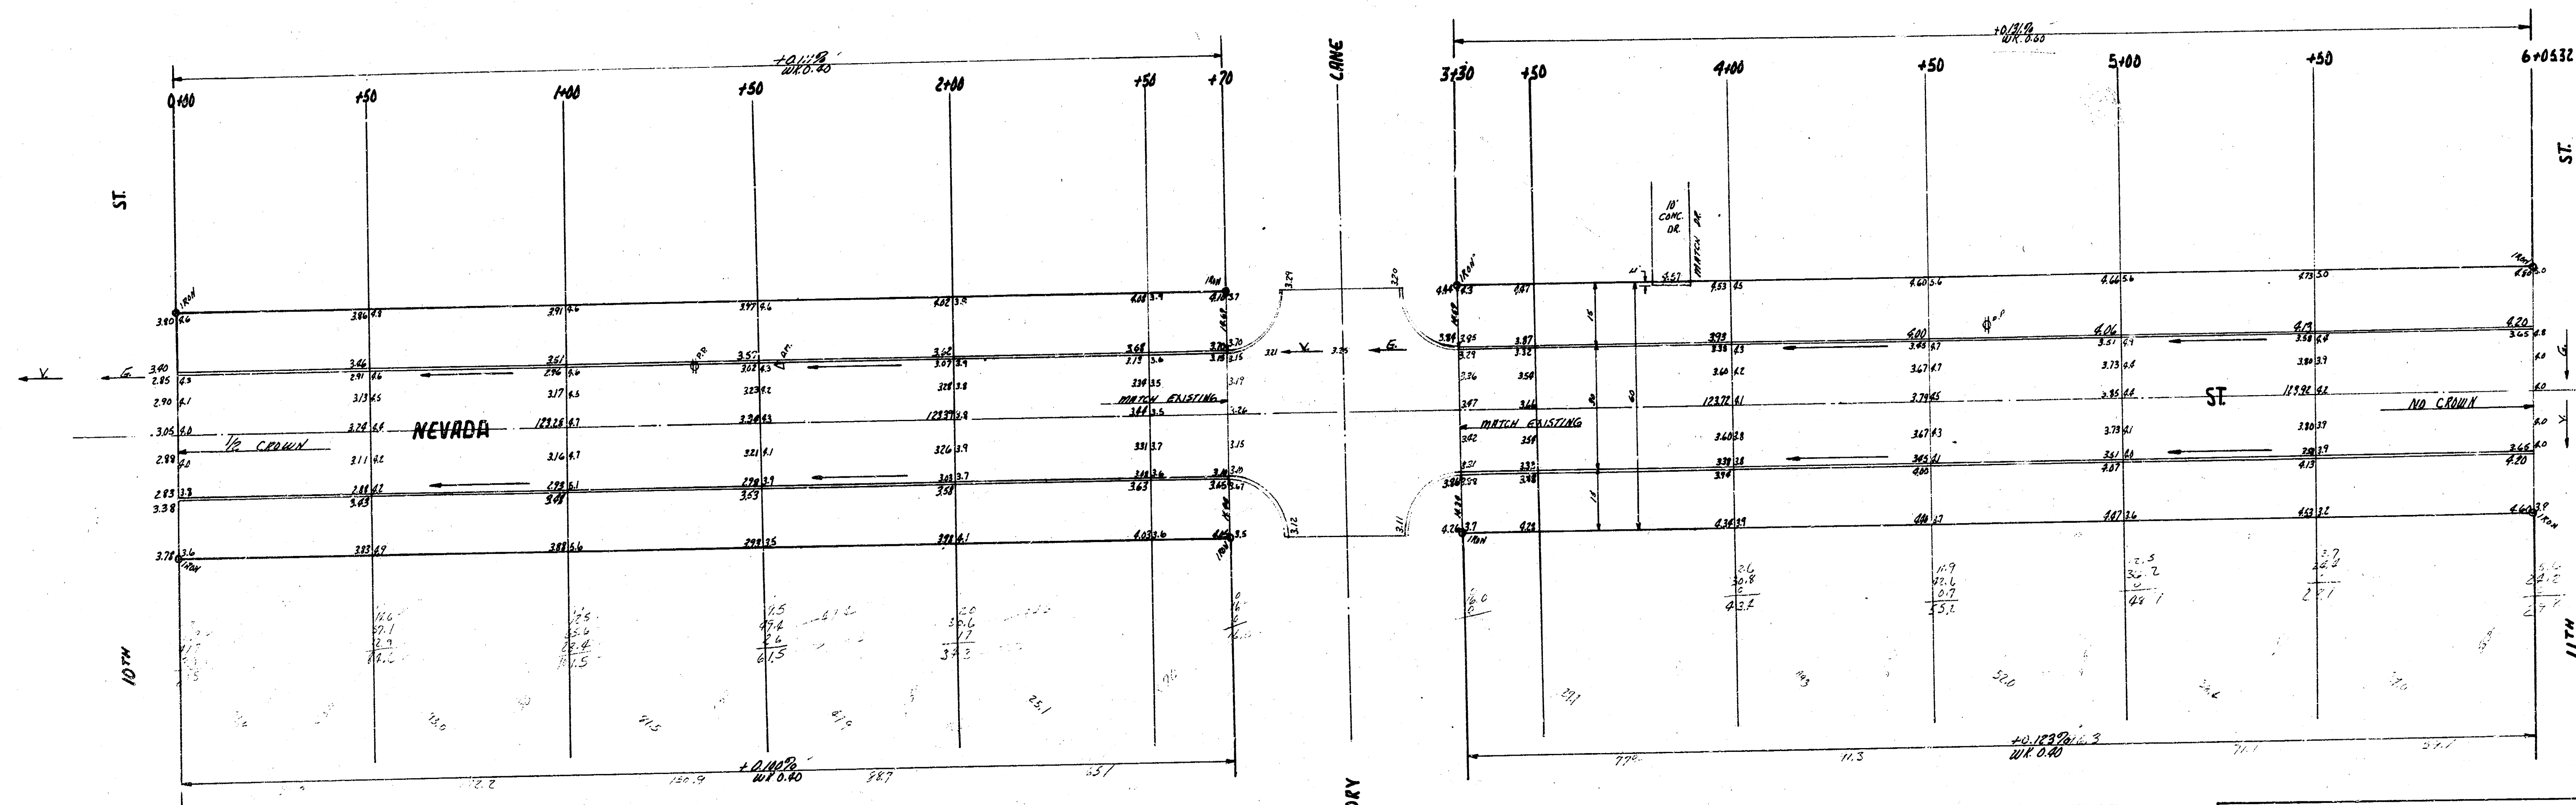

NEVADA ST.
 N.E. 10TH ST. S.E. 11TH ST.
 30' CONC. & CB
 CITY OF WICHITA, KAN.
 B.E. SMITH CITY ENGINEER
 DATE June 1929 PROJ. NO. C-19-29



Survey Young
 Plan
 6-19-29
 Checked J.T.