

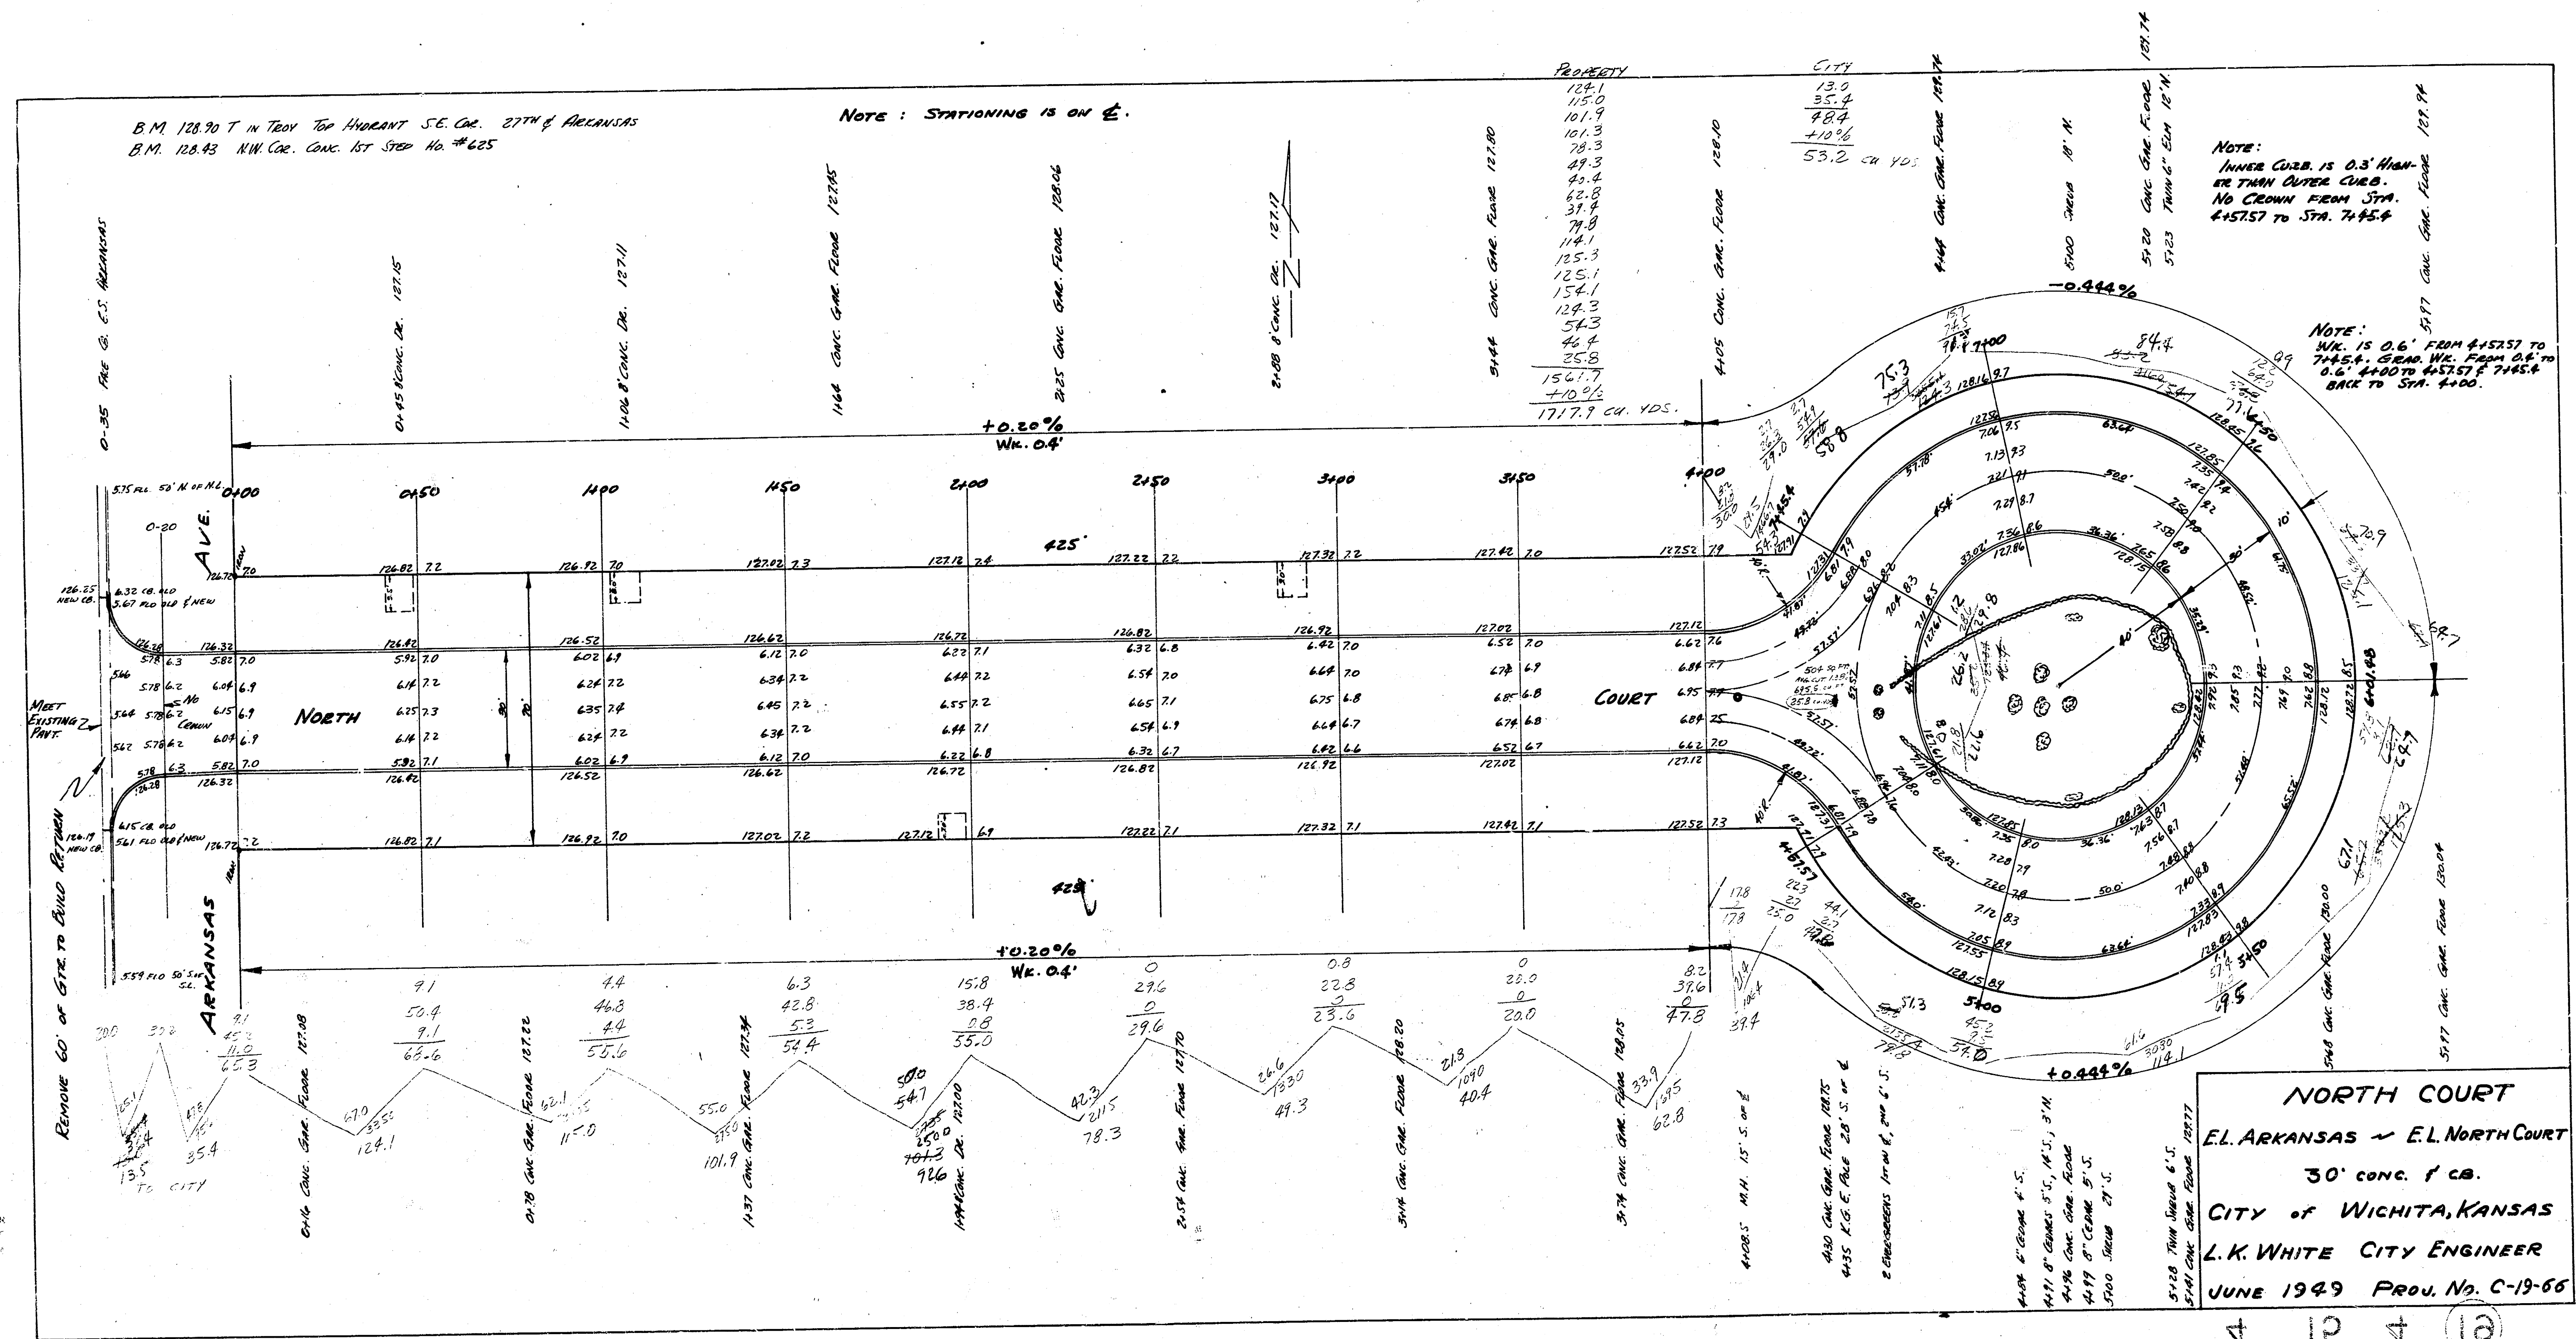
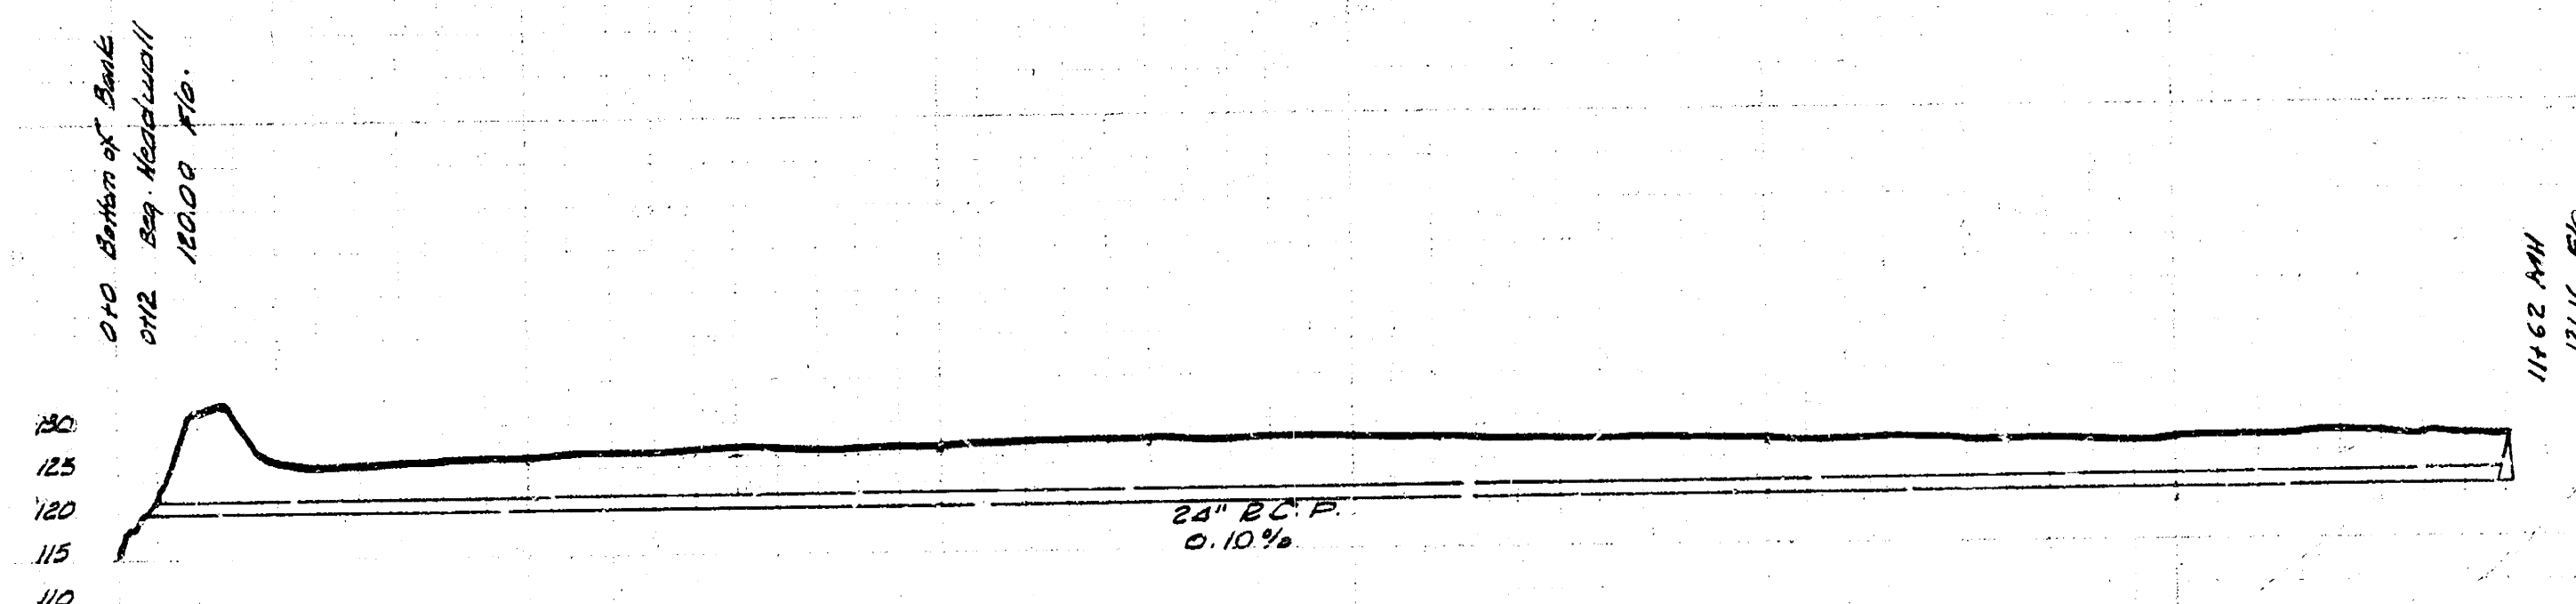


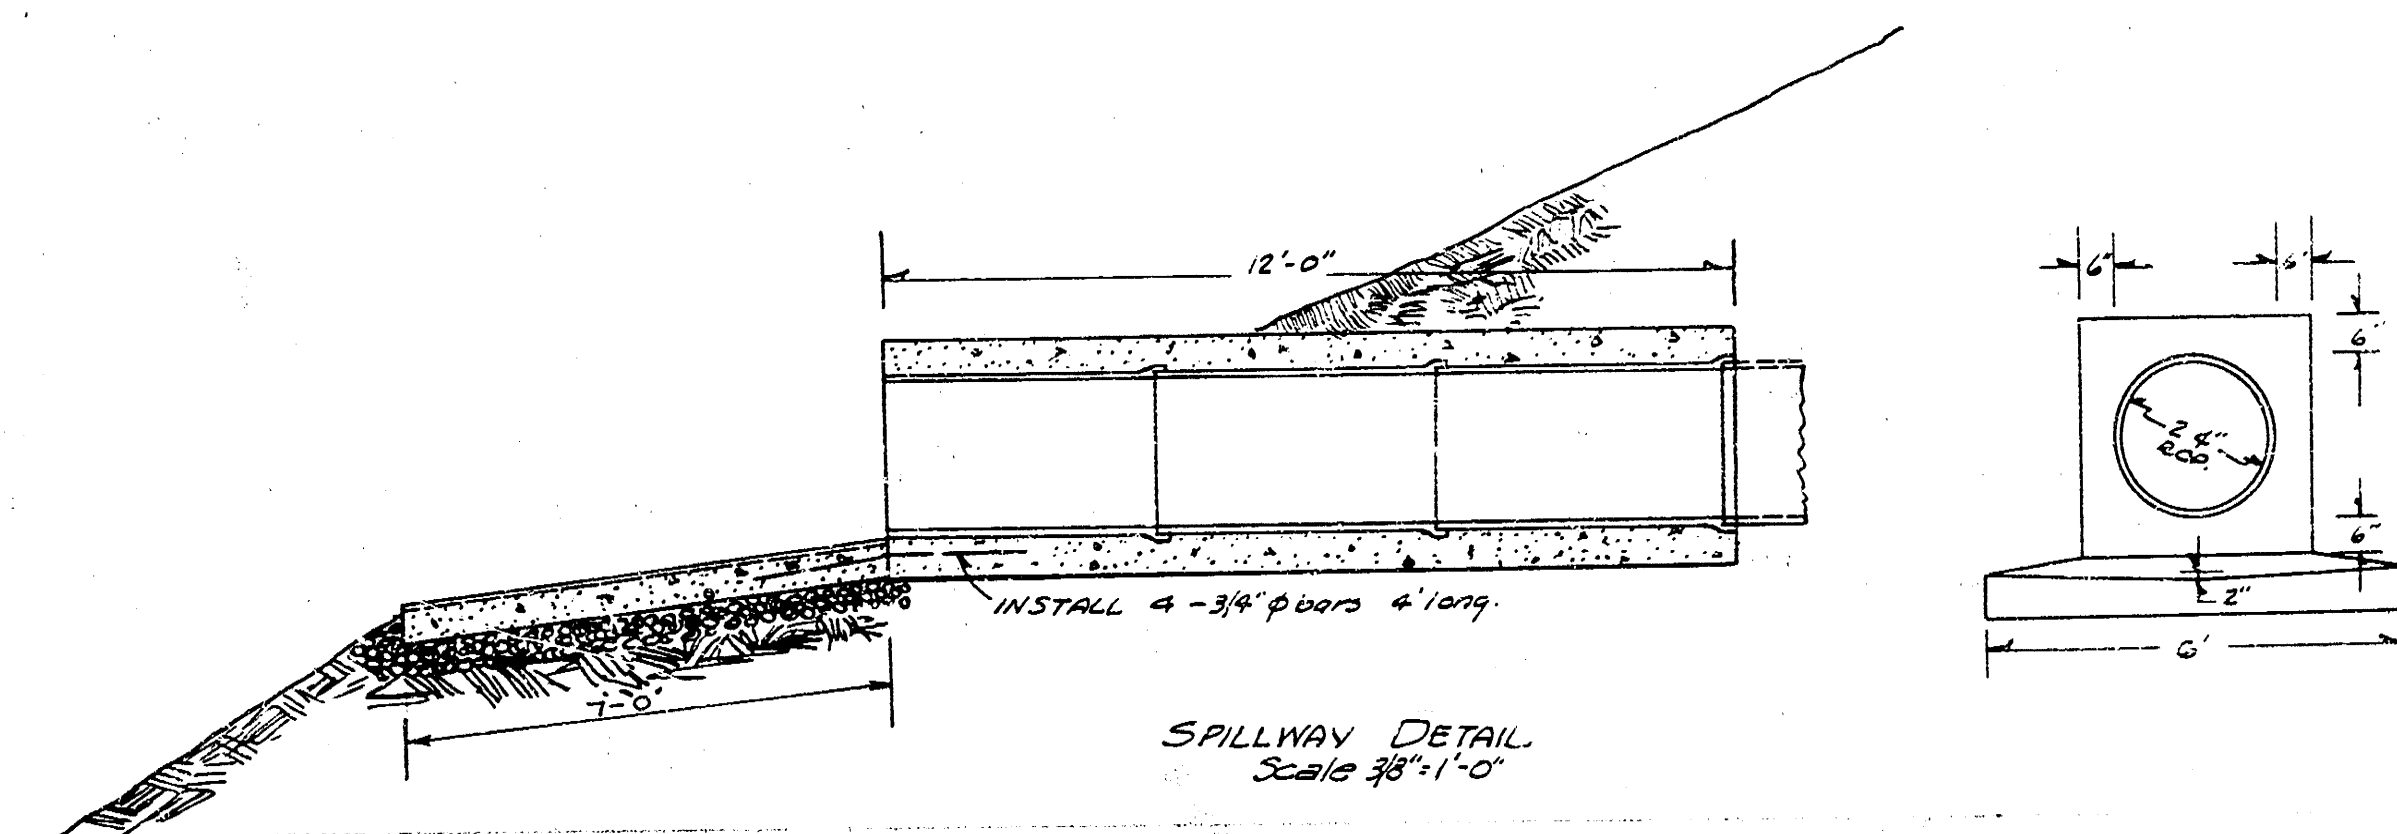

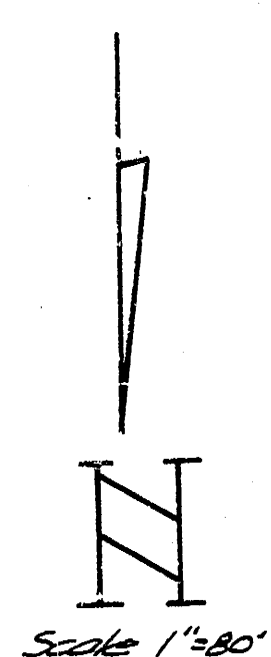

Date 7-7-49 Proj. No.