



B.M. 12423 'M' INHURST C.W.R. W. SW PARK PLACE & 21ST

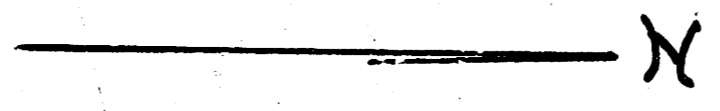

+0.42%

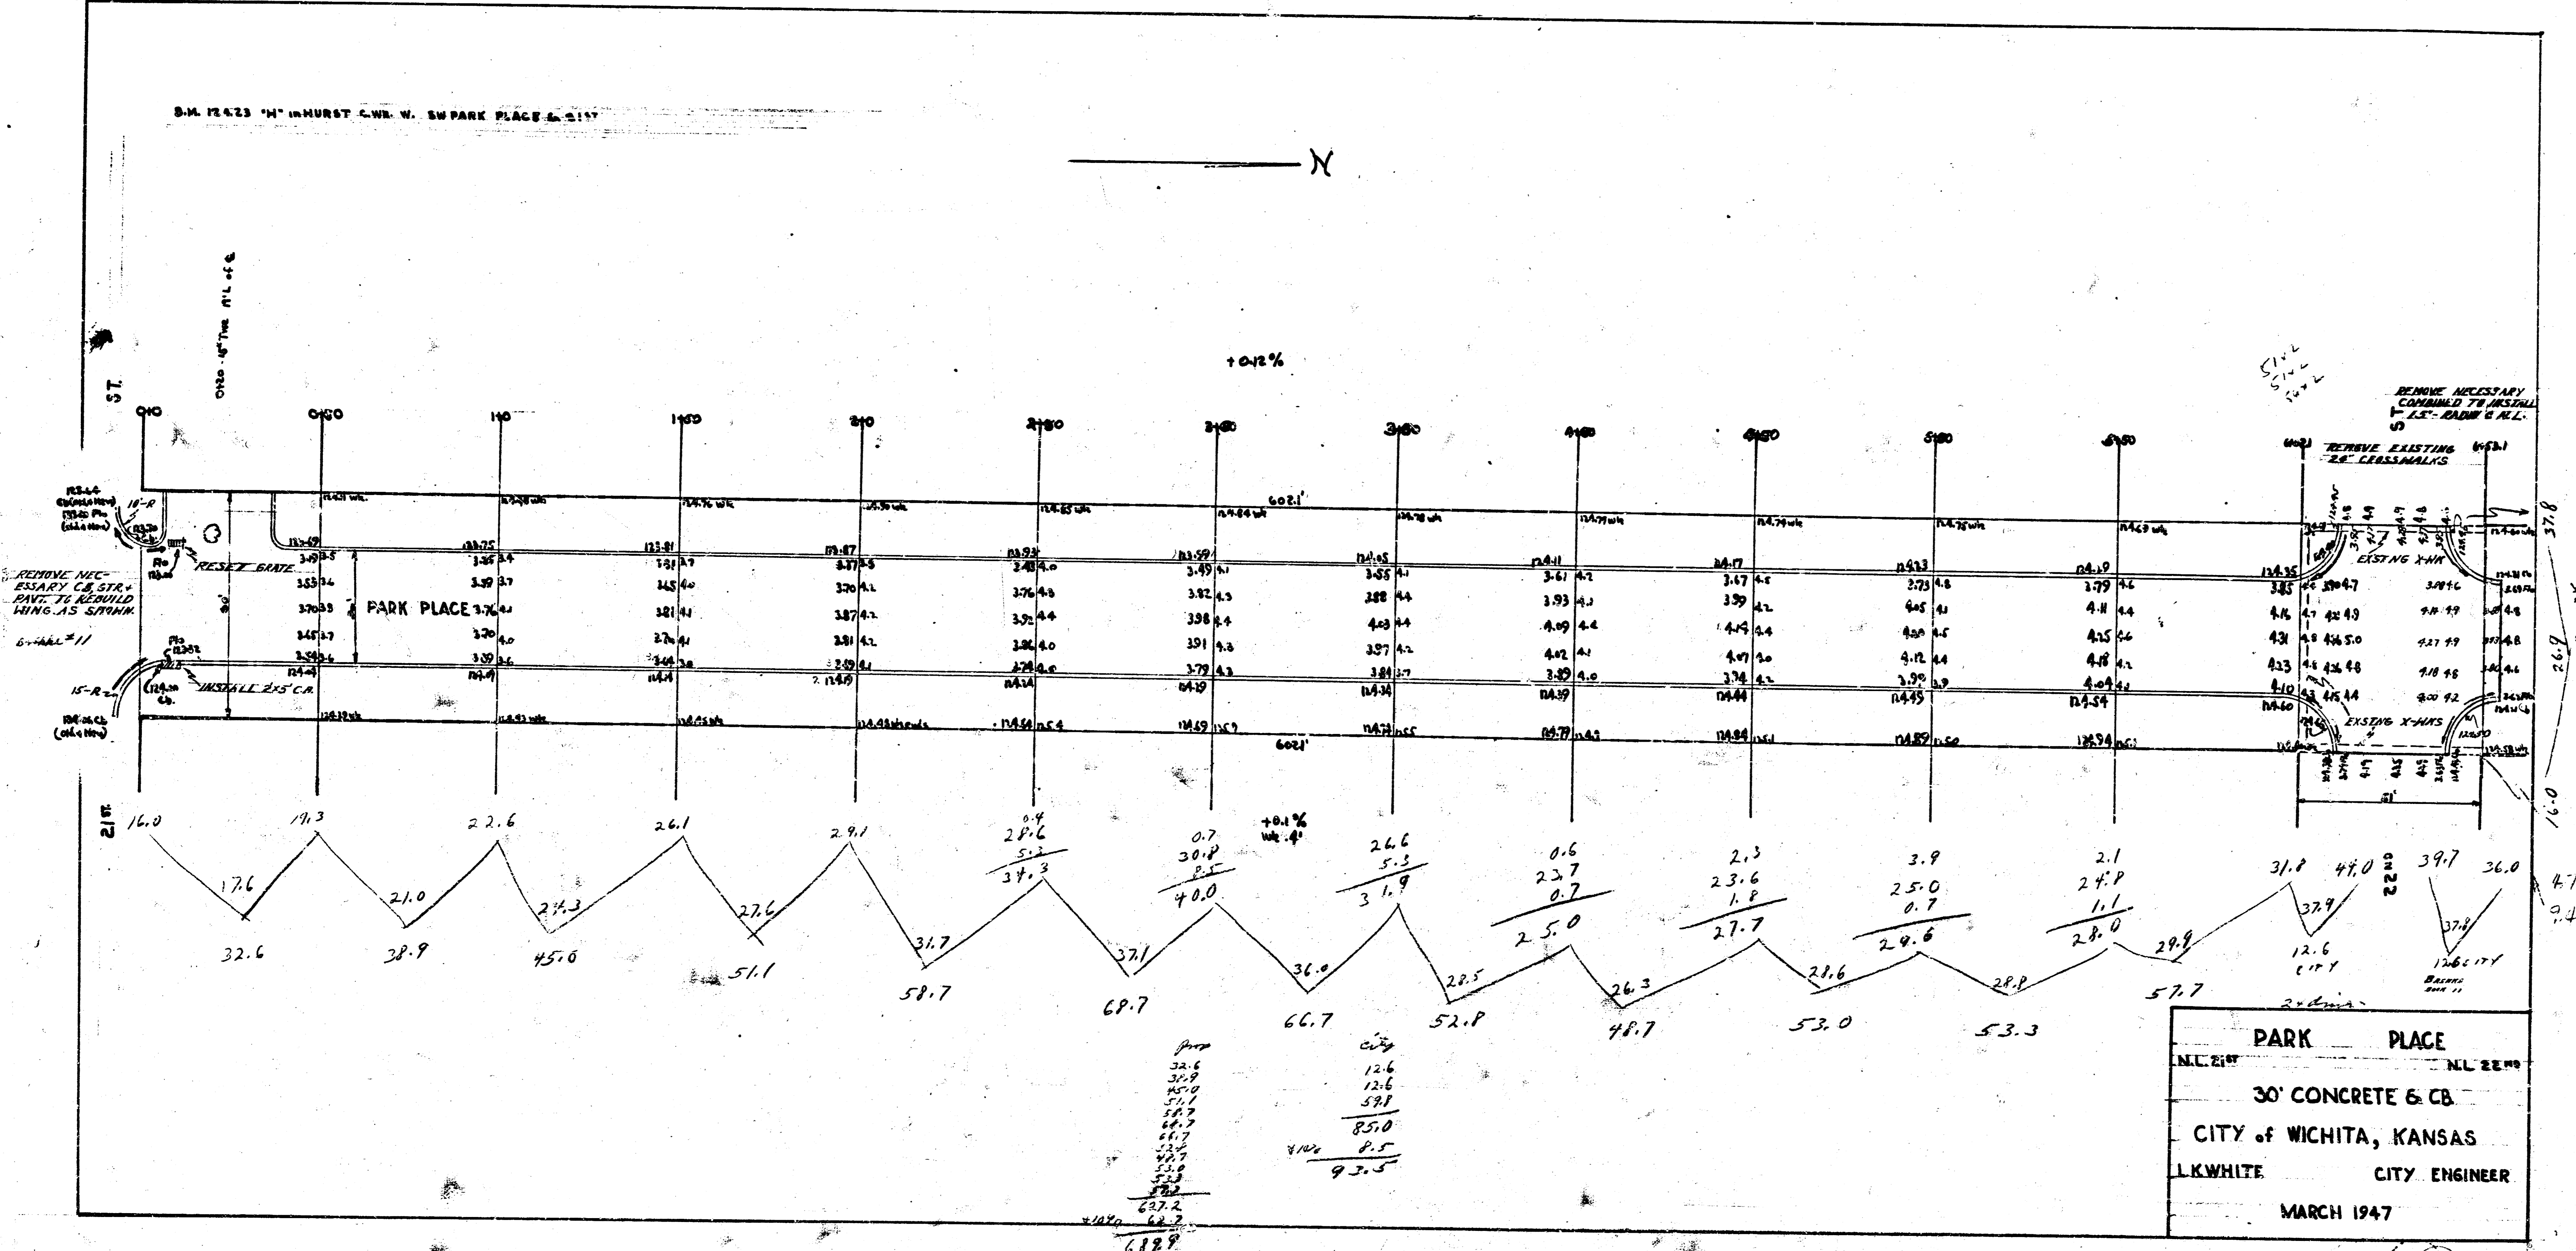

PARK PLACE
 30' CONCRETE & CB
 CITY of WICHITA, KANSAS
 L.K. WHITE CITY ENGINEER
 MARCH 1947

3