


B. M. 96.08 120' SPIKE E.S. ST. LITE POLE W.S. CHEYENNE, S.L. CLOVER LANE EAST

NOTE: CHAINING NORTH OR WEST R.

STATION 5000 BK 374
 PLAN D.E.C.
 EXC. D.E.C.
 CHECKED 1/7

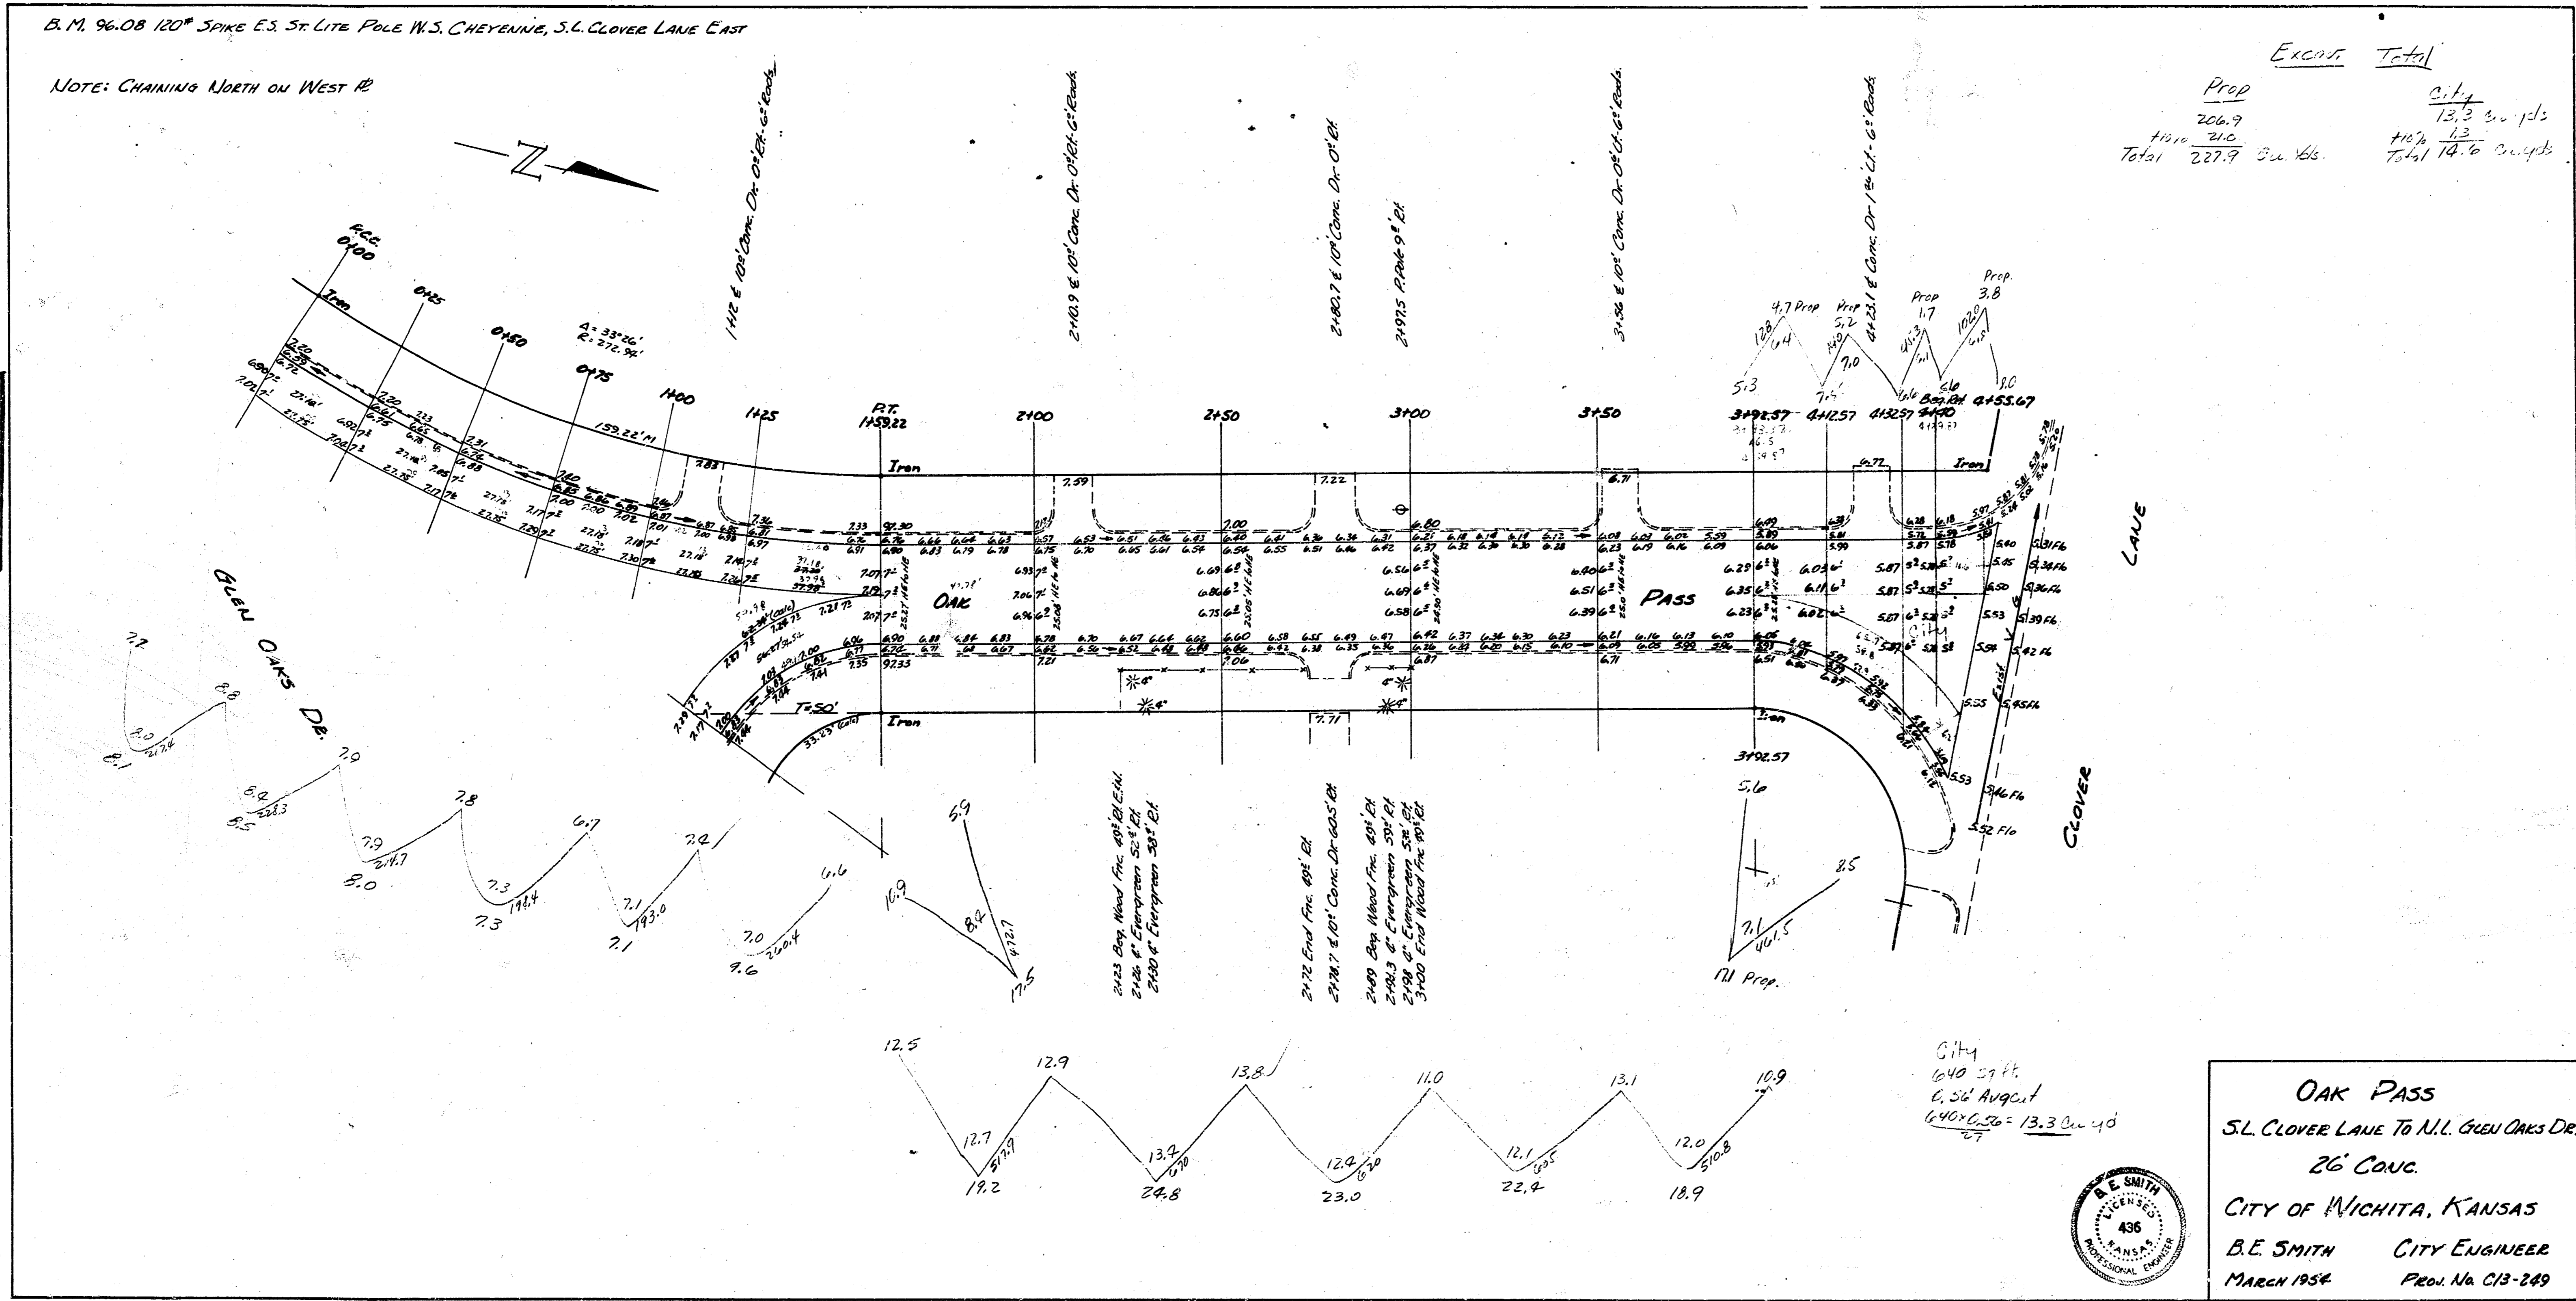

OAK PASS
 S.L. CLOVER LANE TO N.L. GREEN OAKS DR.
 26' CONC.
 CITY OF WICHITA, KANSAS
 B.E. SMITH CITY ENGINEER
 MARCH 1954 PROJ. No. C13-289