


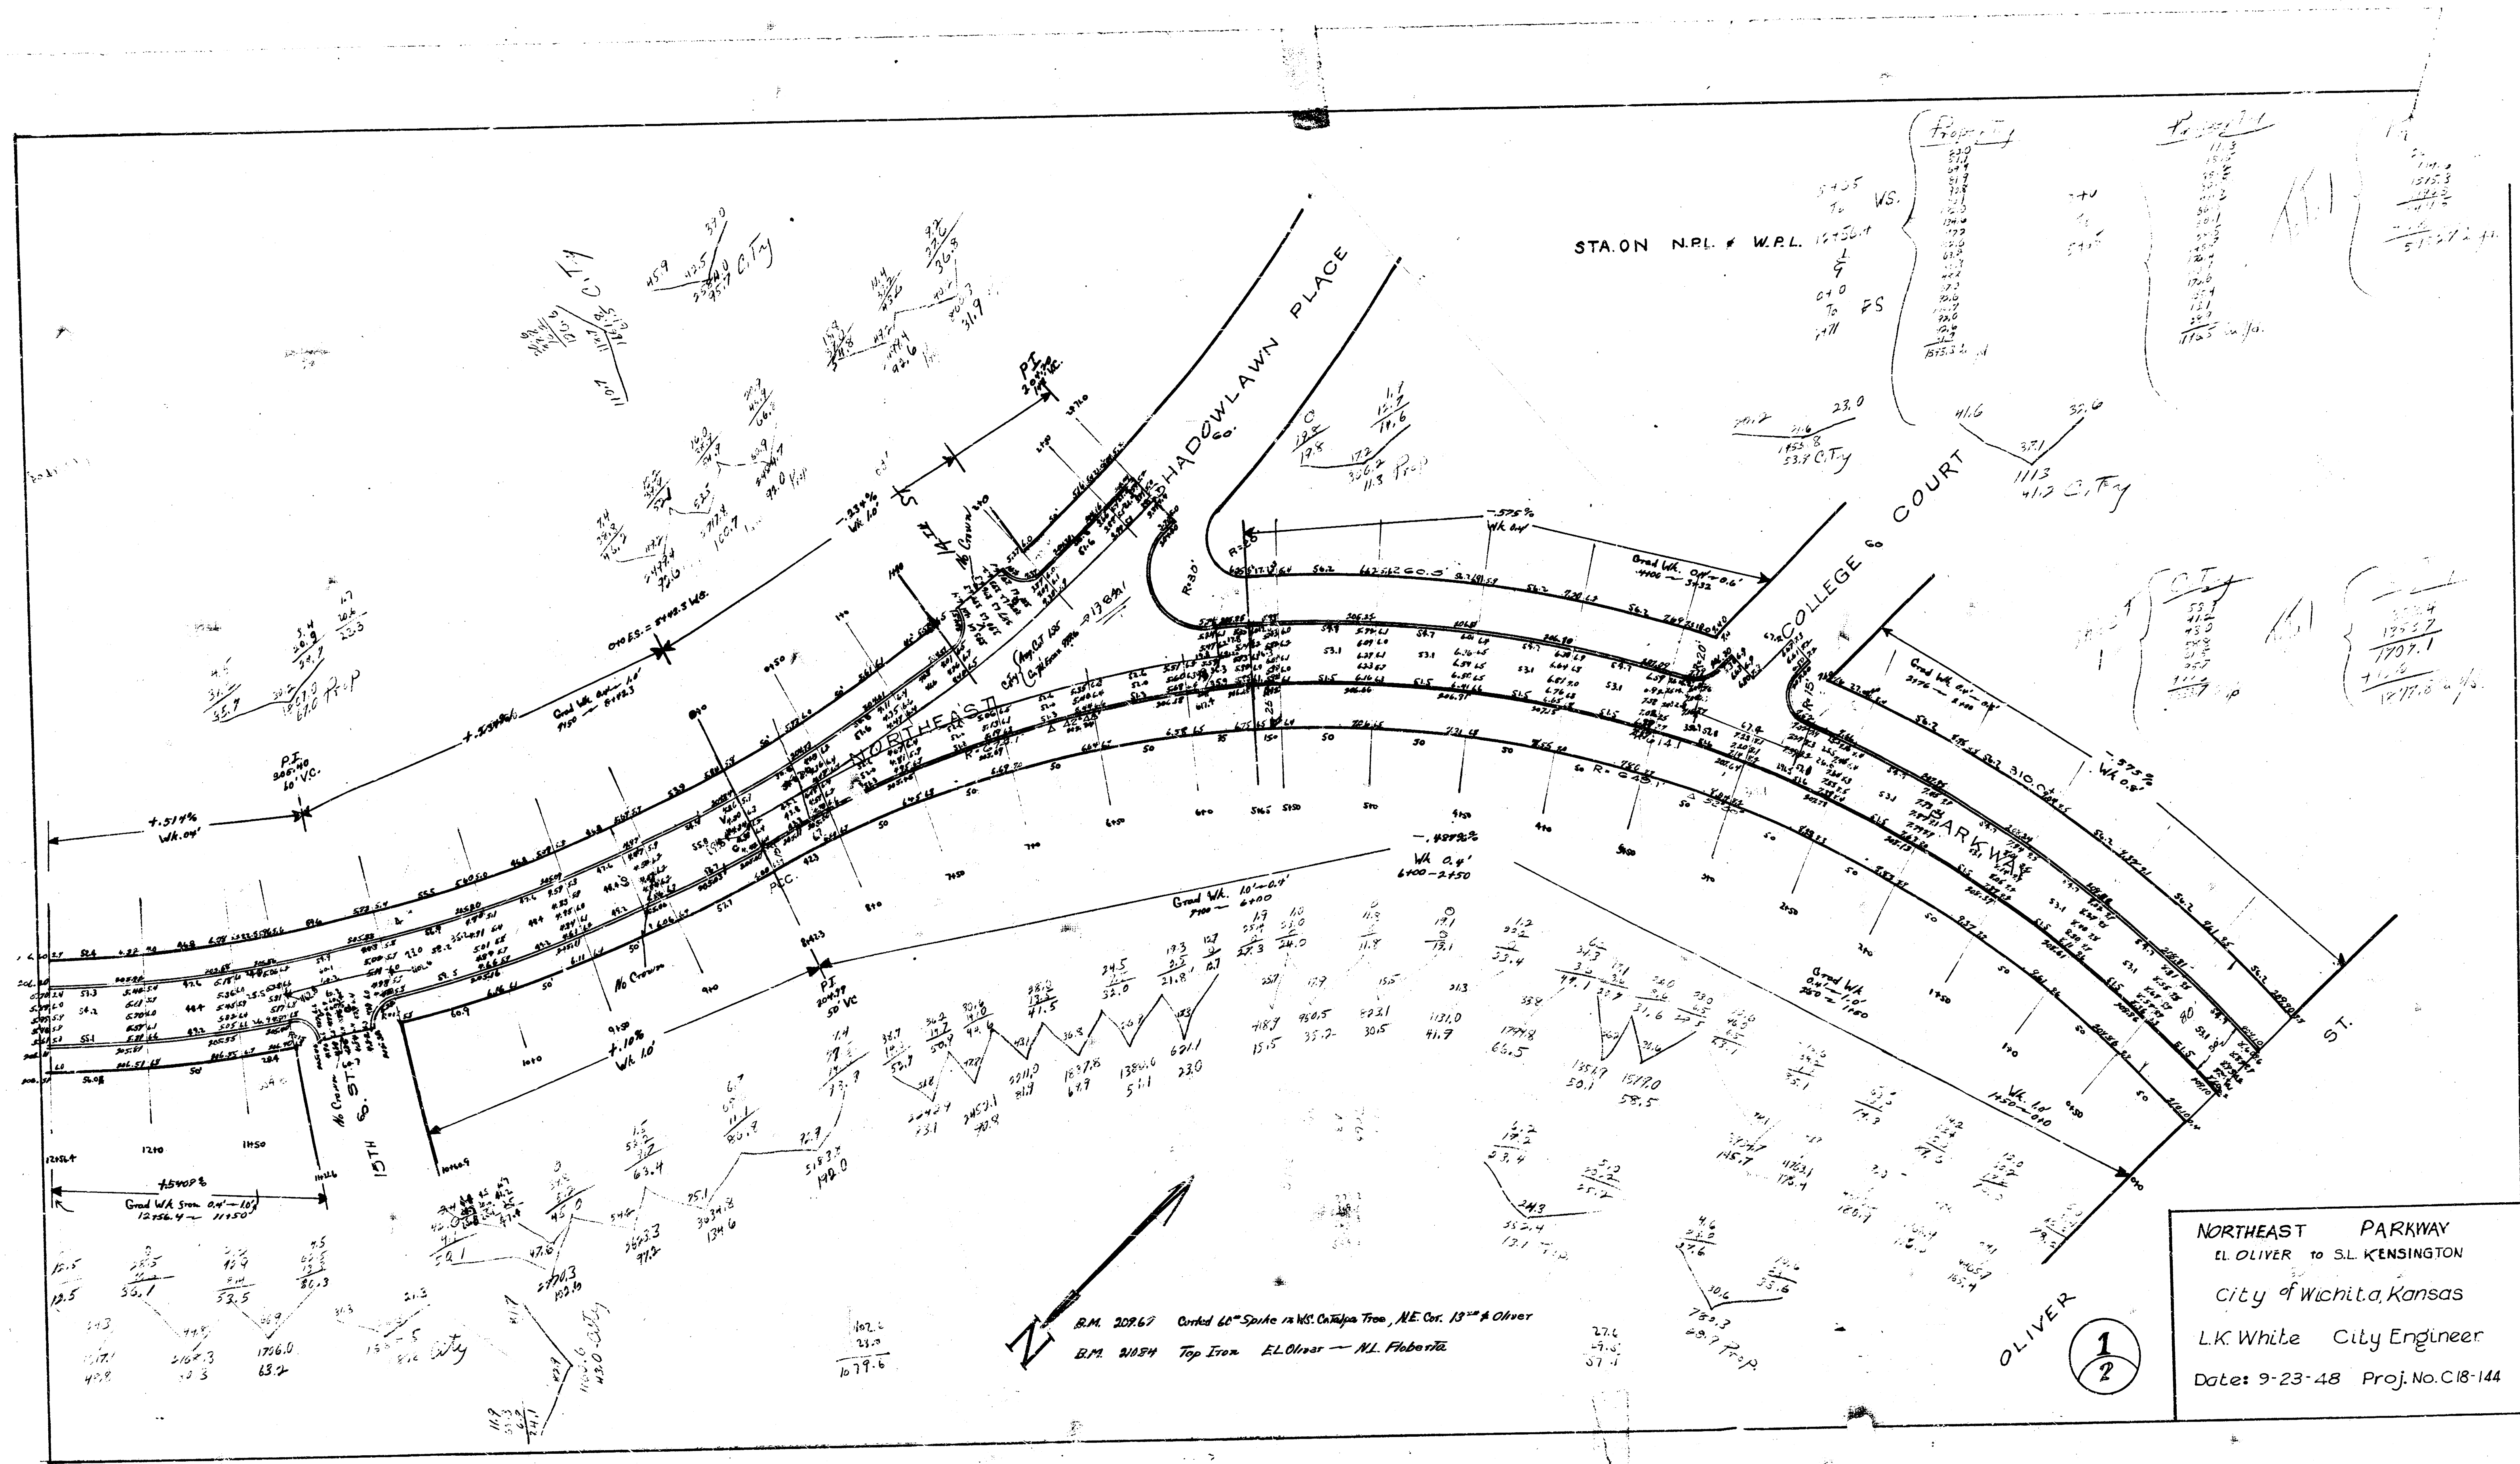

R.M. 20267 Cont'd 46" Spike re W.S. Outcrop Tree, N.E. Cor. 13th & Oliver
 E.M. 20254 Top Iron EL Oliver - N.L. Flabert

NORTHEAST PARKWAY
 EL OLIVER TO ST. KENSINGTON
 City of Wichita, Kansas
 L.K. White City Engineer
 Date: 9-23-48 Proj. No. C18-144

1
2

