


Stationing on S. curb

EVALUATION

13966
+107. 139.7
1536.3

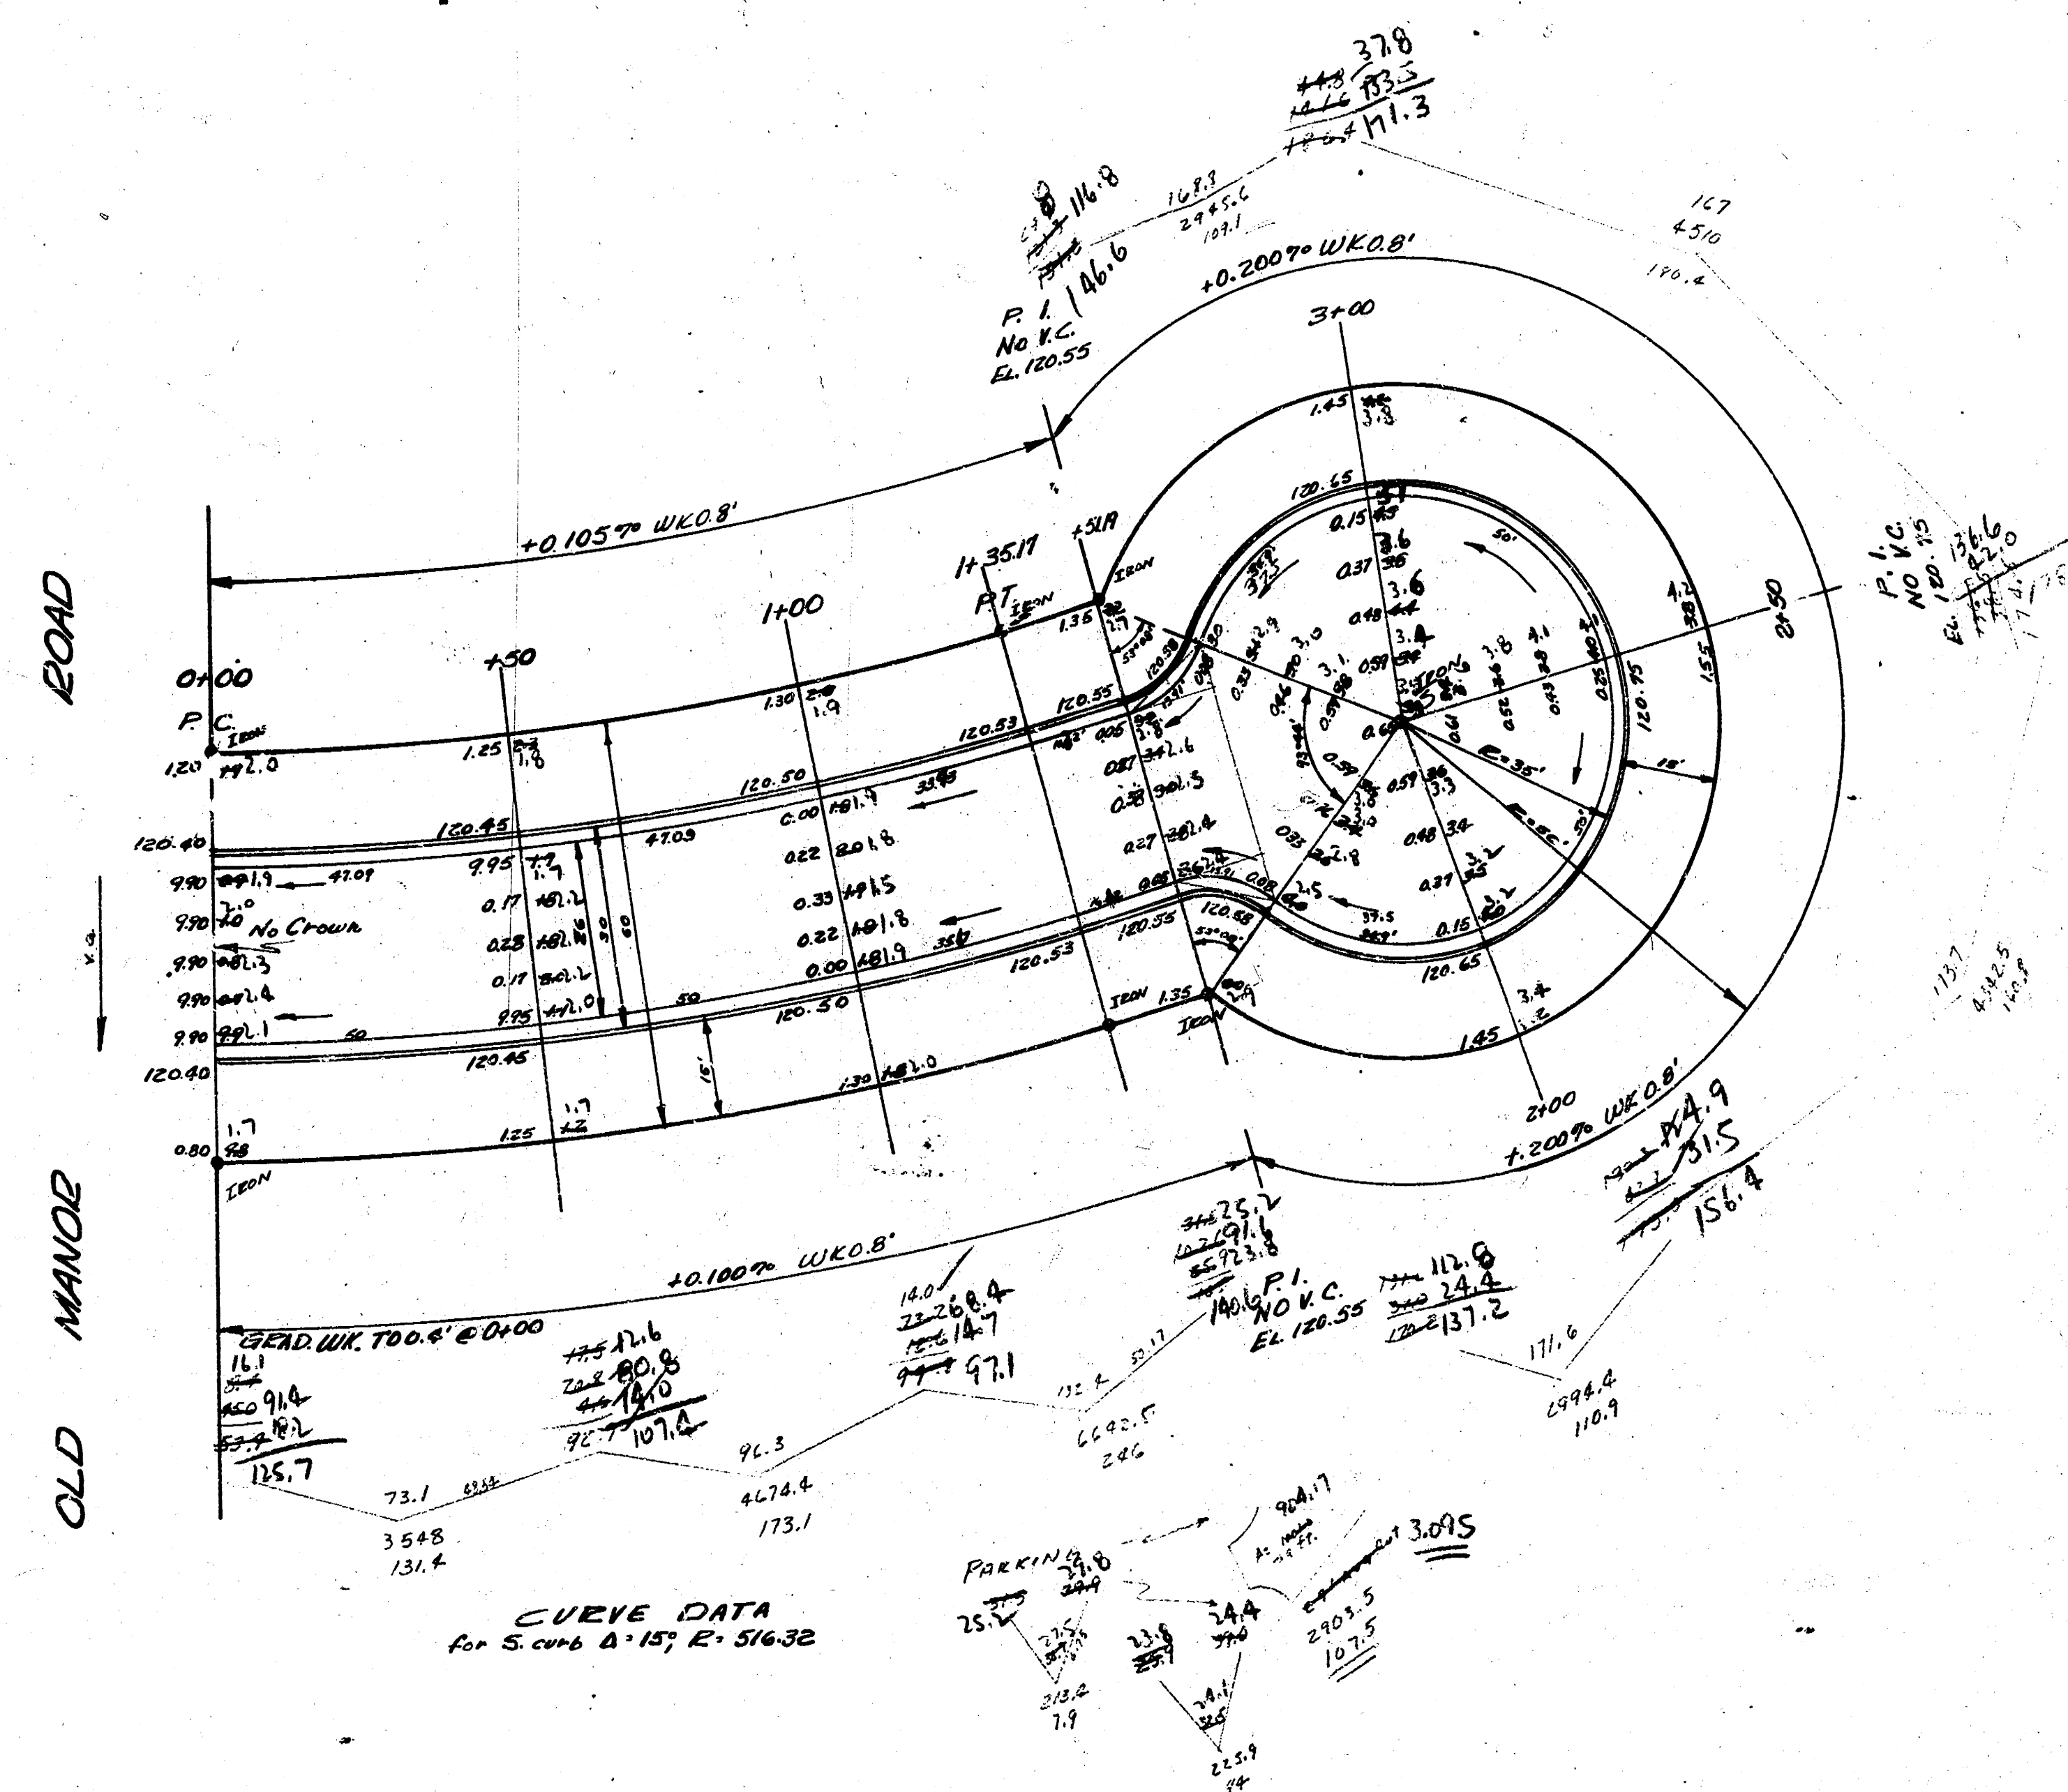


OLD MANOR COURT
26-2-30 A.C.

CITY OF WICHITA, KAN.

B.E. SMITH
DEC 1952

CITY ENGINEER
PROJ. NO. C12-66

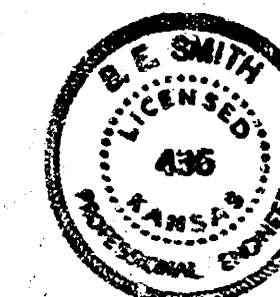

Survey CHM Bk CHNGS
Plan LEB
Exc DS
Checked *KE*