
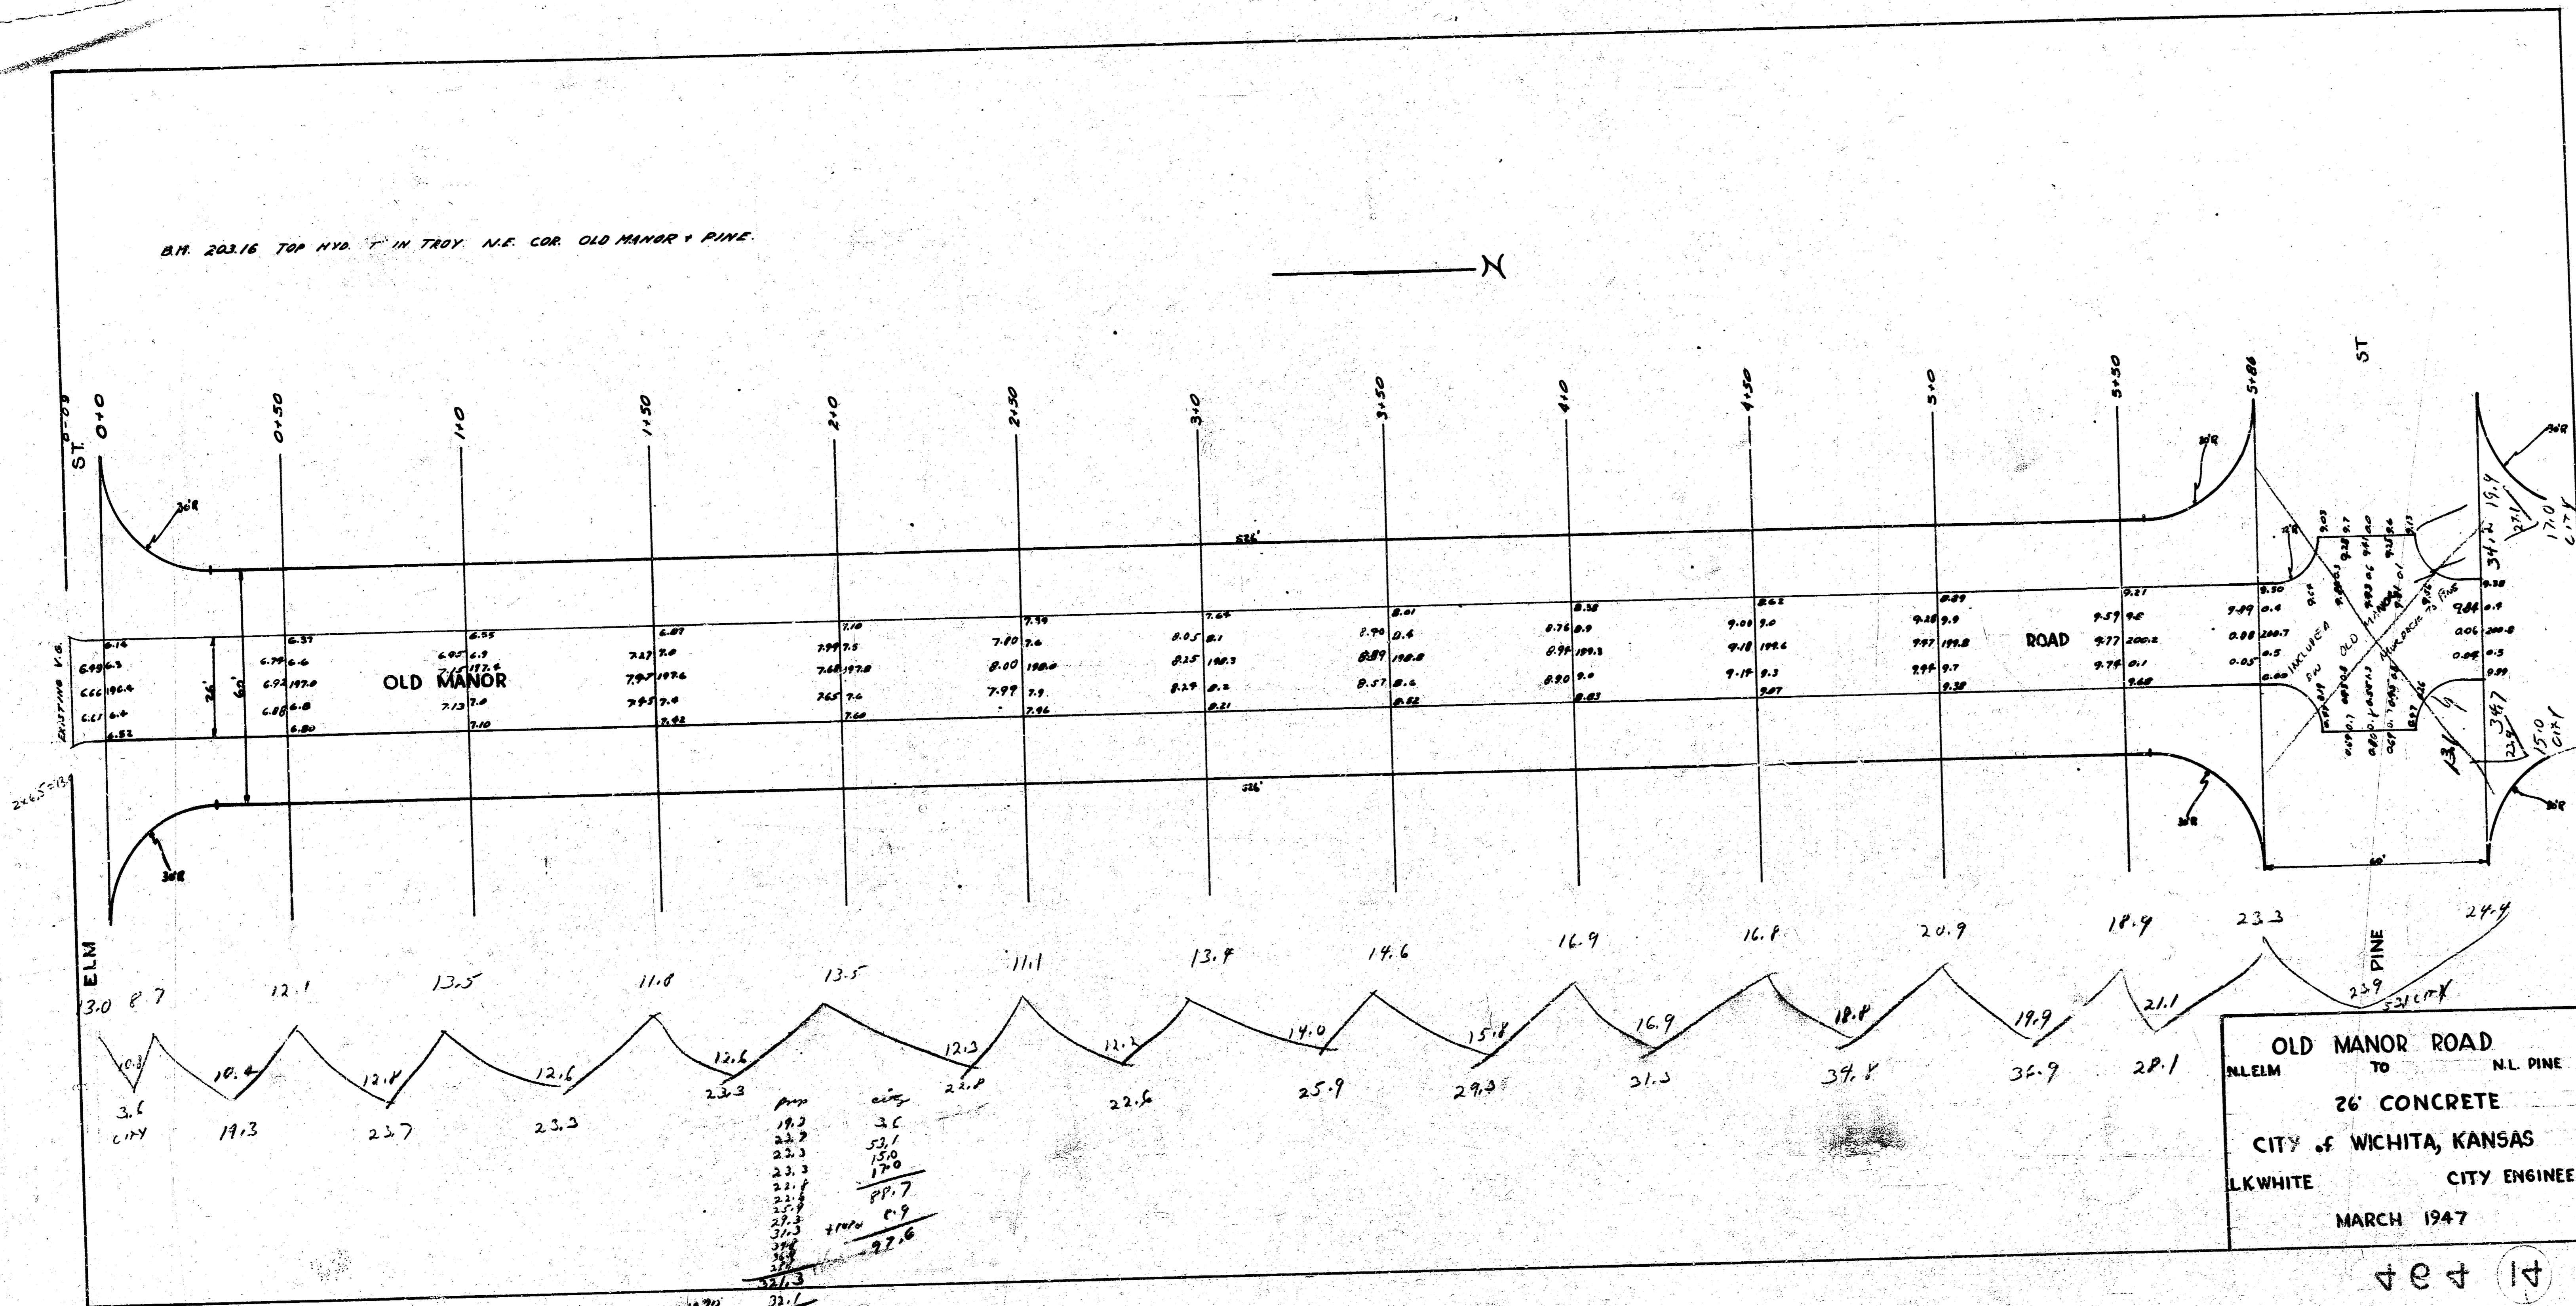


B.M. 203.16 TOP HYD. T IN TROY N.E. COR. OLD MANOR & PINE.

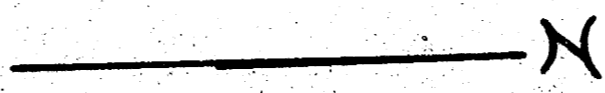

OLD MANOR ROAD
 FROM ELM TO N.L. PINE
 26' CONCRETE
 CITY OF WICHITA, KANSAS
 L.K. WHITE CITY ENGINEER
 MARCH 1947

4 e 4 14