


ELEVATION
 CITY
 92
 +1070 32
 1023 c1/p2

B.M. 202.32 "G" IN GLOBE E. CO. OLD MANOR, S.L. 10TH
 B.M. 213.21 S.W. COR. STOP No. 7 SADE LAMSDALE
 STATIONING ON H.P.L.

PROP
 1623.3
 152.3
 +1070
 1785.6 c1/p2

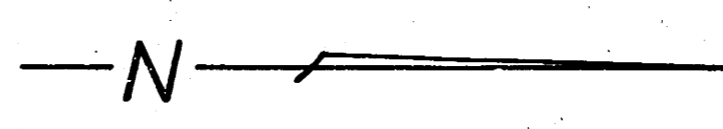

$R=672.82(WR), \Delta=34^{\circ}56'$

STATIONING ON W.P.	ARC LENGTH W.P.	DEFL. ANGLE	ARC CHORD	CHORD BEARING	CHORD DISTANCE
1+00	288.5	1°18'42"	1°18'42"	28.45	26.65
2+00	50	2°07'46"	3°21'26"	48.32	46.80
3+00	"	"	5°23'10"	"	"
4+00	"	"	7°36'56"	"	"
5+00	"	"	9°44'38"	"	"
6+00	"	"	11°52'22"	"	"
7+00	"	"	14°00'06"	"	"
8+00	"	"	16°07'50"	"	"
9+00	31.37	1°20'09"	17°27'59"	30.95	28.99

OLD MANOR
 NL 10TH TO NL PARKWOOD
 26-2-30 A.C.
 CITY OF WICHITA
 B. SMITH CITY ENGINEER
 JUNE 1953 PROJ. No. C13-54

