


6.14' 12.6" - S.W. Cor. Parc. Pct. Has 2002 N. Somerset

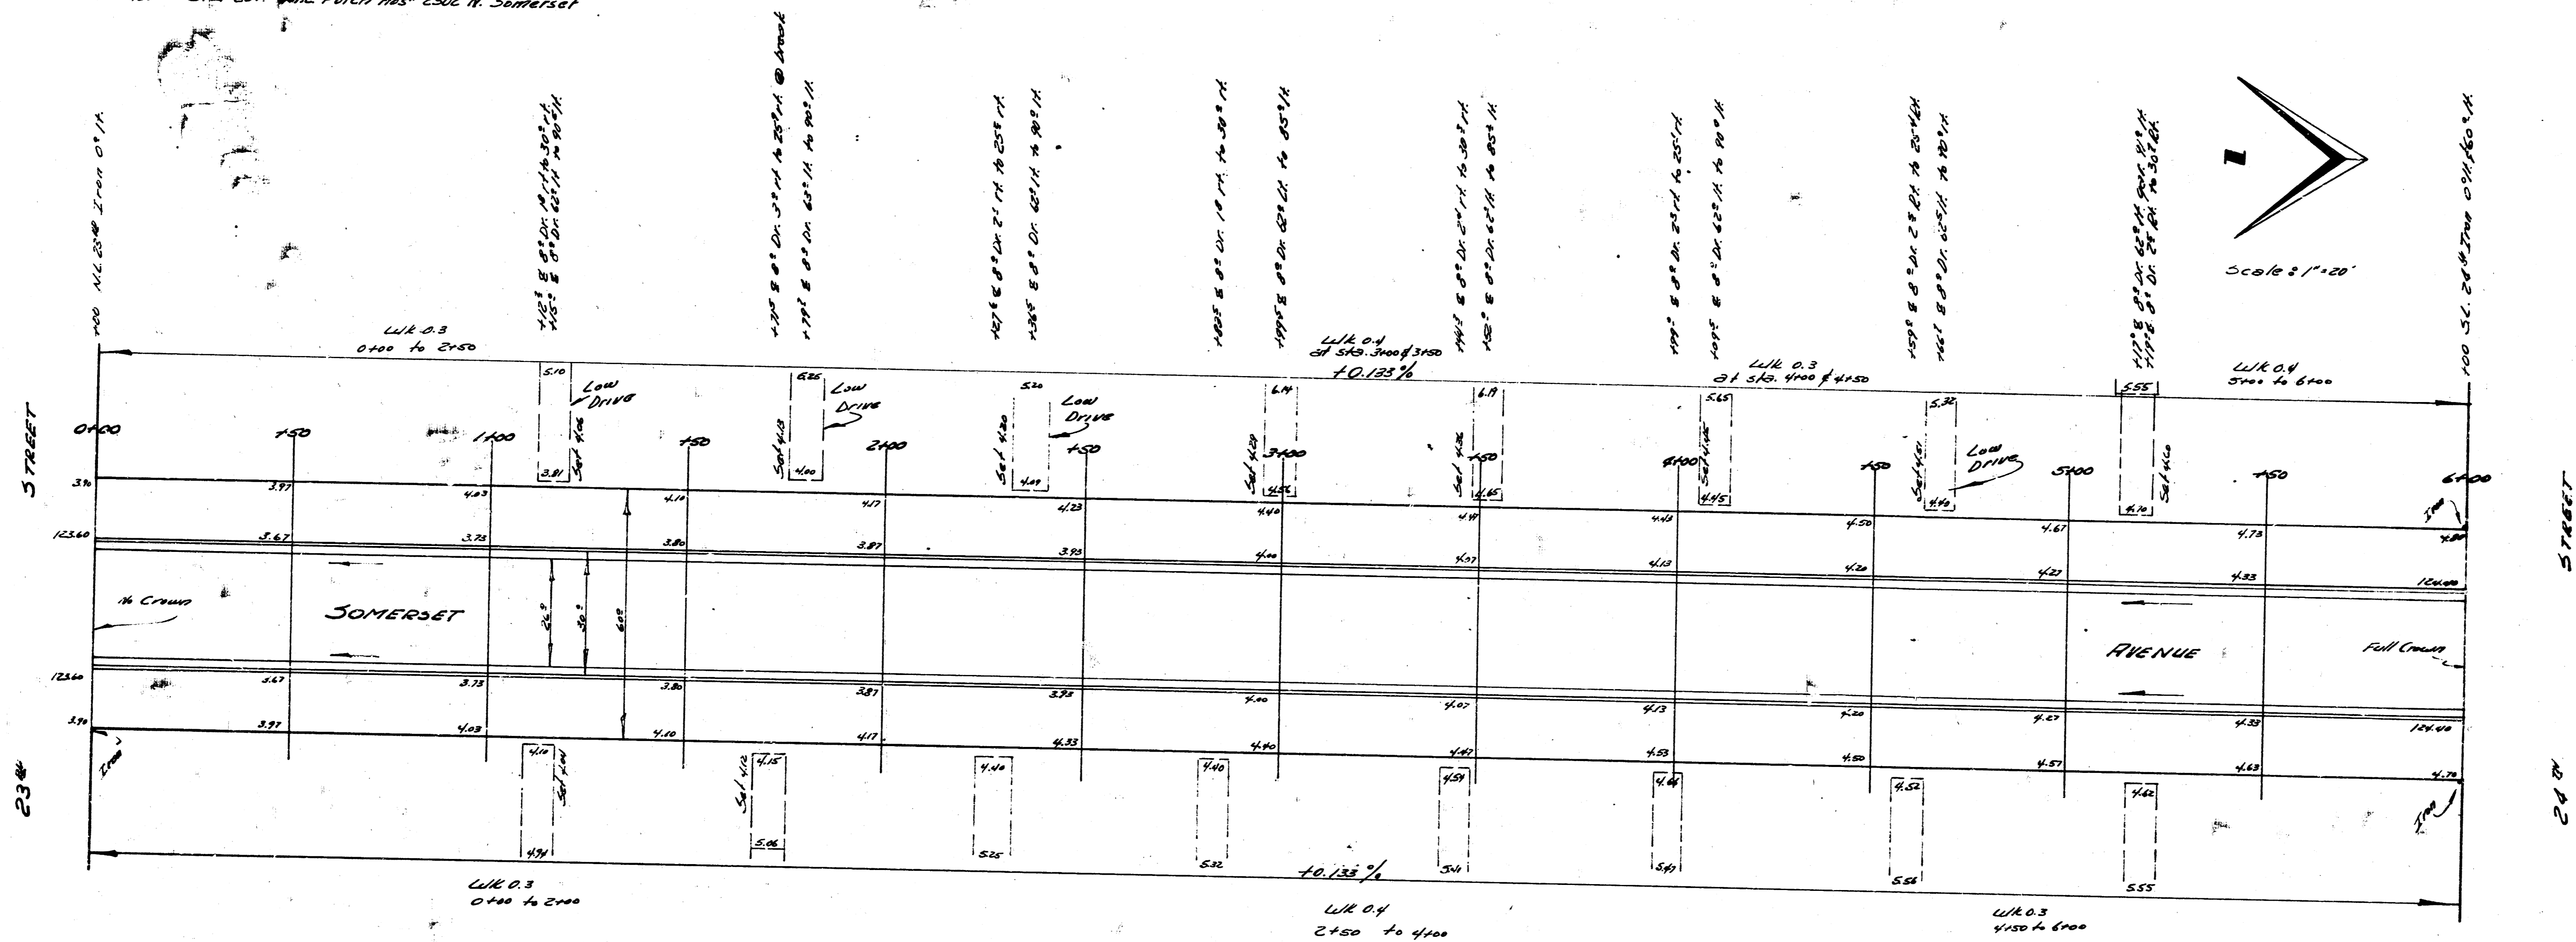

Surveyed by BK 4/2
Plan
Checked JF

NOTE: Chainity No. on E.R.
X-Secs. run from Sta 6000 to Sta 0000

	Total Excav.	
	Fill	Cut
Prop	91.8	615.3
City	92	615.3
+10%	101.8 cu yds.	615.3 cu yds.



1/2

SOMERSET
N.L. 23rd to S.L. 24th
26-2-30 PL.
City of Wichita
B.E. Smith City Engineer
June 1953 Prod. No. C-224