
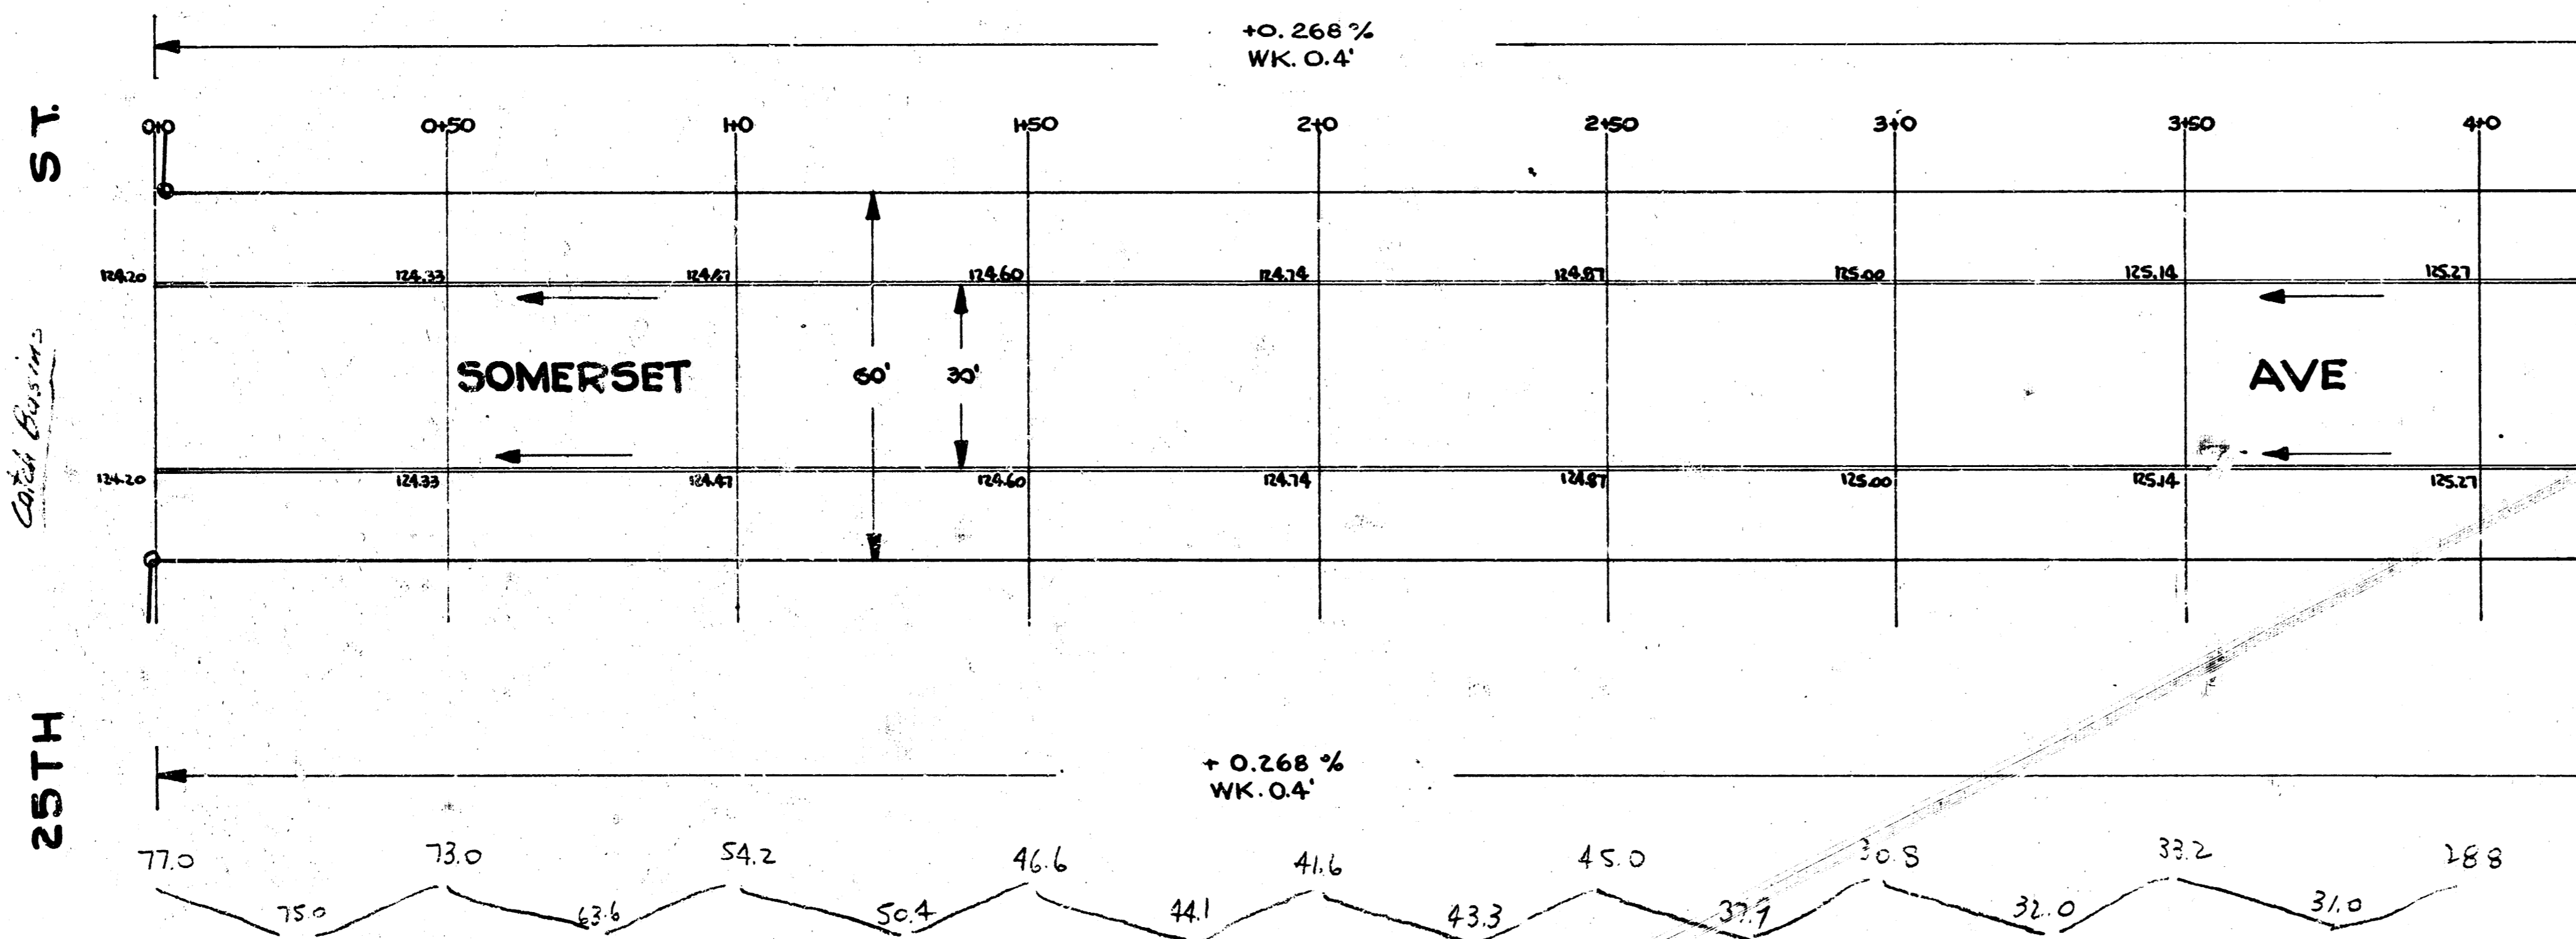


B.M. 60" NAIL N.S. POLE SW. COR. SOMERSET & 25TH ELEV. 126.27

STA. ON E

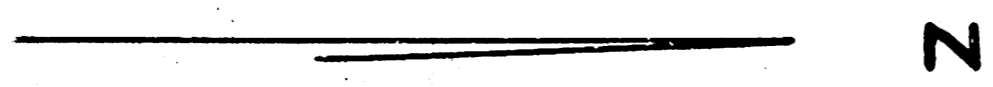



$15.696 \text{ cu. ft.} \times 10^3$
 $\frac{1726.6}{400^3}$

Surveyed by
 B.E. Smith
 Checked by
 J.D.

SOMERSET AVE
 N.L. 25TH TO S.L. BRADY
30' CONC. & CURB
CITY OF WICHITA, KANS.
 B.E. SMITH CITY ENGINEER
 FEB. 1954 PROJ. NO. C13-128



1/3

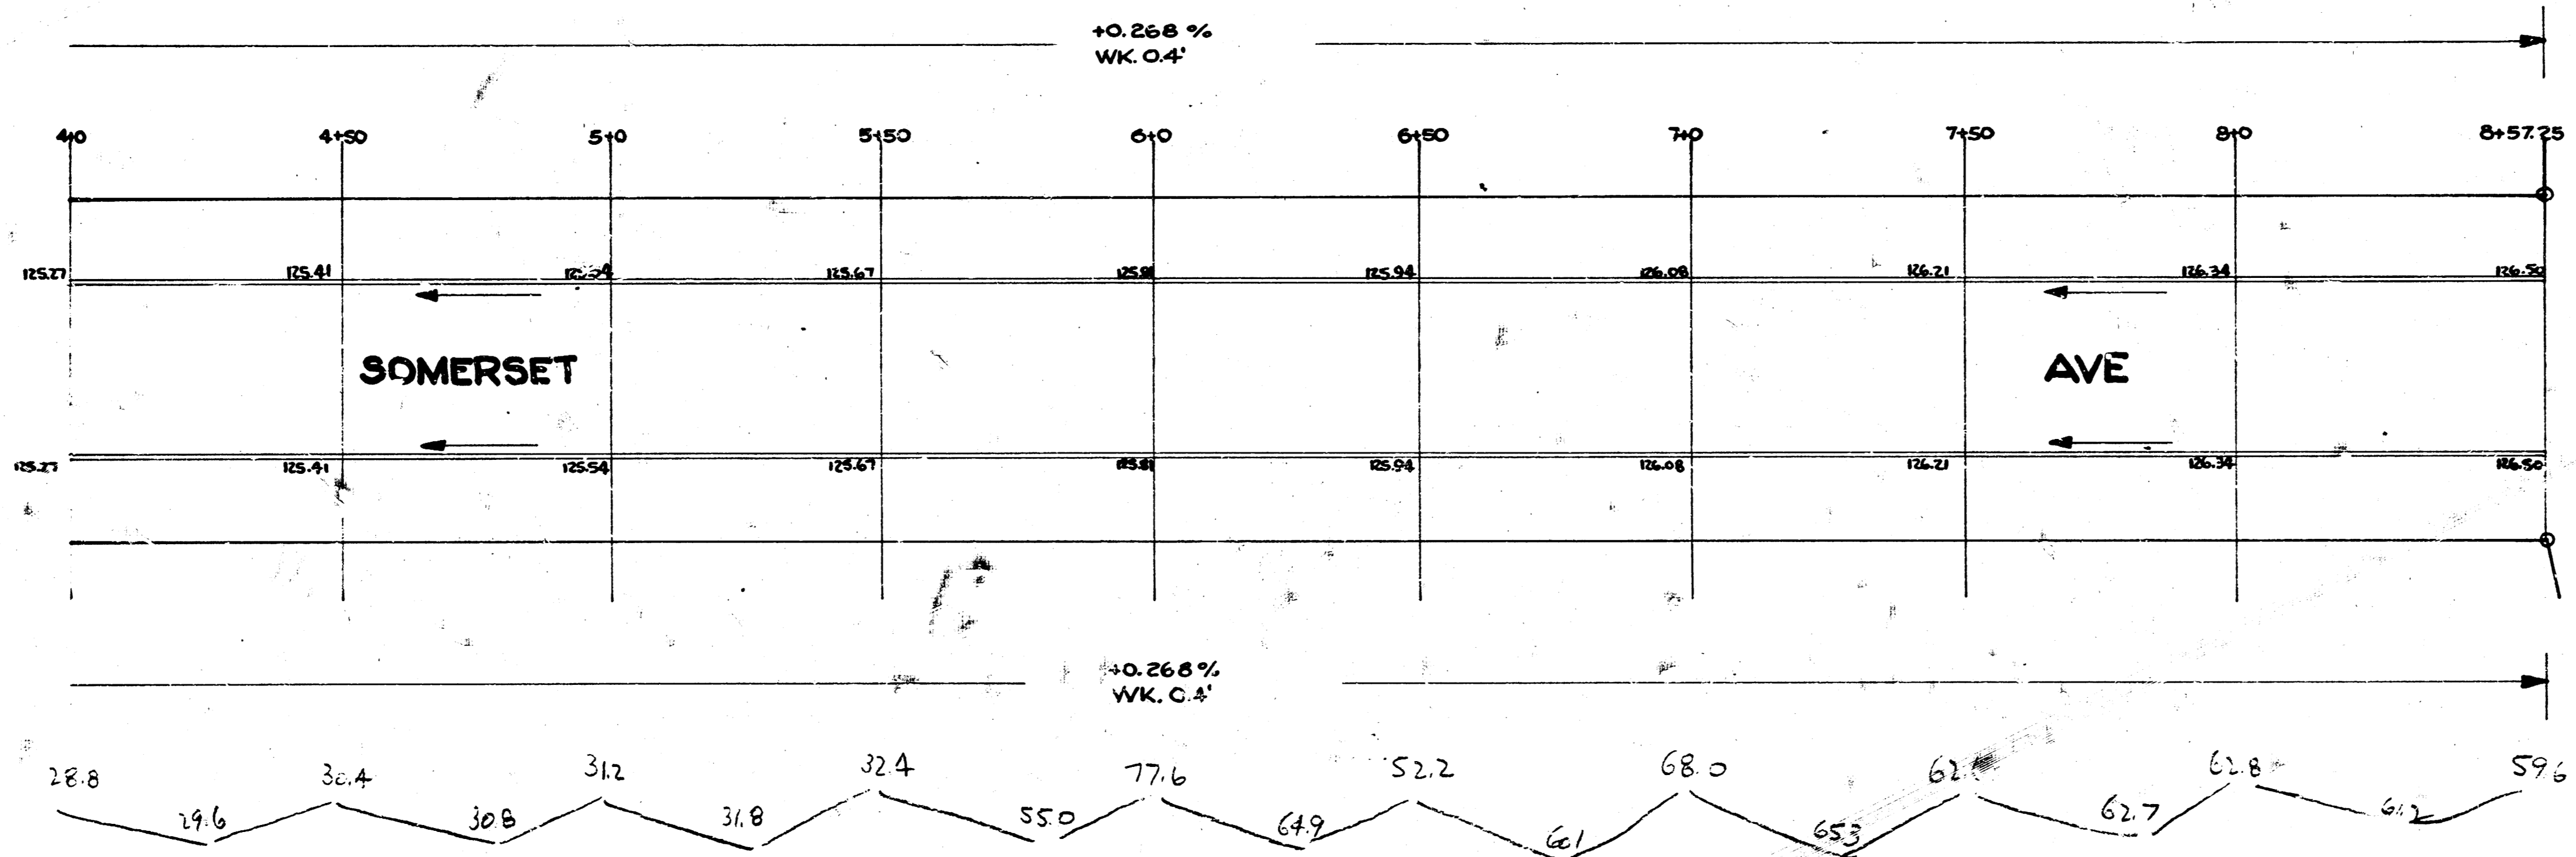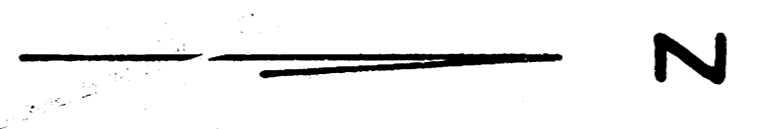

ST. BRADY

2/3

SOMERSET AVE
PROJ. NO. C-13-128