



B.M. 33.66 NW corner conc.
step No. 3058 Everett

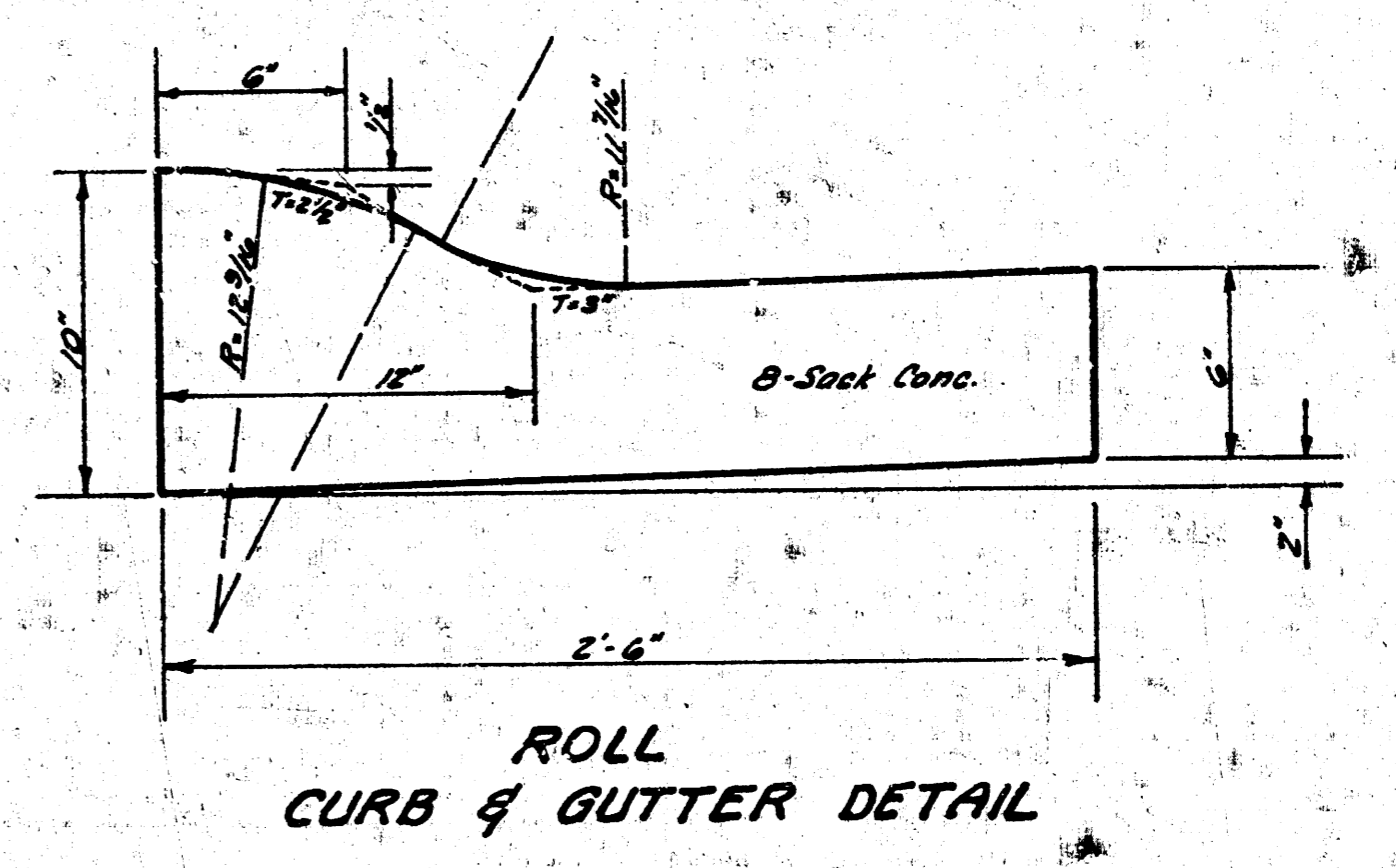

Proj. No. C 14-292

2/5

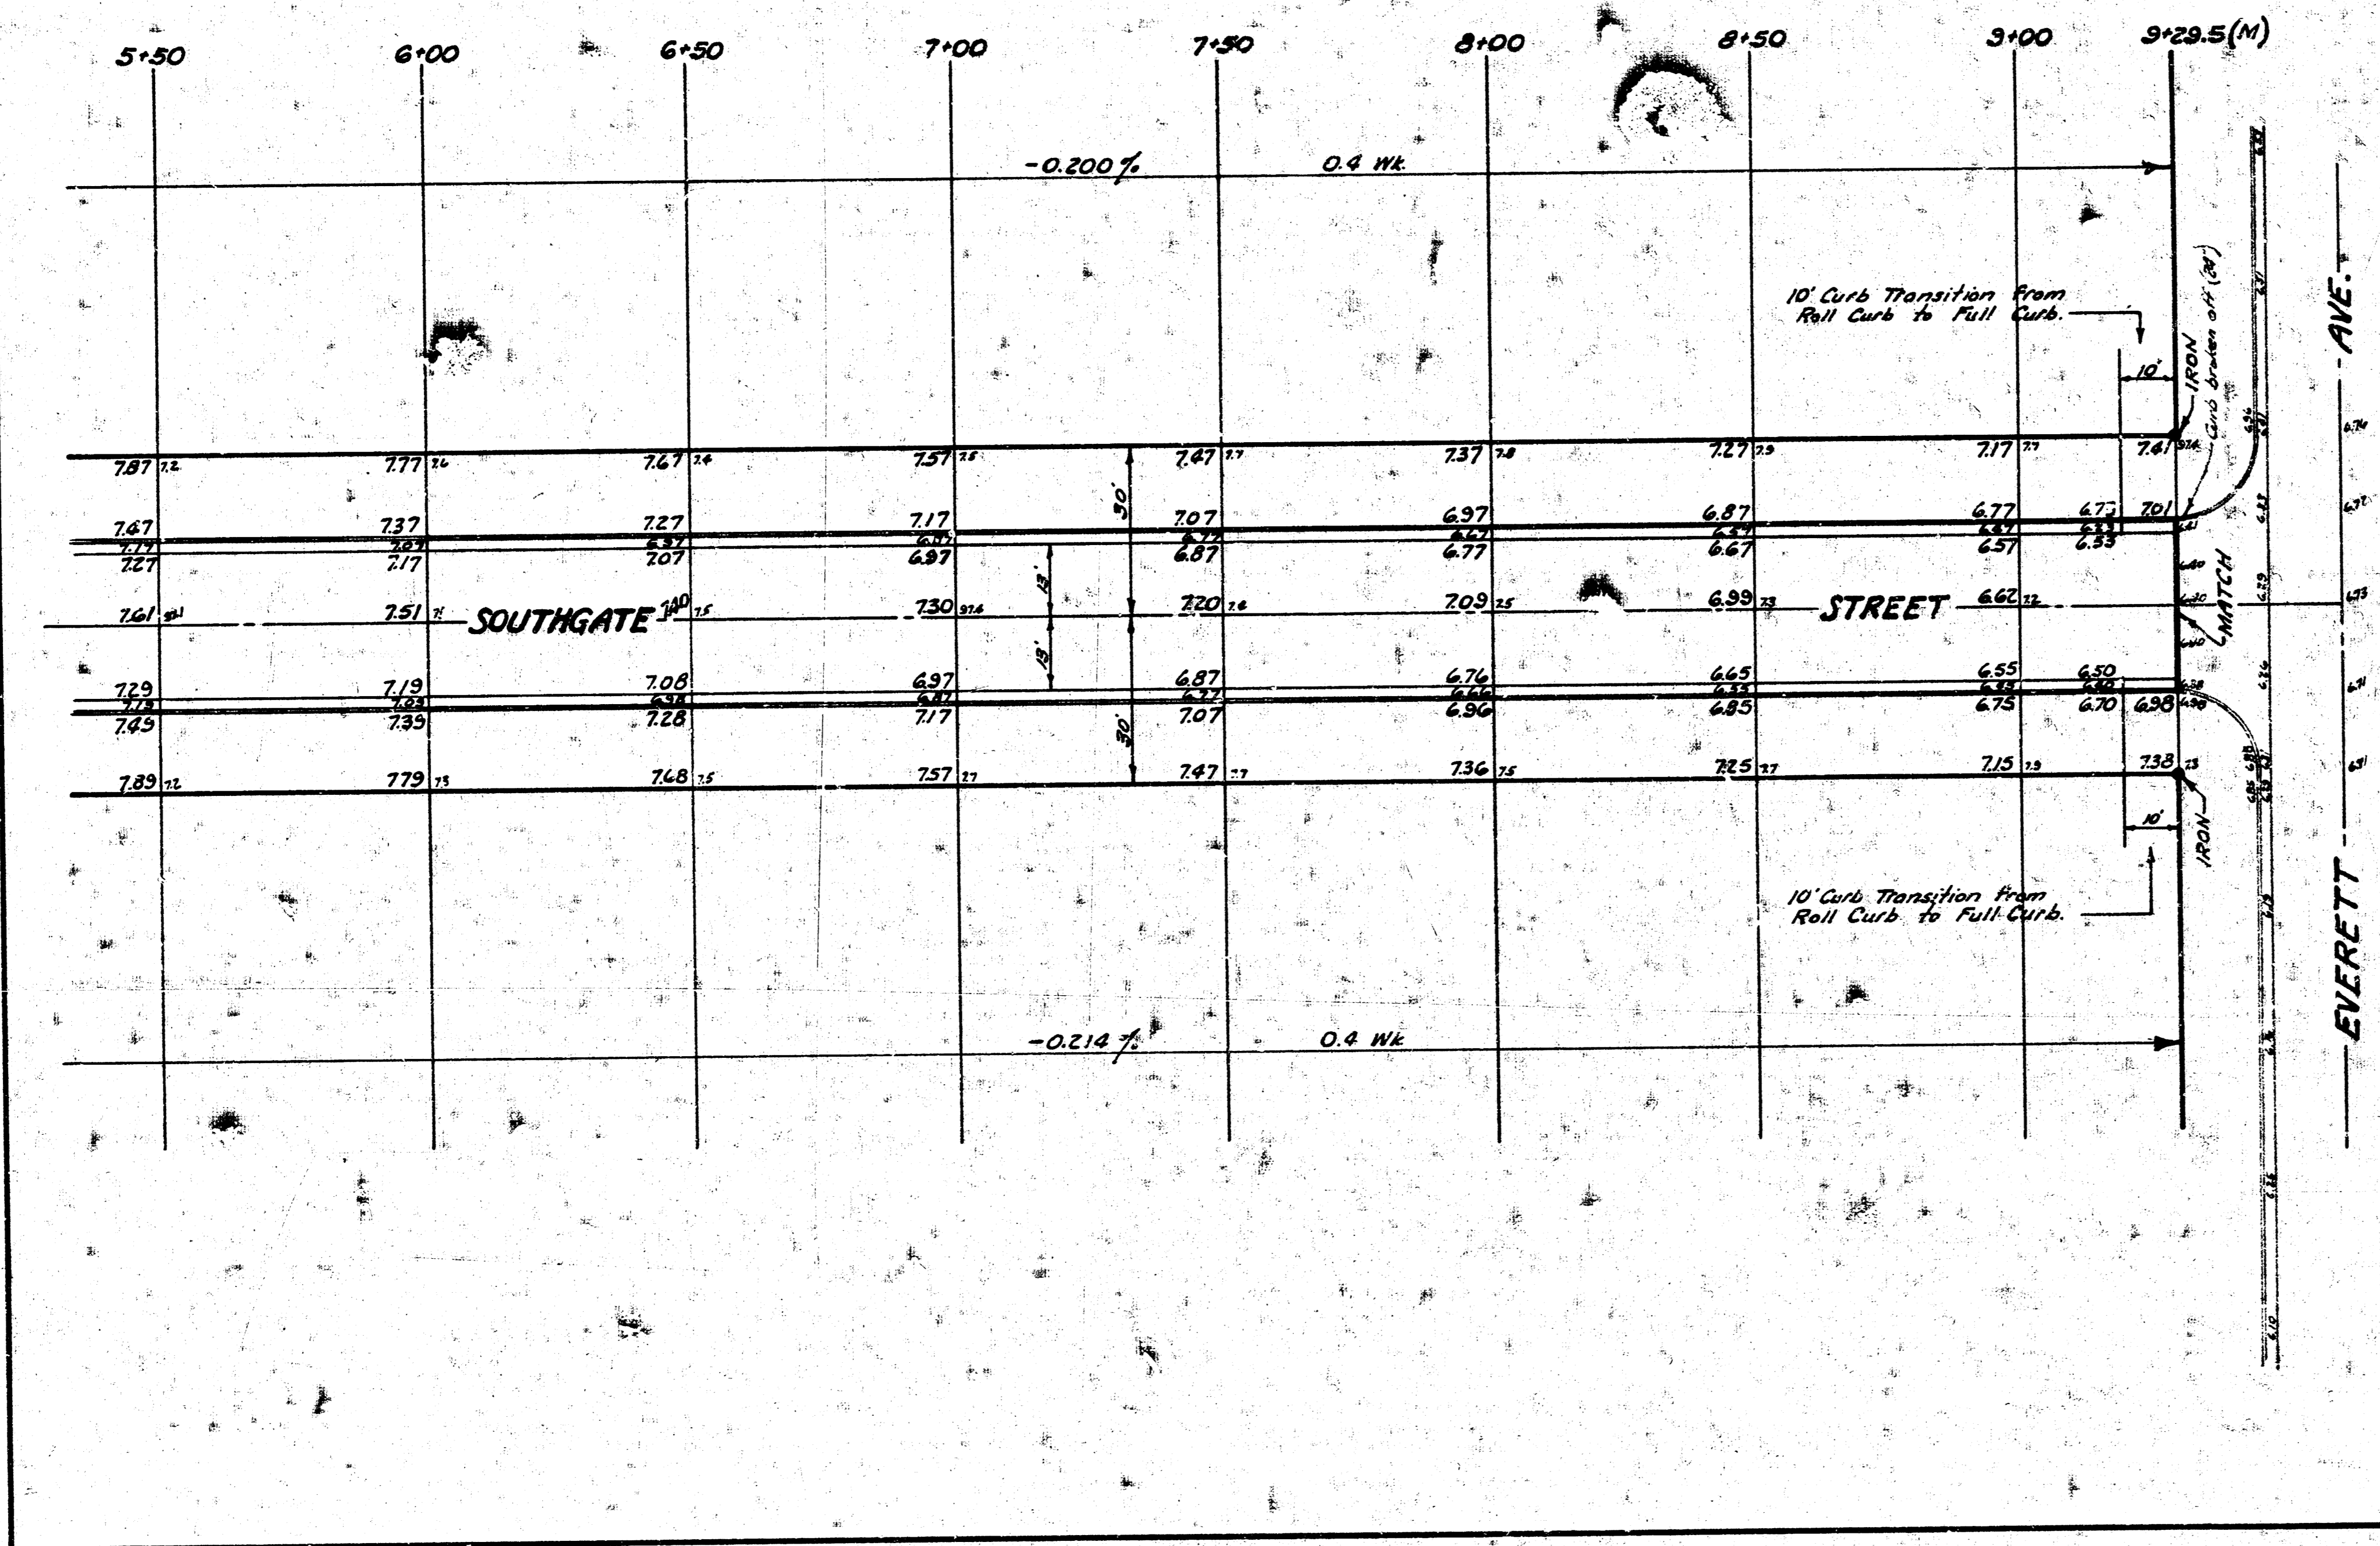