


B.M. 92.71 PAIR IRON ON @ 35TH ST. So. f WL OF SOUTHWOOD DR.
 MARK ABOVE B.M. IS LISTED ON PROFILE AT SW COR 35TH f SOUTHWOOD DR.
 B.M. 93.74 5" HIGH CONC. PAVEN. No. 2488 SOUTHWOOD DR.
 B.M. 94.74 N.W. COR. CONC. PAVEN. No. 911 W 34TH No. ON SE COR.
 34TH f SOUTHWOOD DR.
 STATION f BASE LINE ON E.P.L. f ON 6' OFFSET OR N.W.
 COR. FOR CURVE ONLY AS SHOWN.

CURVE DATA BASED ON 6' OFFSET N.W. COR. Δ = 89° 39' 30" R = 79'						CURVE DATA BASED ON S.E. PROP. LINE Δ = 45° R = 70'					
STATION	CHORD	OFFSET	N.W. COR.	CHORD	OFFSET	STATION	CHORD	OFFSET	S.E. COR.	CHORD	OFFSET
0+00						1+20	7.78	9.85	249' 25"	249' 25"	
0+10.59	10.59	13.39				1+30	11.28	14.27	18' 53"	18' 53"	
0+20	9.41	11.91				1+40	14.27	18.27	14' 03"	14' 03"	
0+30	9.99	12.65				1+50	11.28	14.27	9' 53"	9' 53"	
0+40	9.99	12.65				1+60	11.28	14.27	5' 53"	5' 53"	
0+50	9.99	12.65				1+68.00	9.11	11.54	3' 18' 24"	3' 18' 24"	
0+60	11.54	14.63									
0+65.78	4.21										
0+80.37	13.15										
0+94.14	12.75										
1+11.35	8.15										
1+23.62	12.28										

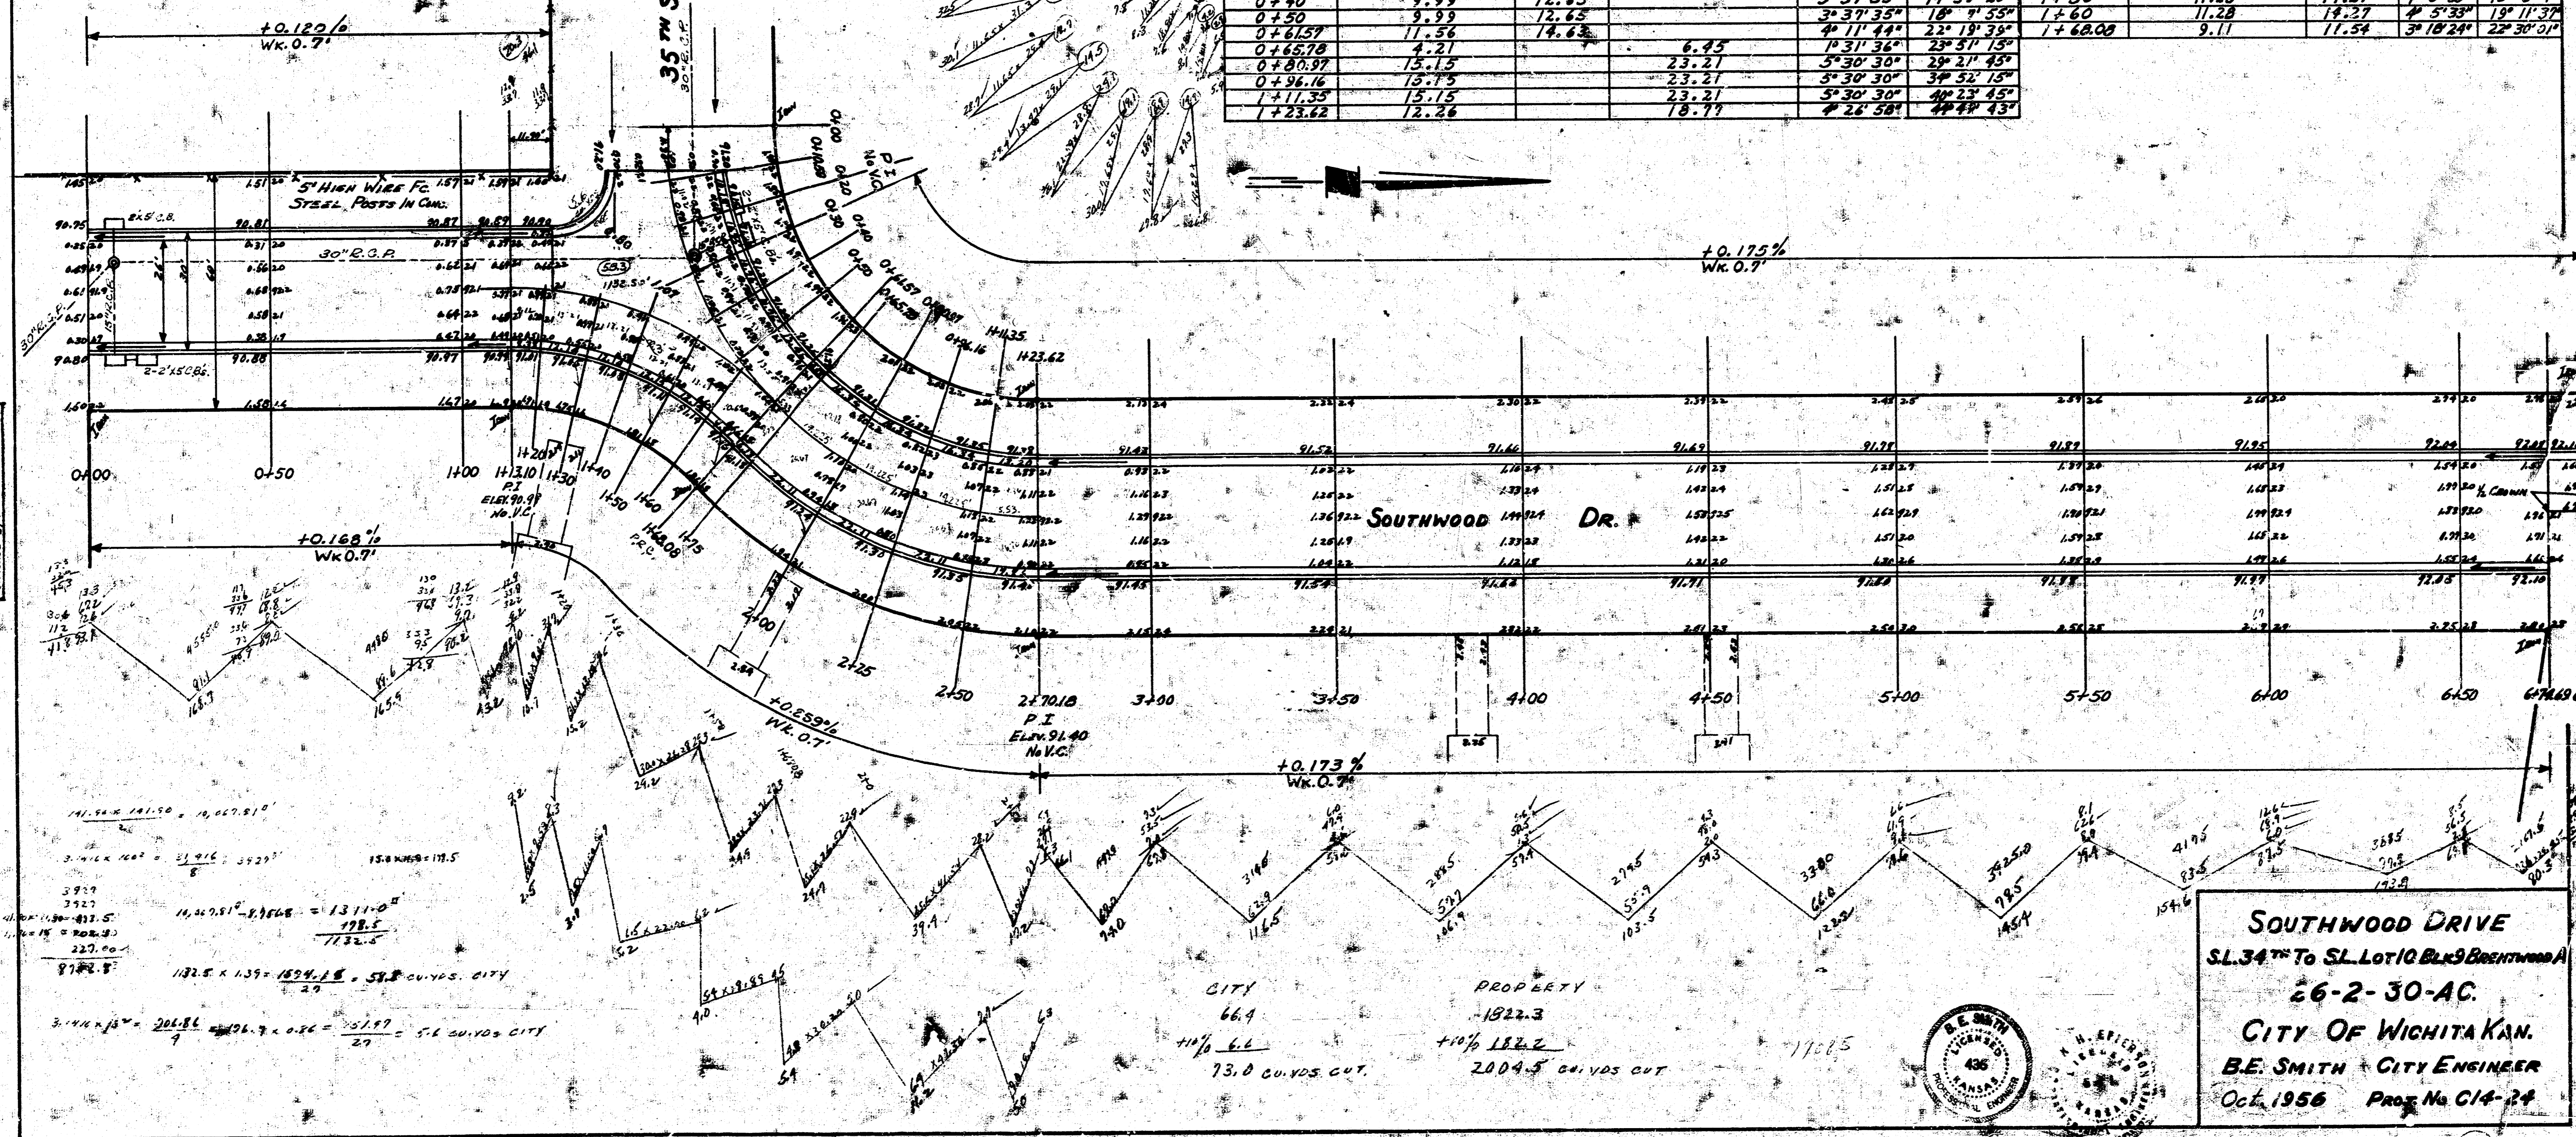

SOUTHWOOD DRIVE
 SL 34TH TO SL LOT 10 BLK 9 BOSTONWOOD A
 26-2-30-AC
 CITY OF WICHITA KAN.
 B.E. SMITH CITY ENGINEER
 OCT. 1956 PROP. NO. C14-24

