




BENCH MARK  
Top of iron @ S.E. corner of Lot 26  
on Equinox Park Plane Addition  
e.l. 111.76 City Datum

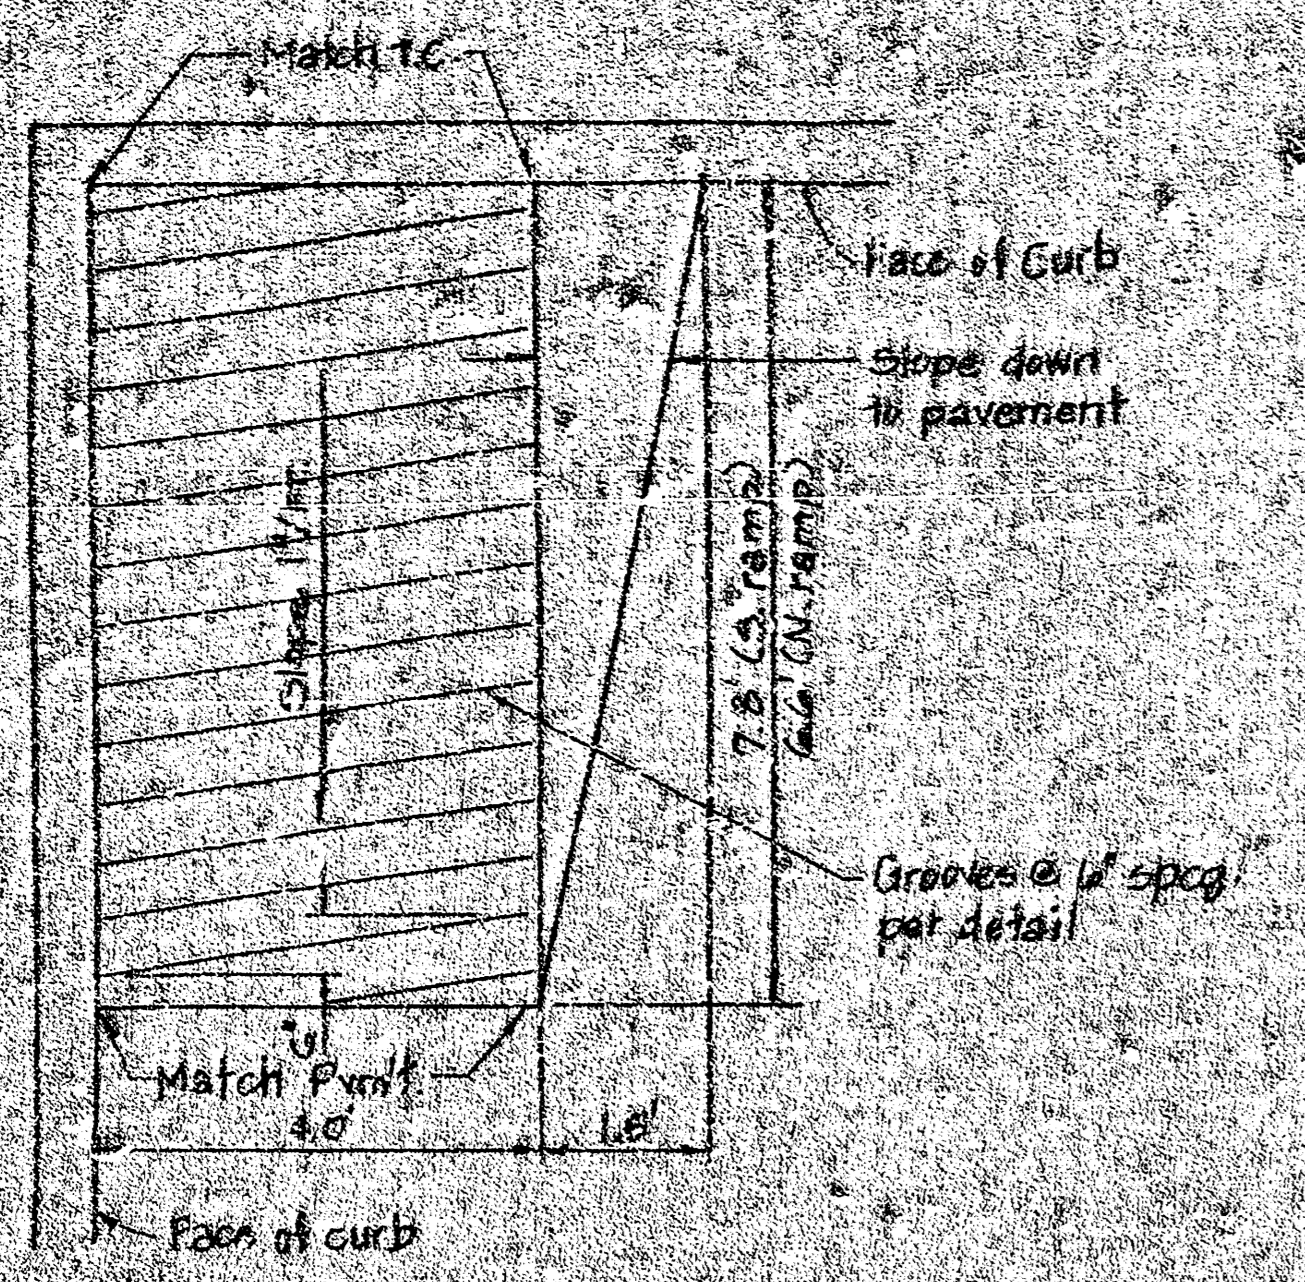

WHEELCHAIR RAMP DETAIL

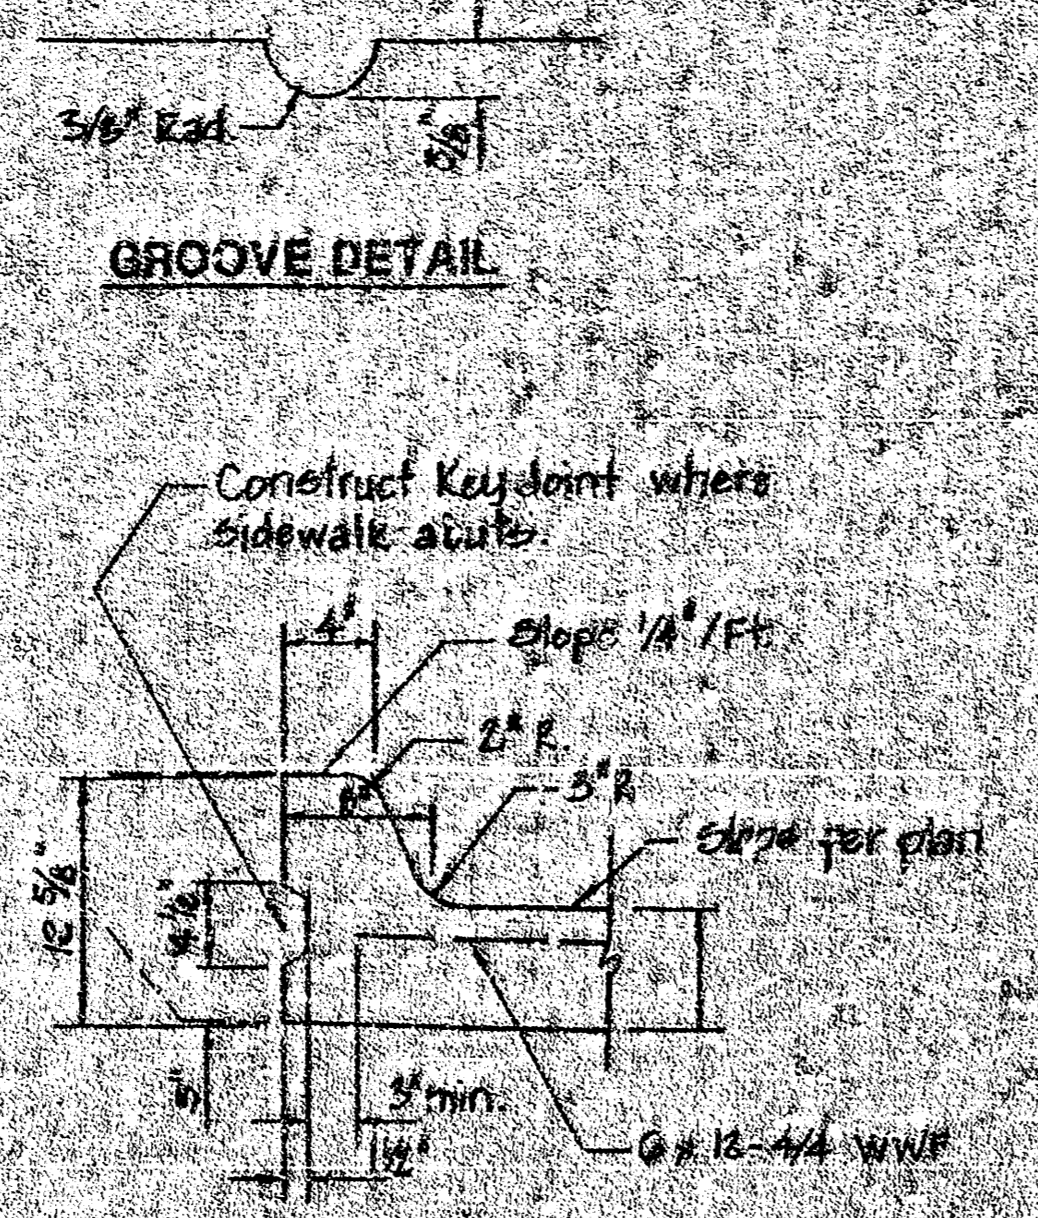

MONOLITHIC CURB DETAIL

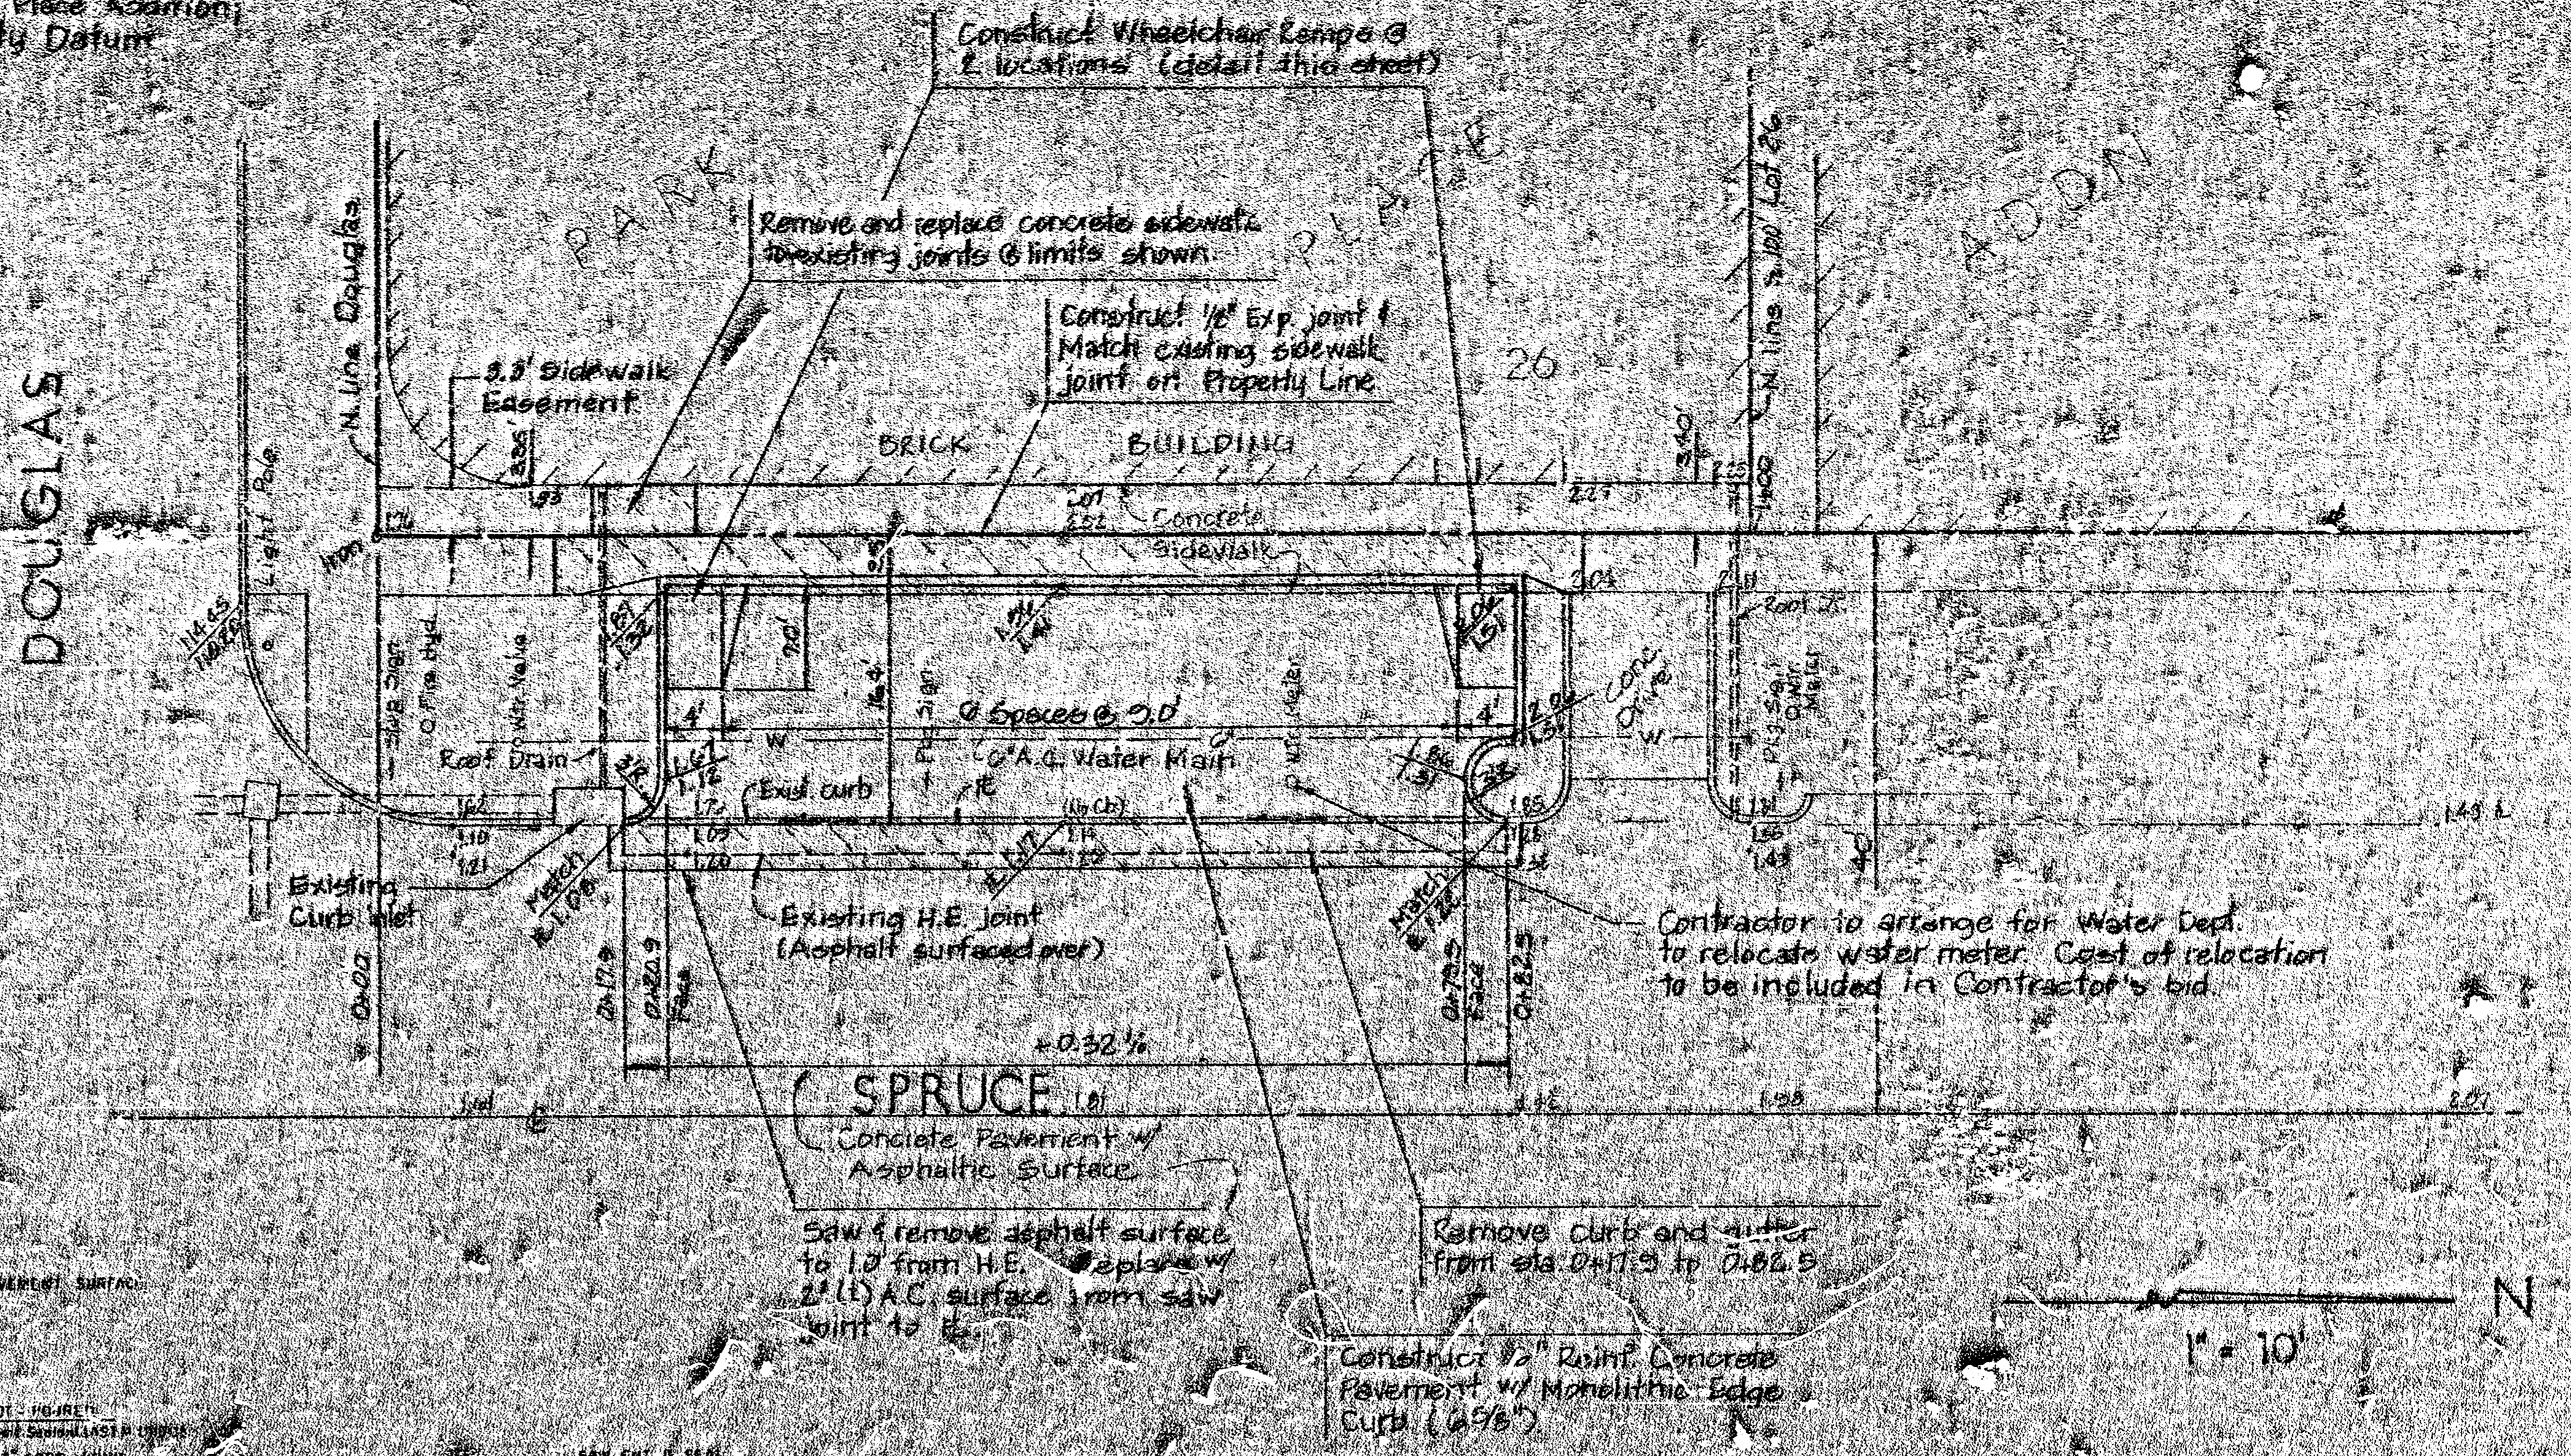

PAVEMENT PLAN

GENERAL NOTES


- Contractor shall be required to control all traffic whenever a situation of 40 hours per day is involved.
- Contractor shall be required to maintain traffic through the project area at all times.
- This project is to be constructed in accordance with the City of Wichita standard specifications for concrete pavement.

APPROVED AS NOTED  
BY CITY ENGINEER OF WICHITA


Sanitary Sewers \_\_\_\_\_  
Storm Sewers \_\_\_\_\_  
Drainage Approaches \_\_\_\_\_  
Water Mains \_\_\_\_\_  
Ravine V.R.H. 8/28/85

NOTE TO CONTRACTOR


INSPECTION AND TESTING FOR THIS PROJECT IS TO BE PROVIDED BY A LICENSED CONSULTING ENGINEERING FIRM UNDER CONTRACT WITH THE OWNER/DEVELOPER. SAID INSPECTION TO BE IN ACCORDANCE WITH THE CITY OF WICHITA STANDARD CONSTRUCTION ENGINEERING PRACTICES AND CERTIFIED BY A LICENSED PROFESSIONAL ENGINEER. NO WORK SHALL BE PERFORMED IN PUBLIC RIGHT-OF-WAY BY THE CONTRACTOR WITHOUT SUCH INSPECTION NOR SHALL ANY WORK BE COMMENCED WITHOUT WRITTEN AUTHORIZATION BY THE CITY ENGINEER.

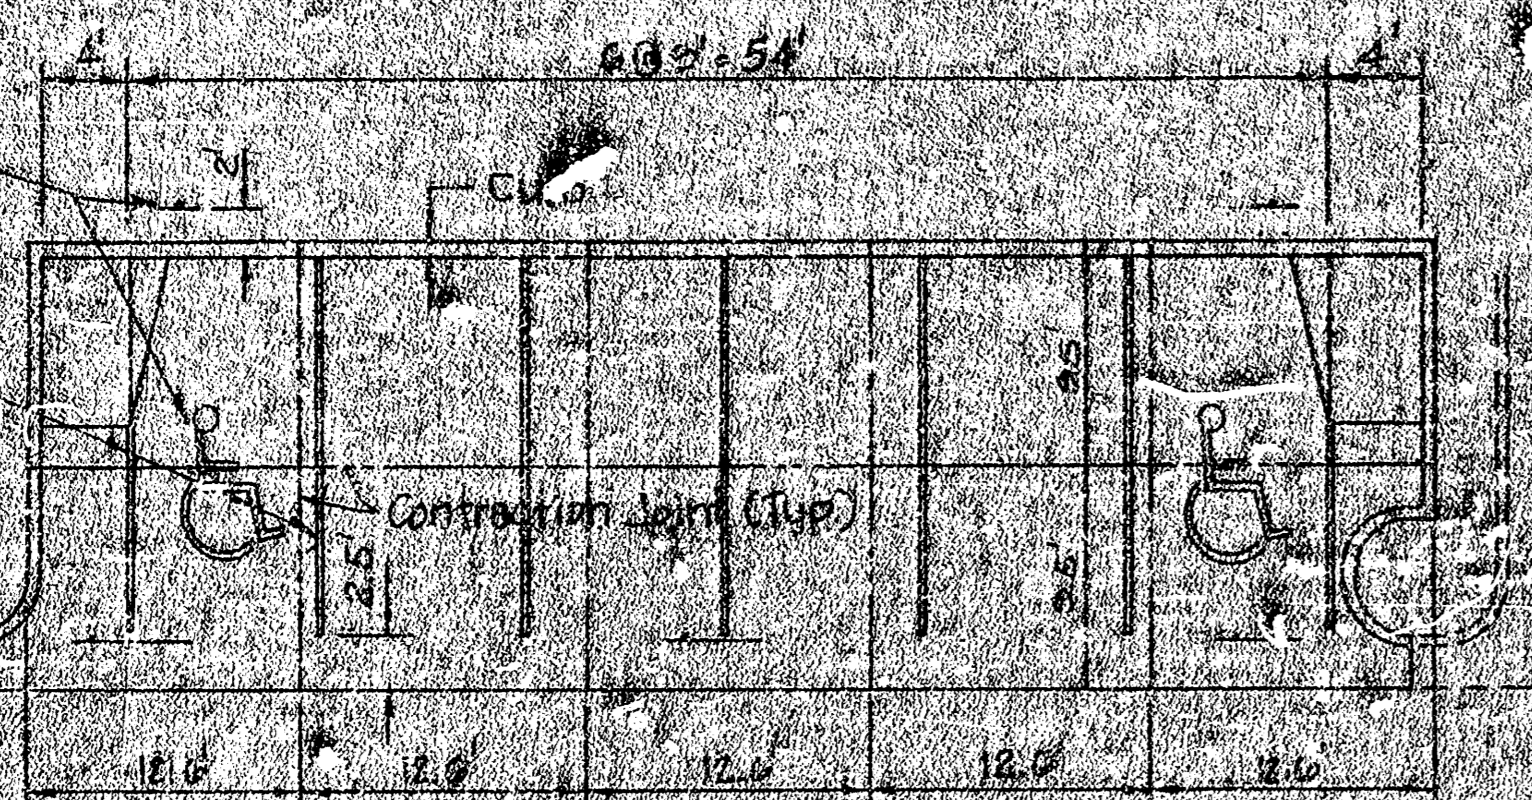


JOINT AND MARKING PLAN

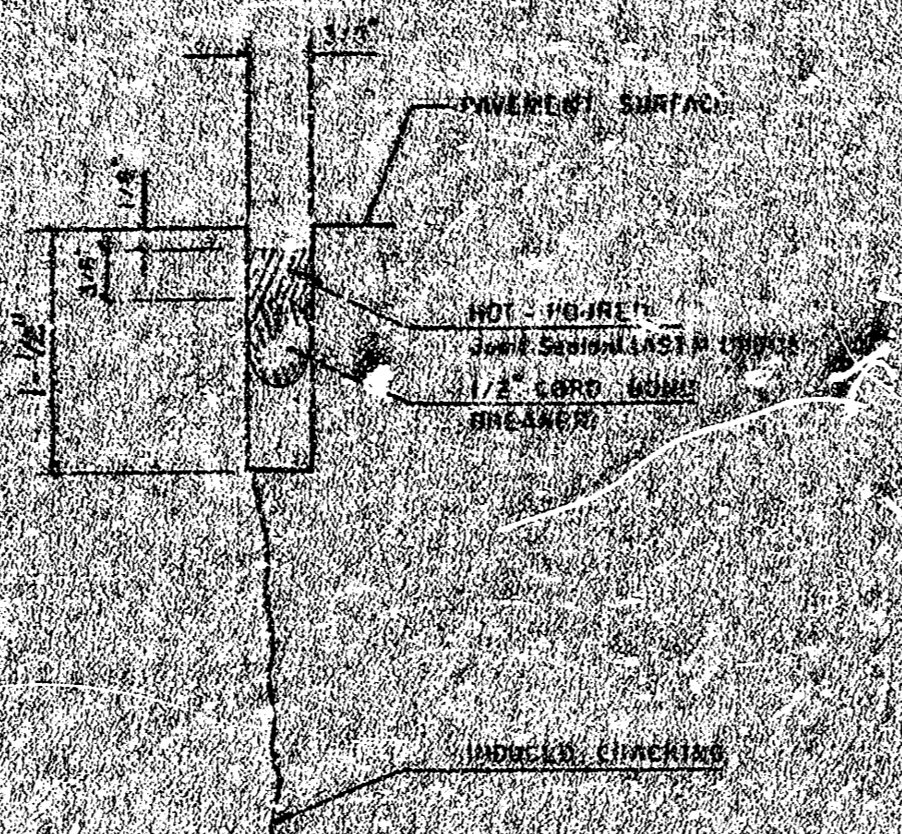

DETAIL A

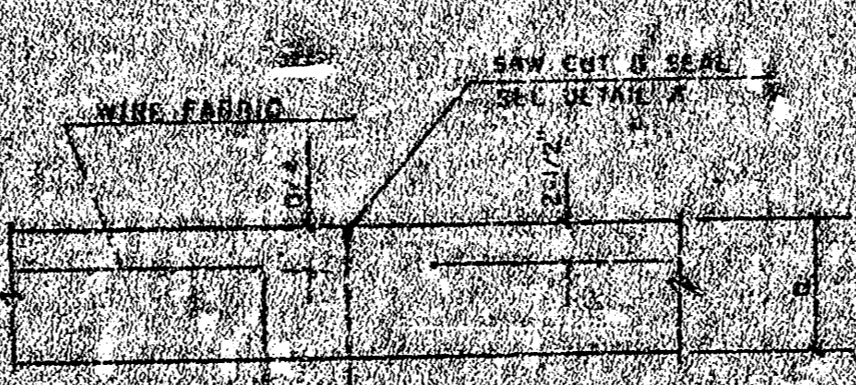

CONTRACTION JOINT DETAIL

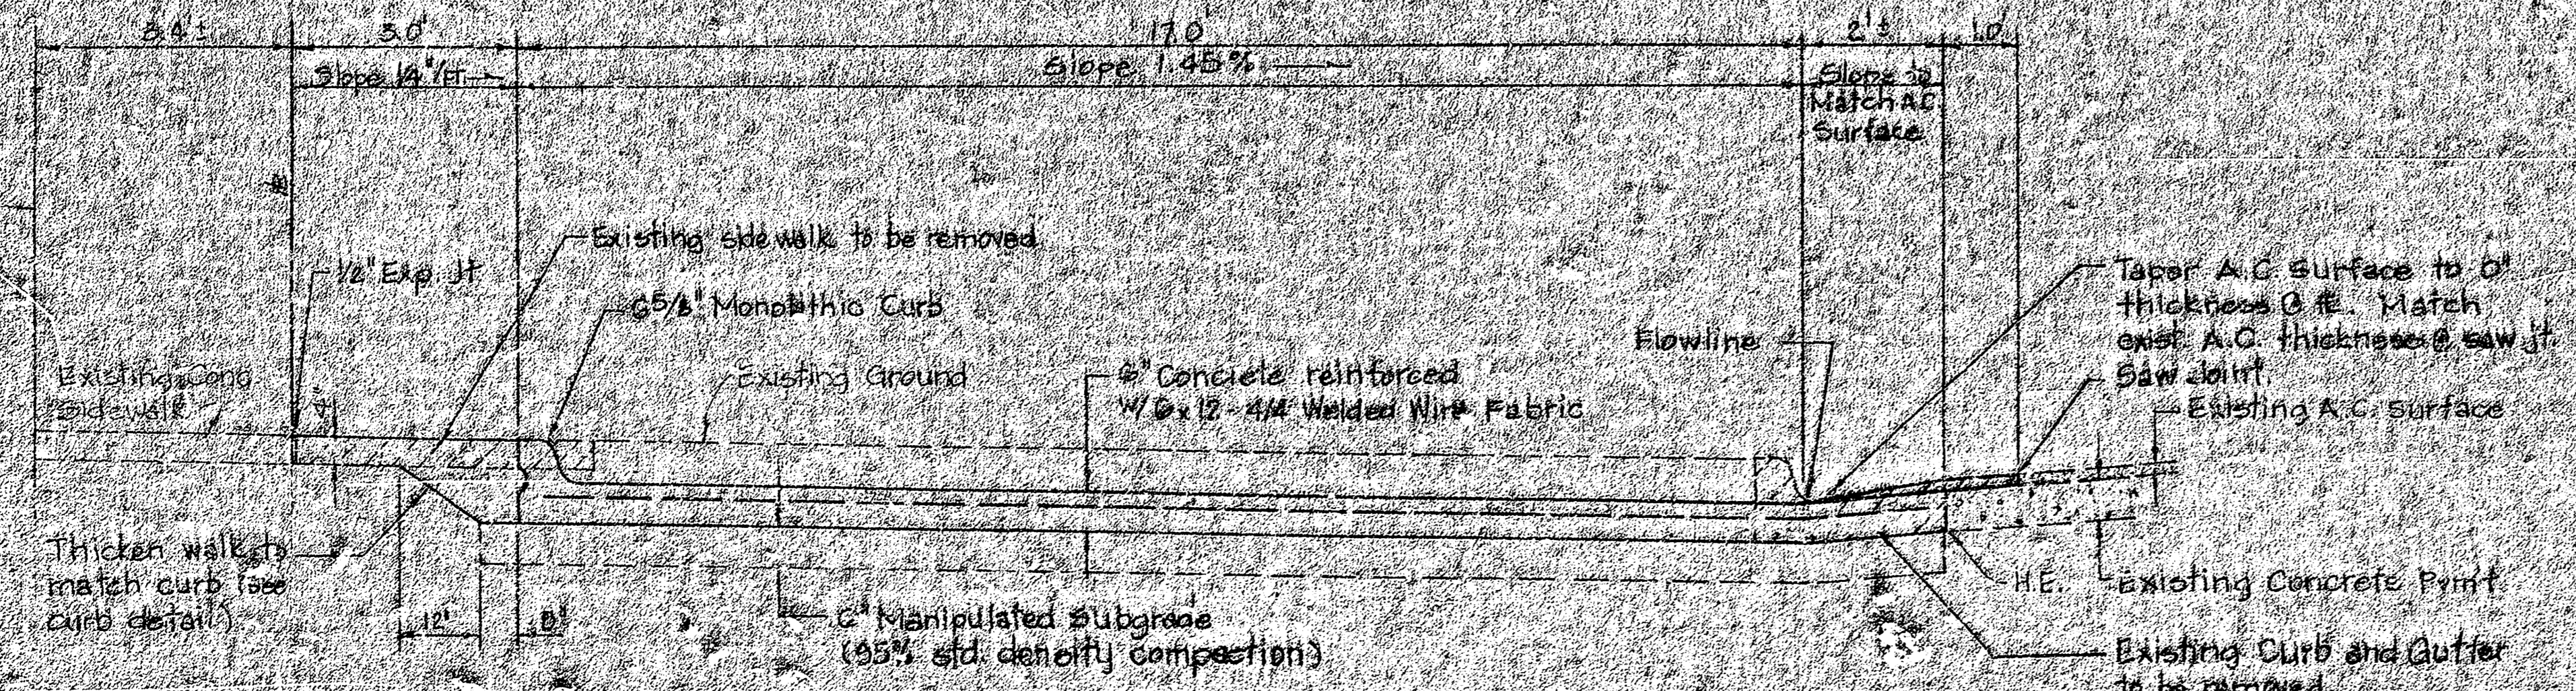

TYPICAL PAVEMENT SECTION



<b>PARKING BAY IMPROVEMENTS W. SIDE OF SPRUCE, N. OF DOUGLAS</b>				
<b>BAUGHMAN COMPANY P.A.</b> SURVEYING & ENGINEERING 316 265-1271 • 315 618 • WICHITA, KANSAS 67211		PROJECT NUMBER <b>054PPP</b>		
DESIGN TCB	DRAWN TCB	APPROVED	DATE 8-28-85	SCALE 1" = 10'

10 3 1 8