


3. N1. 97.72 Head of R. R. Spile S. S. K. G. E. Pole NE Cor. Pawnee & Ash.
 B.M. 98.00 NW cor. conc. Po. Ho # 2368 Spruce.
 B.M. 98.32 NE cor. Lower conc. Step Ho # 2329 Spruce.
 Stationing & base on E Spruce.

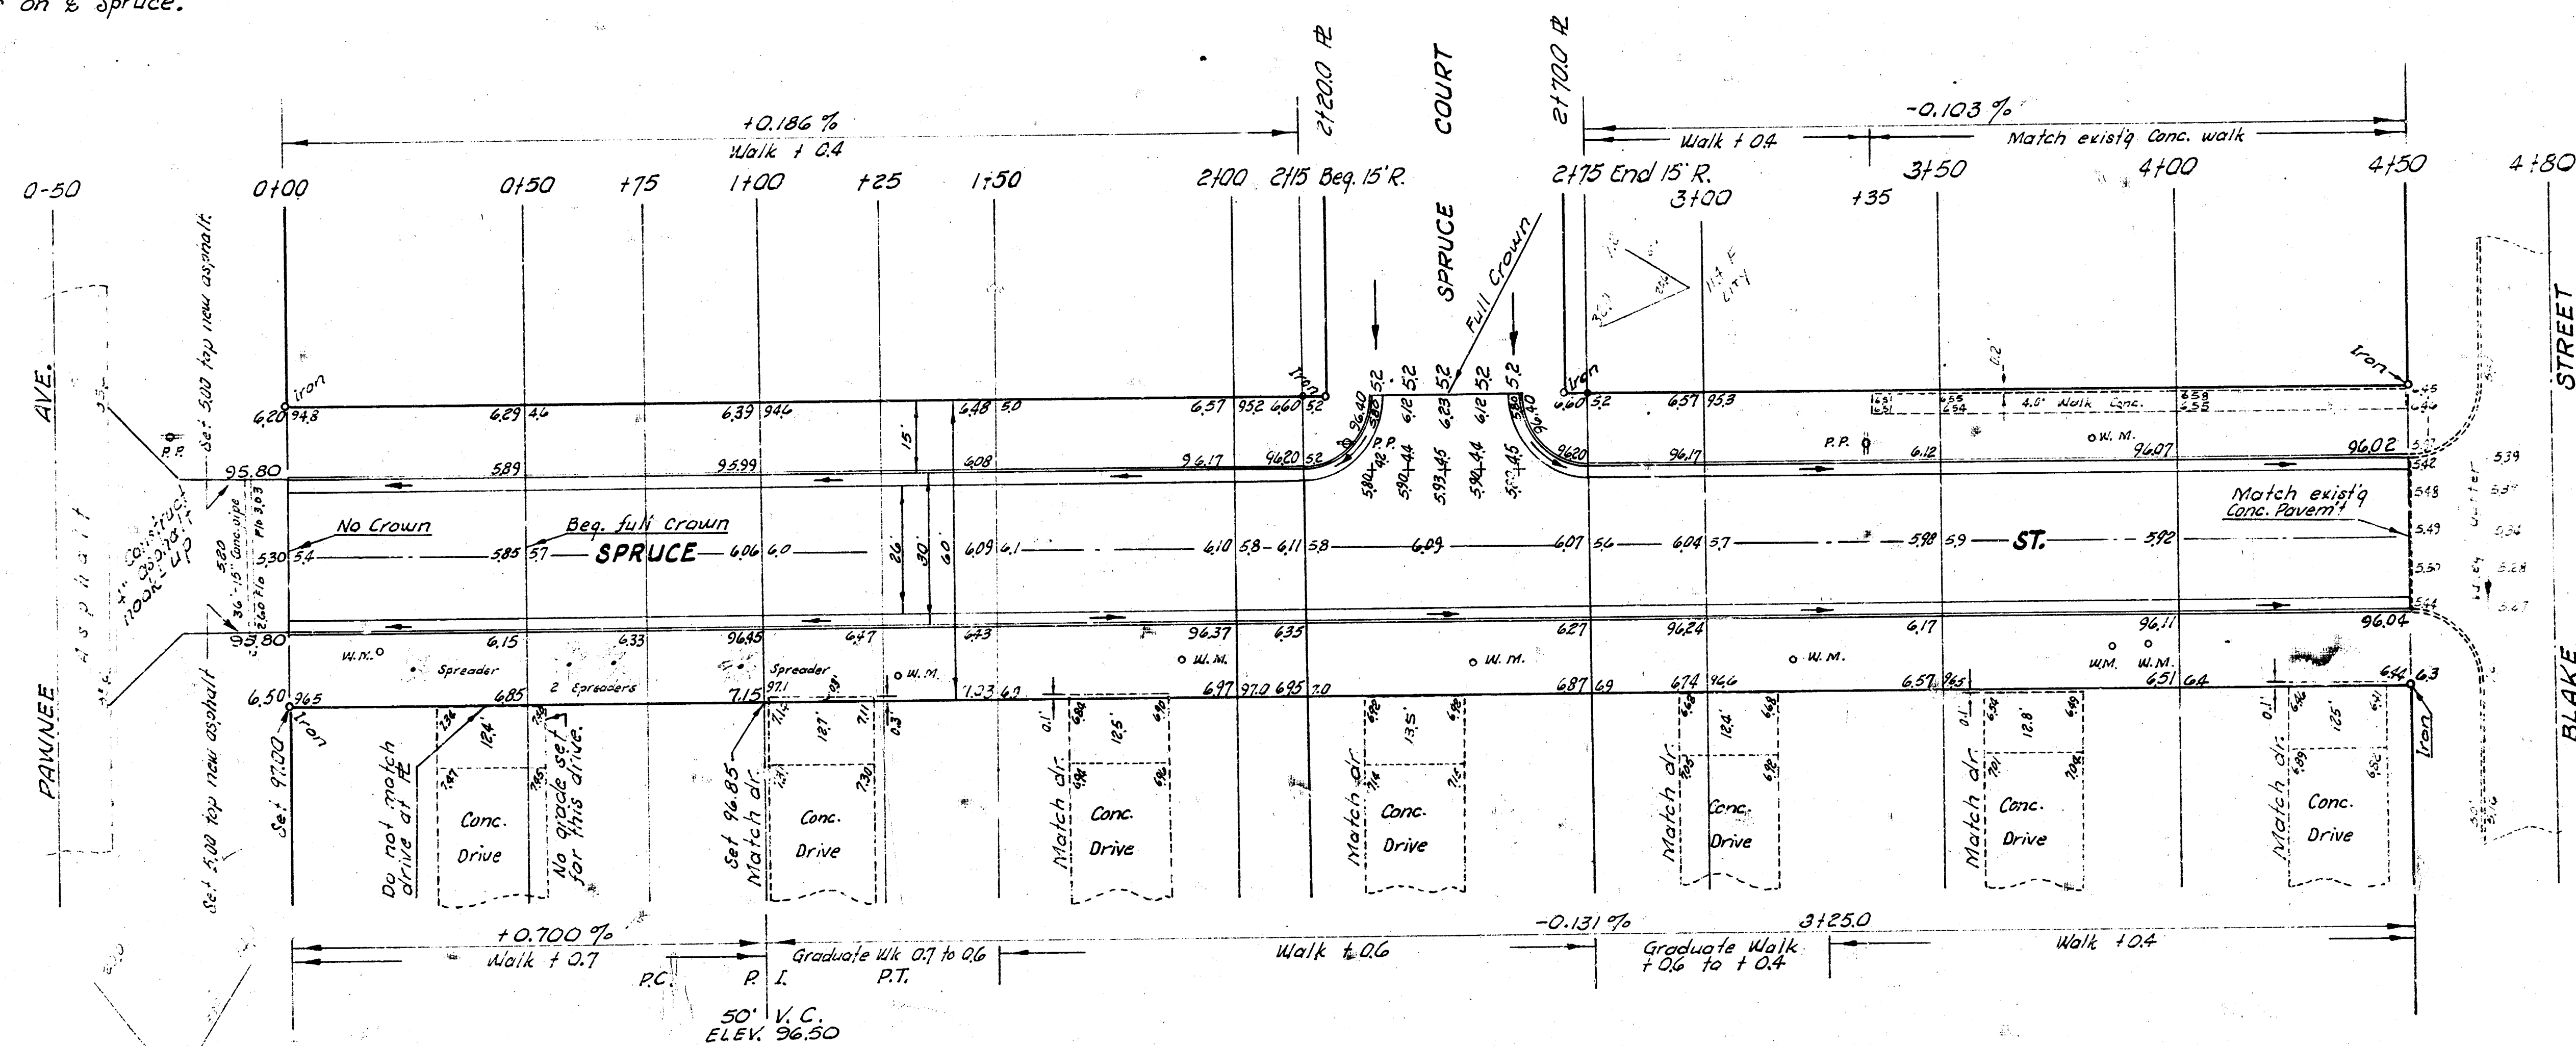

EARTHWORK

Excavation	Fill	Compaction	Prop.	City	p.op.
23.9	260.4	18.8	53.9		
2.4	26.0	1.9	3.4		
26.3	286.4	20.7	59.3		cu. yds.



1/2

SPRUCE ST.
 NL PAWNEE TO SL BLAKE
 26' - 2' - 30" A. C.
 CITY OF WICHITA, KANSAS
 B. E. SMITH CITY ENGINEER
 APRIL 1961, PROJ. NO. C14-418