


BM 9951 SW COR. CONC. PAVCH. NO. 2006 S. SPRUCE

Checked by
 BE SMITH
 City Engineer

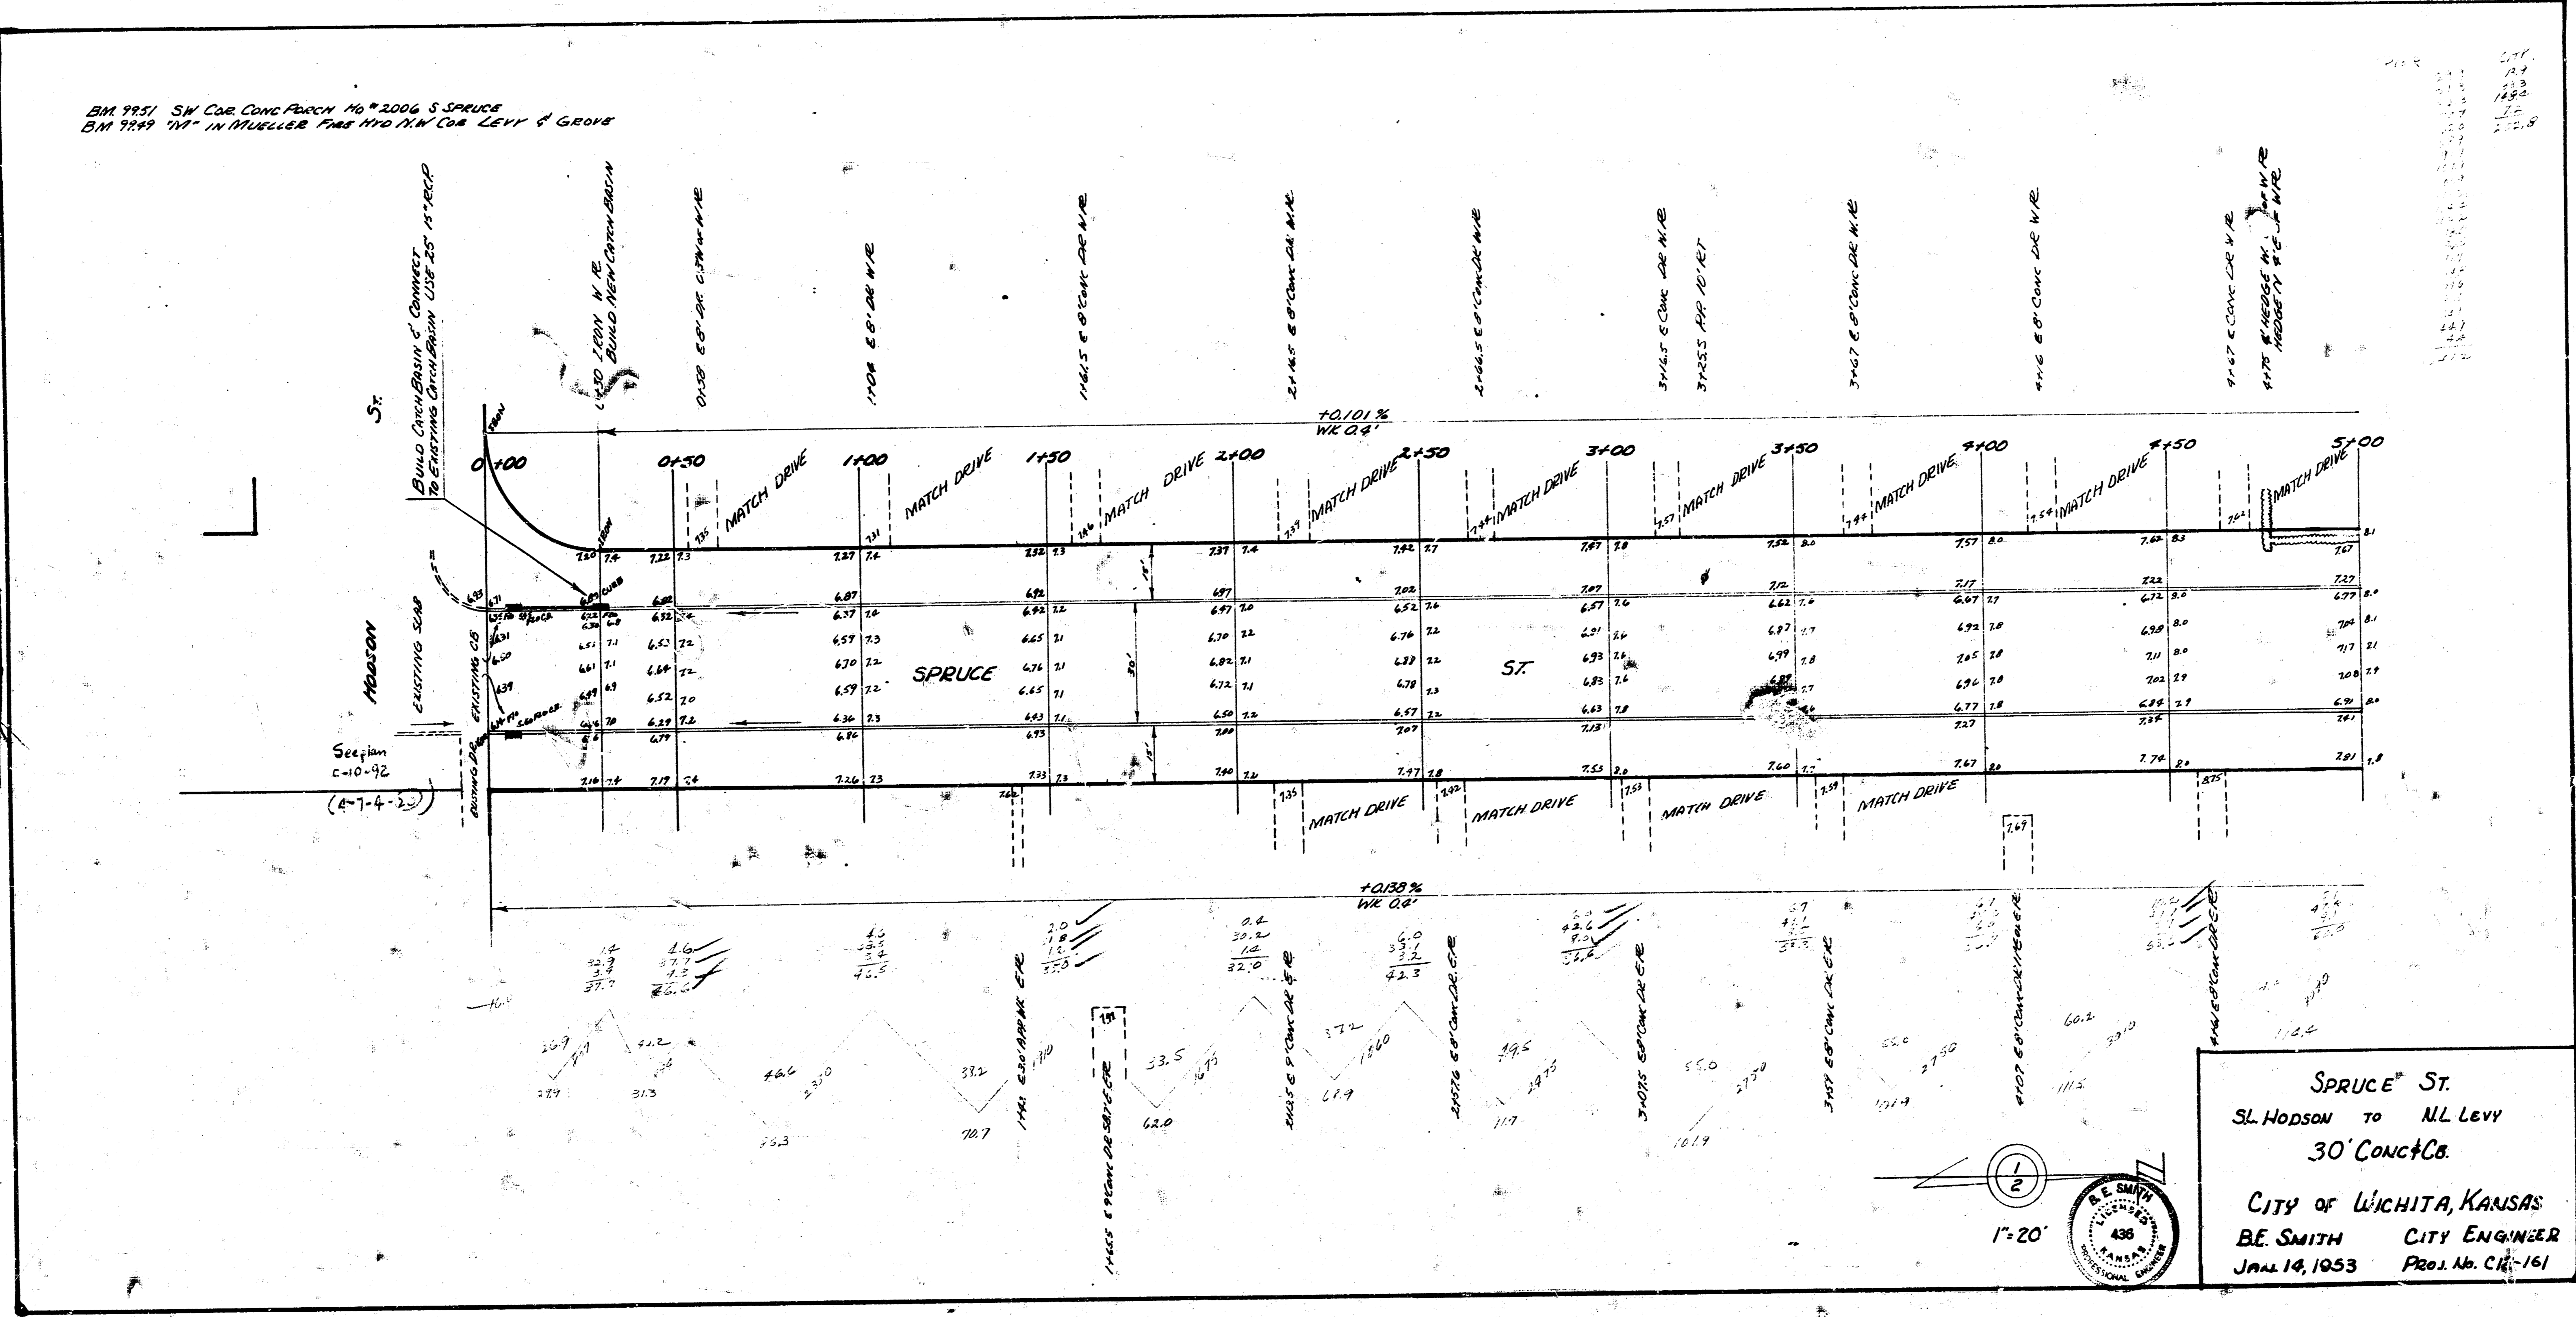

114
 115
